
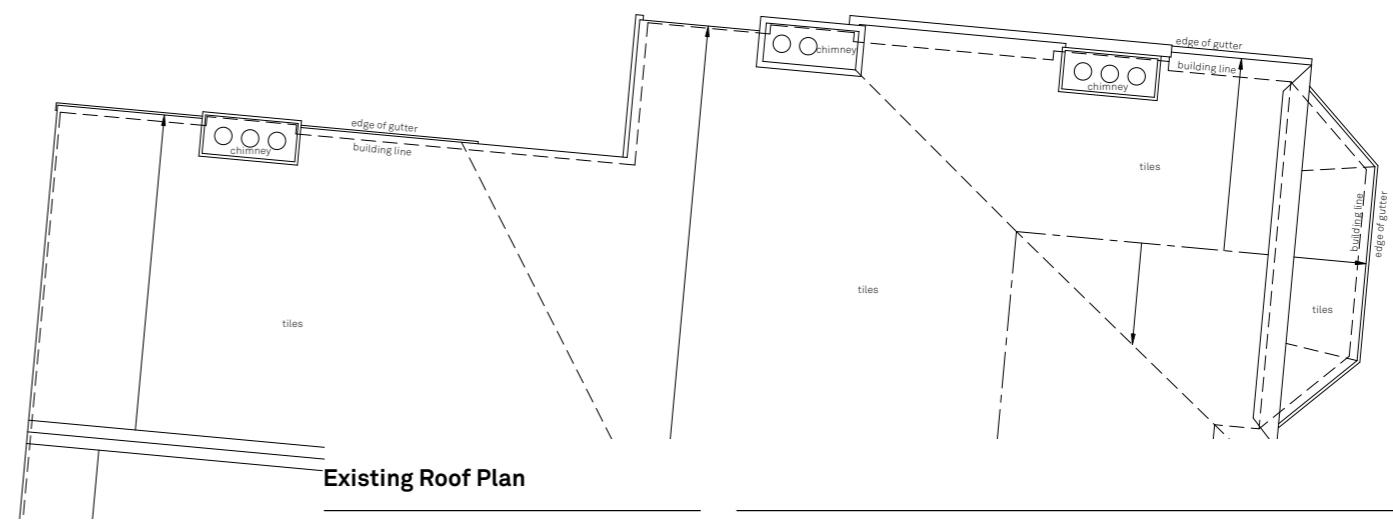
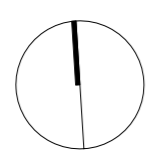


**PLANNING DRAWINGS ONLY
 NOT FOR CONSTRUCTION.
 CONTRACTOR RESPONSIBLE FOR
 ALL SITE DIMENSIONS AND COORDINATION**

 

Existing Roof Plan

Green Lanes
 295 Green Lanes, N13
 Drawn By SJ
 Scale 1:100@A2
 Status Information
 Project Stage PLANNING
 Paul Archer Design Ltd

Issue	Notes	Date
A	Planning Application	14/09/2022
B	issued for comments	01/06/2023

889.103

paul archer
 design