
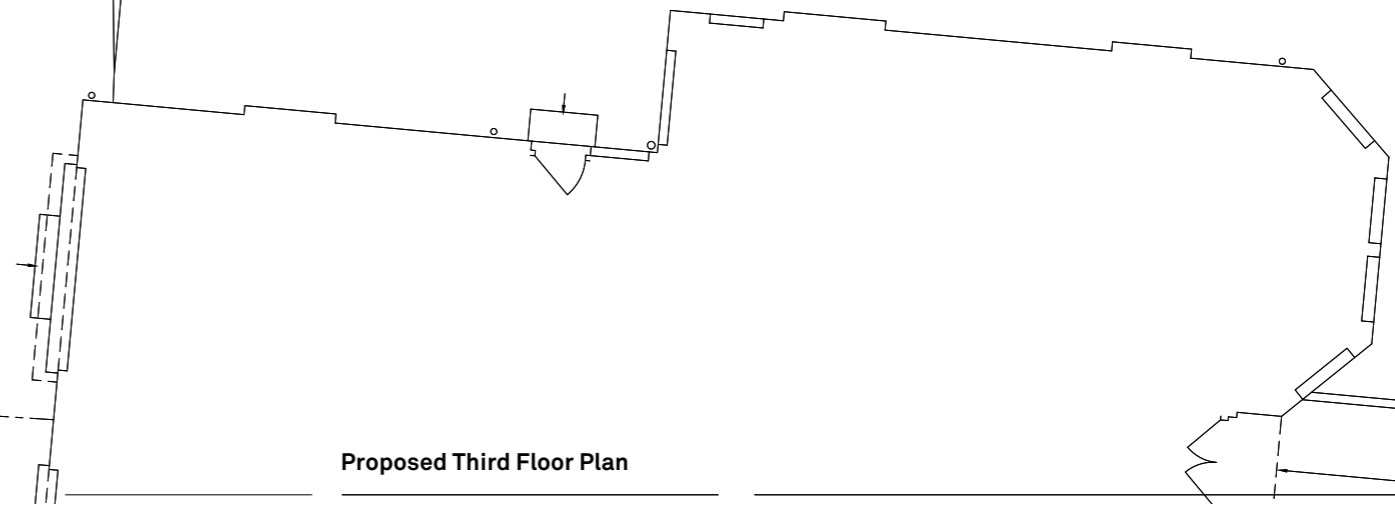
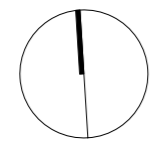


**PLANNING DRAWINGS ONLY
 NOT FOR CONSTRUCTION.
 CONTRACTOR RESPONSIBLE FOR
 ALL SITE DIMENSIONS AND COORDINATION**

 

Proposed Third Floor Plan

Key	
	Green roof
	Living wall
	Blue roof

Green Lanes
 295 Green Lanes, N13
 Drawn By SJ
 Scale 1:100@A2
 Status Information
 Project Stage PLANNING

Issue	Notes	Date
C	Planning Application	14/09/2022
D	issued for comments	01/06/2023
E	Drainage added	05/10/2023

Paul Archer Design Ltd

Unit D204 Lana House 116 Commercial Street London E1 6NF Tel. 020 3668 2668

889.204E

**paul archer
 design**

www.paularcherdesign.co.uk