
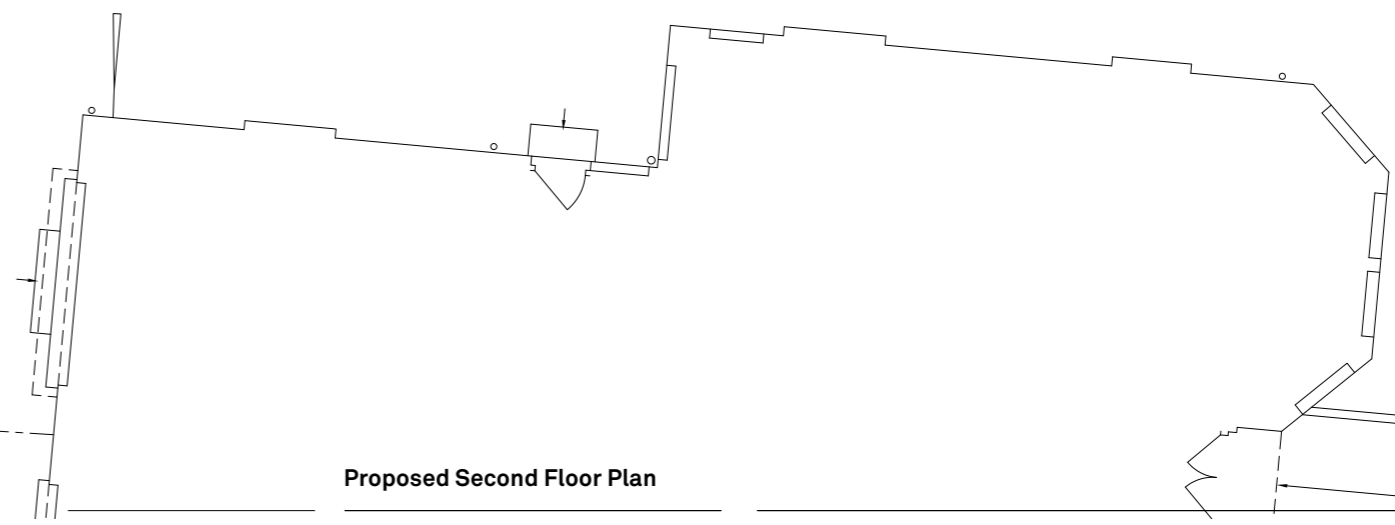
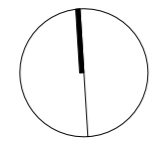


**PLANNING DRAWINGS ONLY
NOT FOR CONSTRUCTION.
CONTRACTOR RESPONSIBLE FOR
ALL SITE DIMENSIONS AND COORDINATION**

 

Proposed Second Floor Plan

Key	Green Lanes
 Green roof	295 Green Lanes, N13
 Living wall	Drawn By SJ
 Blue roof	Scale 1:100@A2
	Status Information
	Project Stage PLANNING

Issue	Notes	Date
C	Planning Application	14/09/2022
D	issued for comments	01/06/2023
E	Drainage added	05/10/2023

889.203E

**paul archer
design**