
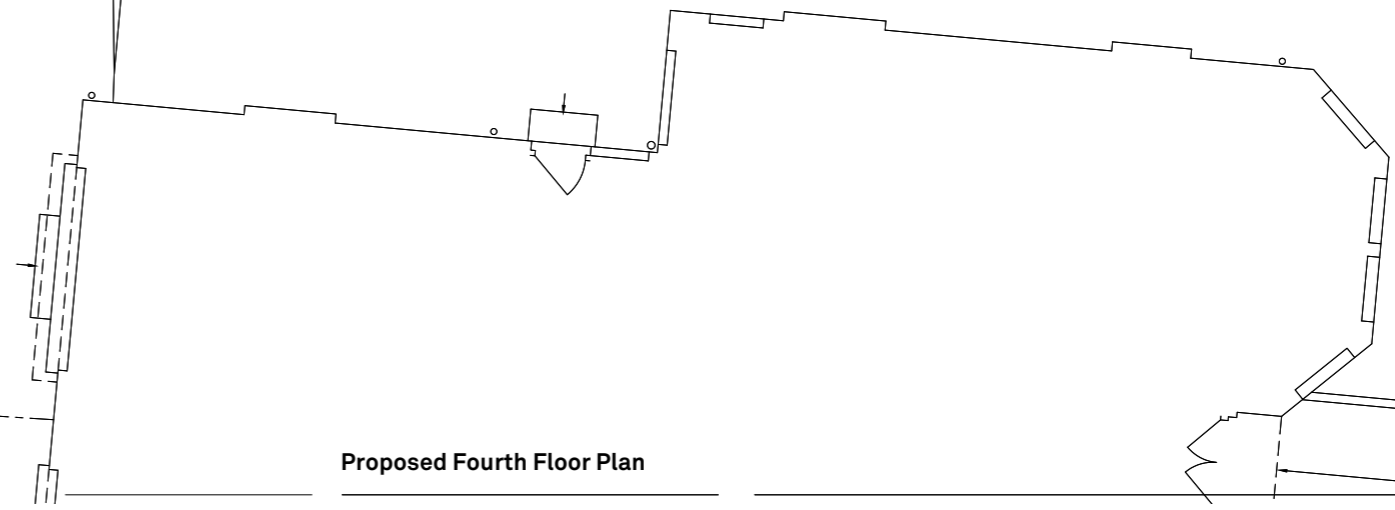
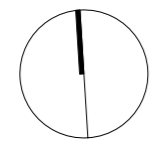


**PLANNING DRAWINGS ONLY
NOT FOR CONSTRUCTION.
CONTRACTOR RESPONSIBLE FOR
ALL SITE DIMENSIONS AND COORDINATION**

 

Proposed Fourth Floor Plan

Key	Green Lanes	Issue	Notes	Date
 Green roof	295 Green Lanes, N13	A	issued for comments	01/06/2023
 Living wall	Drawn By SJ	B	Drainage added	05/10/2023
 Blue roof	Scale 1:100@A2			
	Status Information			
	Project Stage PLANNING			

Paul Archer Design Ltd

889.213B

**paul archer
design**