
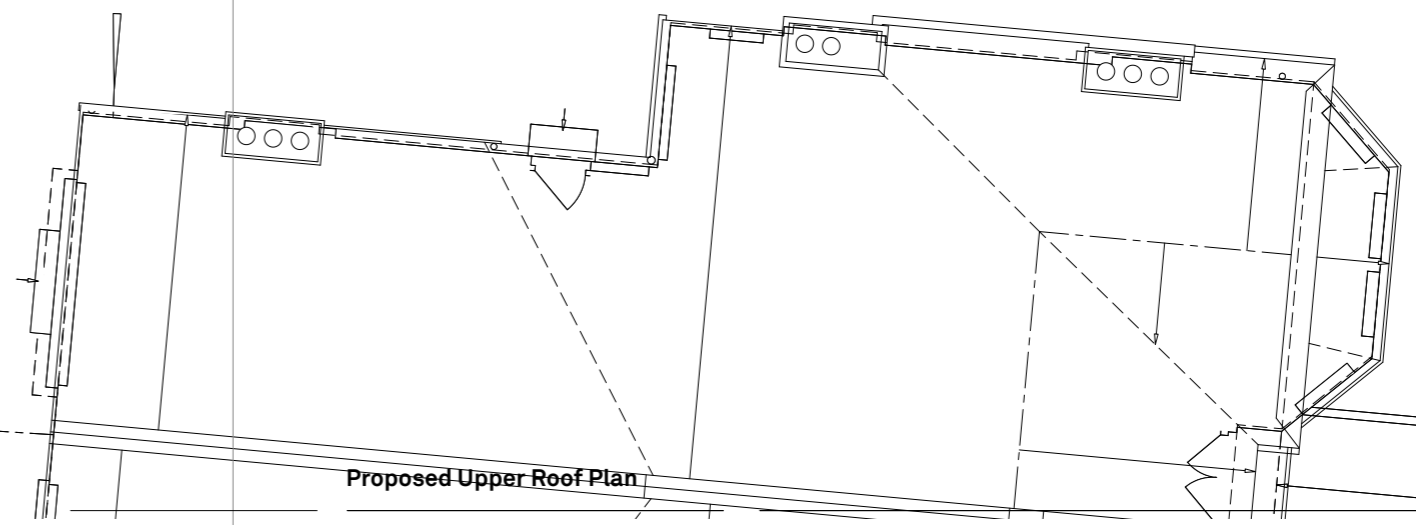
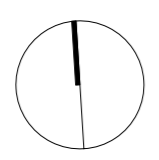


**PLANNING DRAWINGS ONLY
 NOT FOR CONSTRUCTION.
 CONTRACTOR RESPONSIBLE FOR
 ALL SITE DIMENSIONS AND COORDINATION**

 

Proposed Upper Roof Plan

889.212B

| Key | Green Lanes | Issue | Notes | Date |
|-------------|--|-------|----------------|------------|
| Green roof | 295 Green Lanes, N13 | A | | / |
| Living wall | Drawn By SJ | B | Drainage added | 05/10/2023 |
| Blue roof | Scale 1:100@A2 | | | |
| | Status Information | | | |
| | Project Stage PLANNING | | | |
| | Paul Archer Design Ltd | | | |
| | Unit D204 Lana House 116 Commercial Street London E1 6NF | | | |
| | Tel. 020 3668 2668 | | | |
| | www.paularcherdesign.co.uk | | | |

paul archer
design