
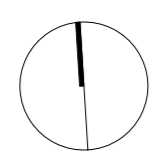


Rooms with wheelchair access

**PLANNING DRAWINGS ONLY
NOT FOR CONSTRUCTION.
CONTRACTOR RESPONSIBLE FOR
ALL SITE DIMENSIONS AND COORDINATION**

 

Ground Floor Plan Accessibility

Green Lanes
295 Green Lanes, N13
Drawn By SJ
Scale 1:100@A2
Status Information
Project Stage PLANNING

Issue	Notes	Date
B	Issued for comments	02/09/2022
C	Planning Application	14/09/2022
D	issued for comments	01/06/2023

Paul Archer Design Ltd

Unit D204 Lana House 116 Commercial Street London E1 6NF Tel. 020 3668 2668 www.paularcherdesign.co.uk



889.221C

paul archer
design



Rooms with wheelchair access

**PLANNING DRAWINGS ONLY
NOT FOR CONSTRUCTION.
CONTRACTOR RESPONSIBLE FOR
ALL SITE DIMENSIONS AND COORDINATION**

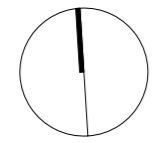 

First Floor Plan Accessibility

Green Lanes
295 Green Lanes, N13
Drawn By SJ
Scale 1:100@A2
Status Information
Project Stage PLANNING

Issue	Notes	Date
B	Issued for comments	02/09/2022
C	Planning Application	14/09/2022
D	issued for comments	01/06/2023


Paul Archer Design Ltd

Unit D204 Lana House 116 Commercial Street London E1 6NF Tel. 020 3668 2668

889.222C



paul archer
design

www.paularcherdesign.co.uk

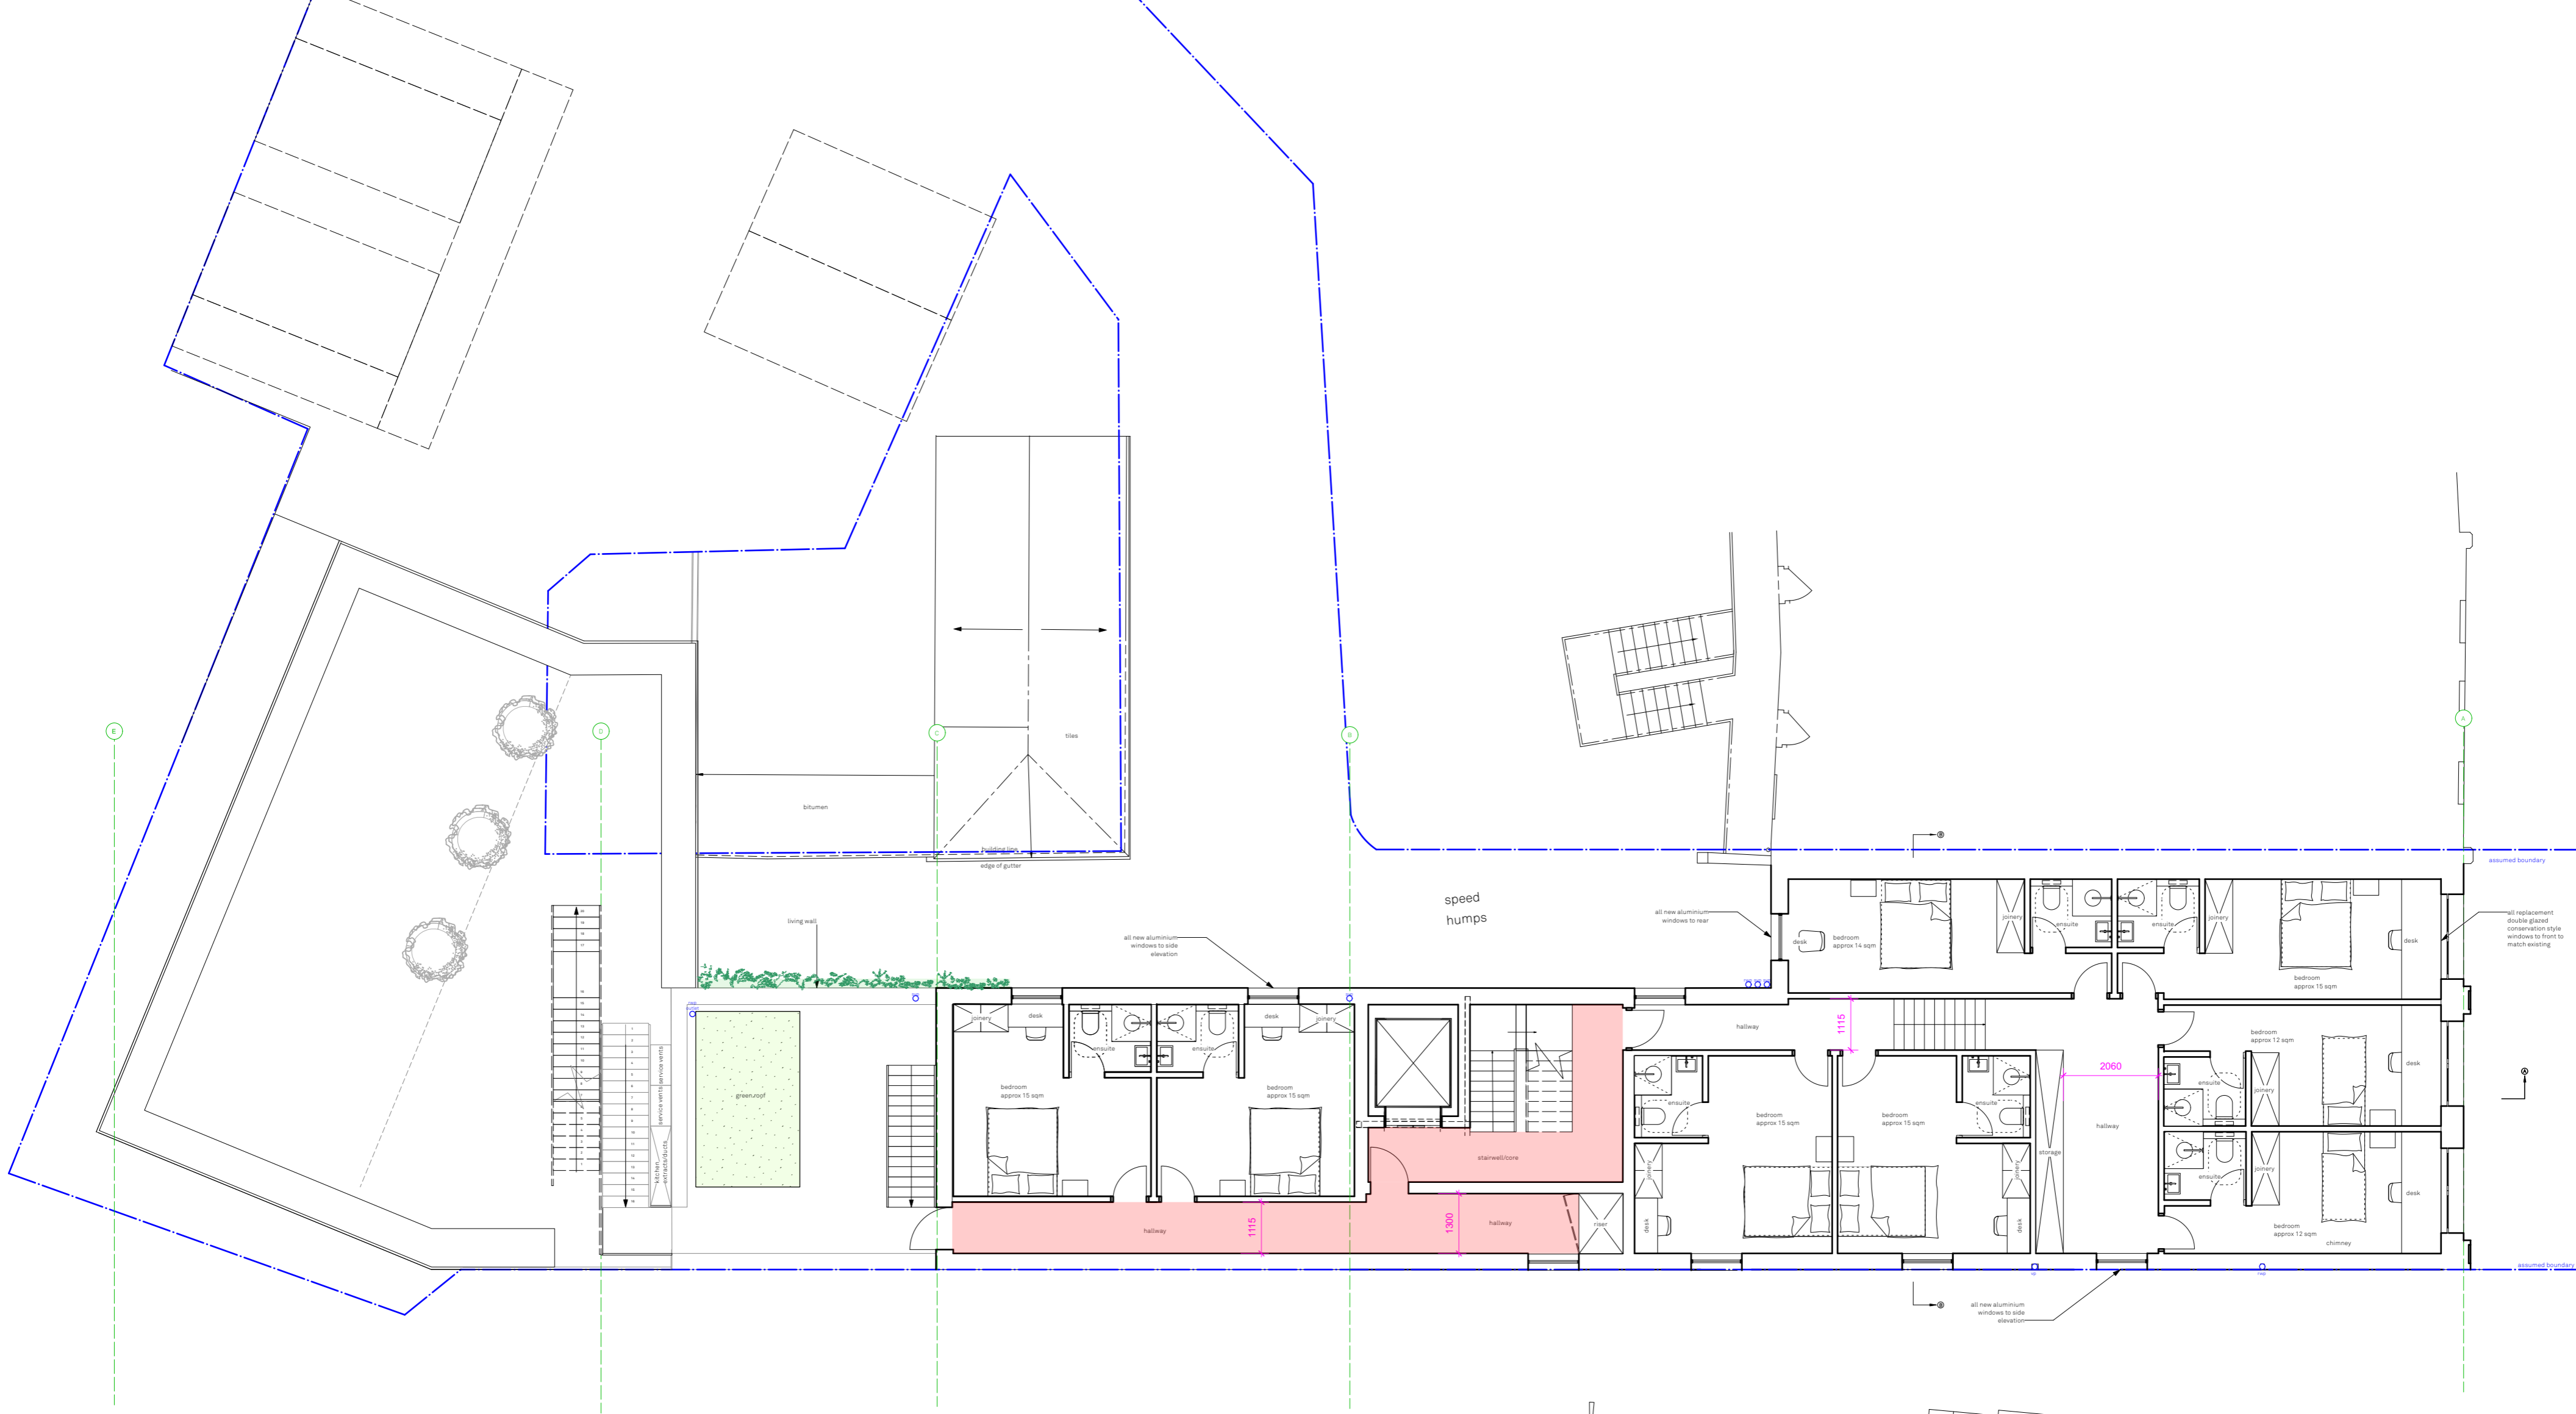

Rooms with wheelchair access

**PLANNING DRAWINGS ONLY
NOT FOR CONSTRUCTION.
CONTRACTOR RESPONSIBLE FOR
ALL SITE DIMENSIONS AND COORDINATION**

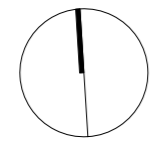 


Second Floor Plan Accessibility

Green Lanes
295 Green Lanes, N13
Drawn By SJ
Scale 1:100@A2
Status Information
Project Stage PLANNING

Issue	Notes	Date
B	Issued for comments	02/09/2022
C	Planning Application	14/09/2022
D	issued for comments	01/06/2023



889.223B

paul archer
design

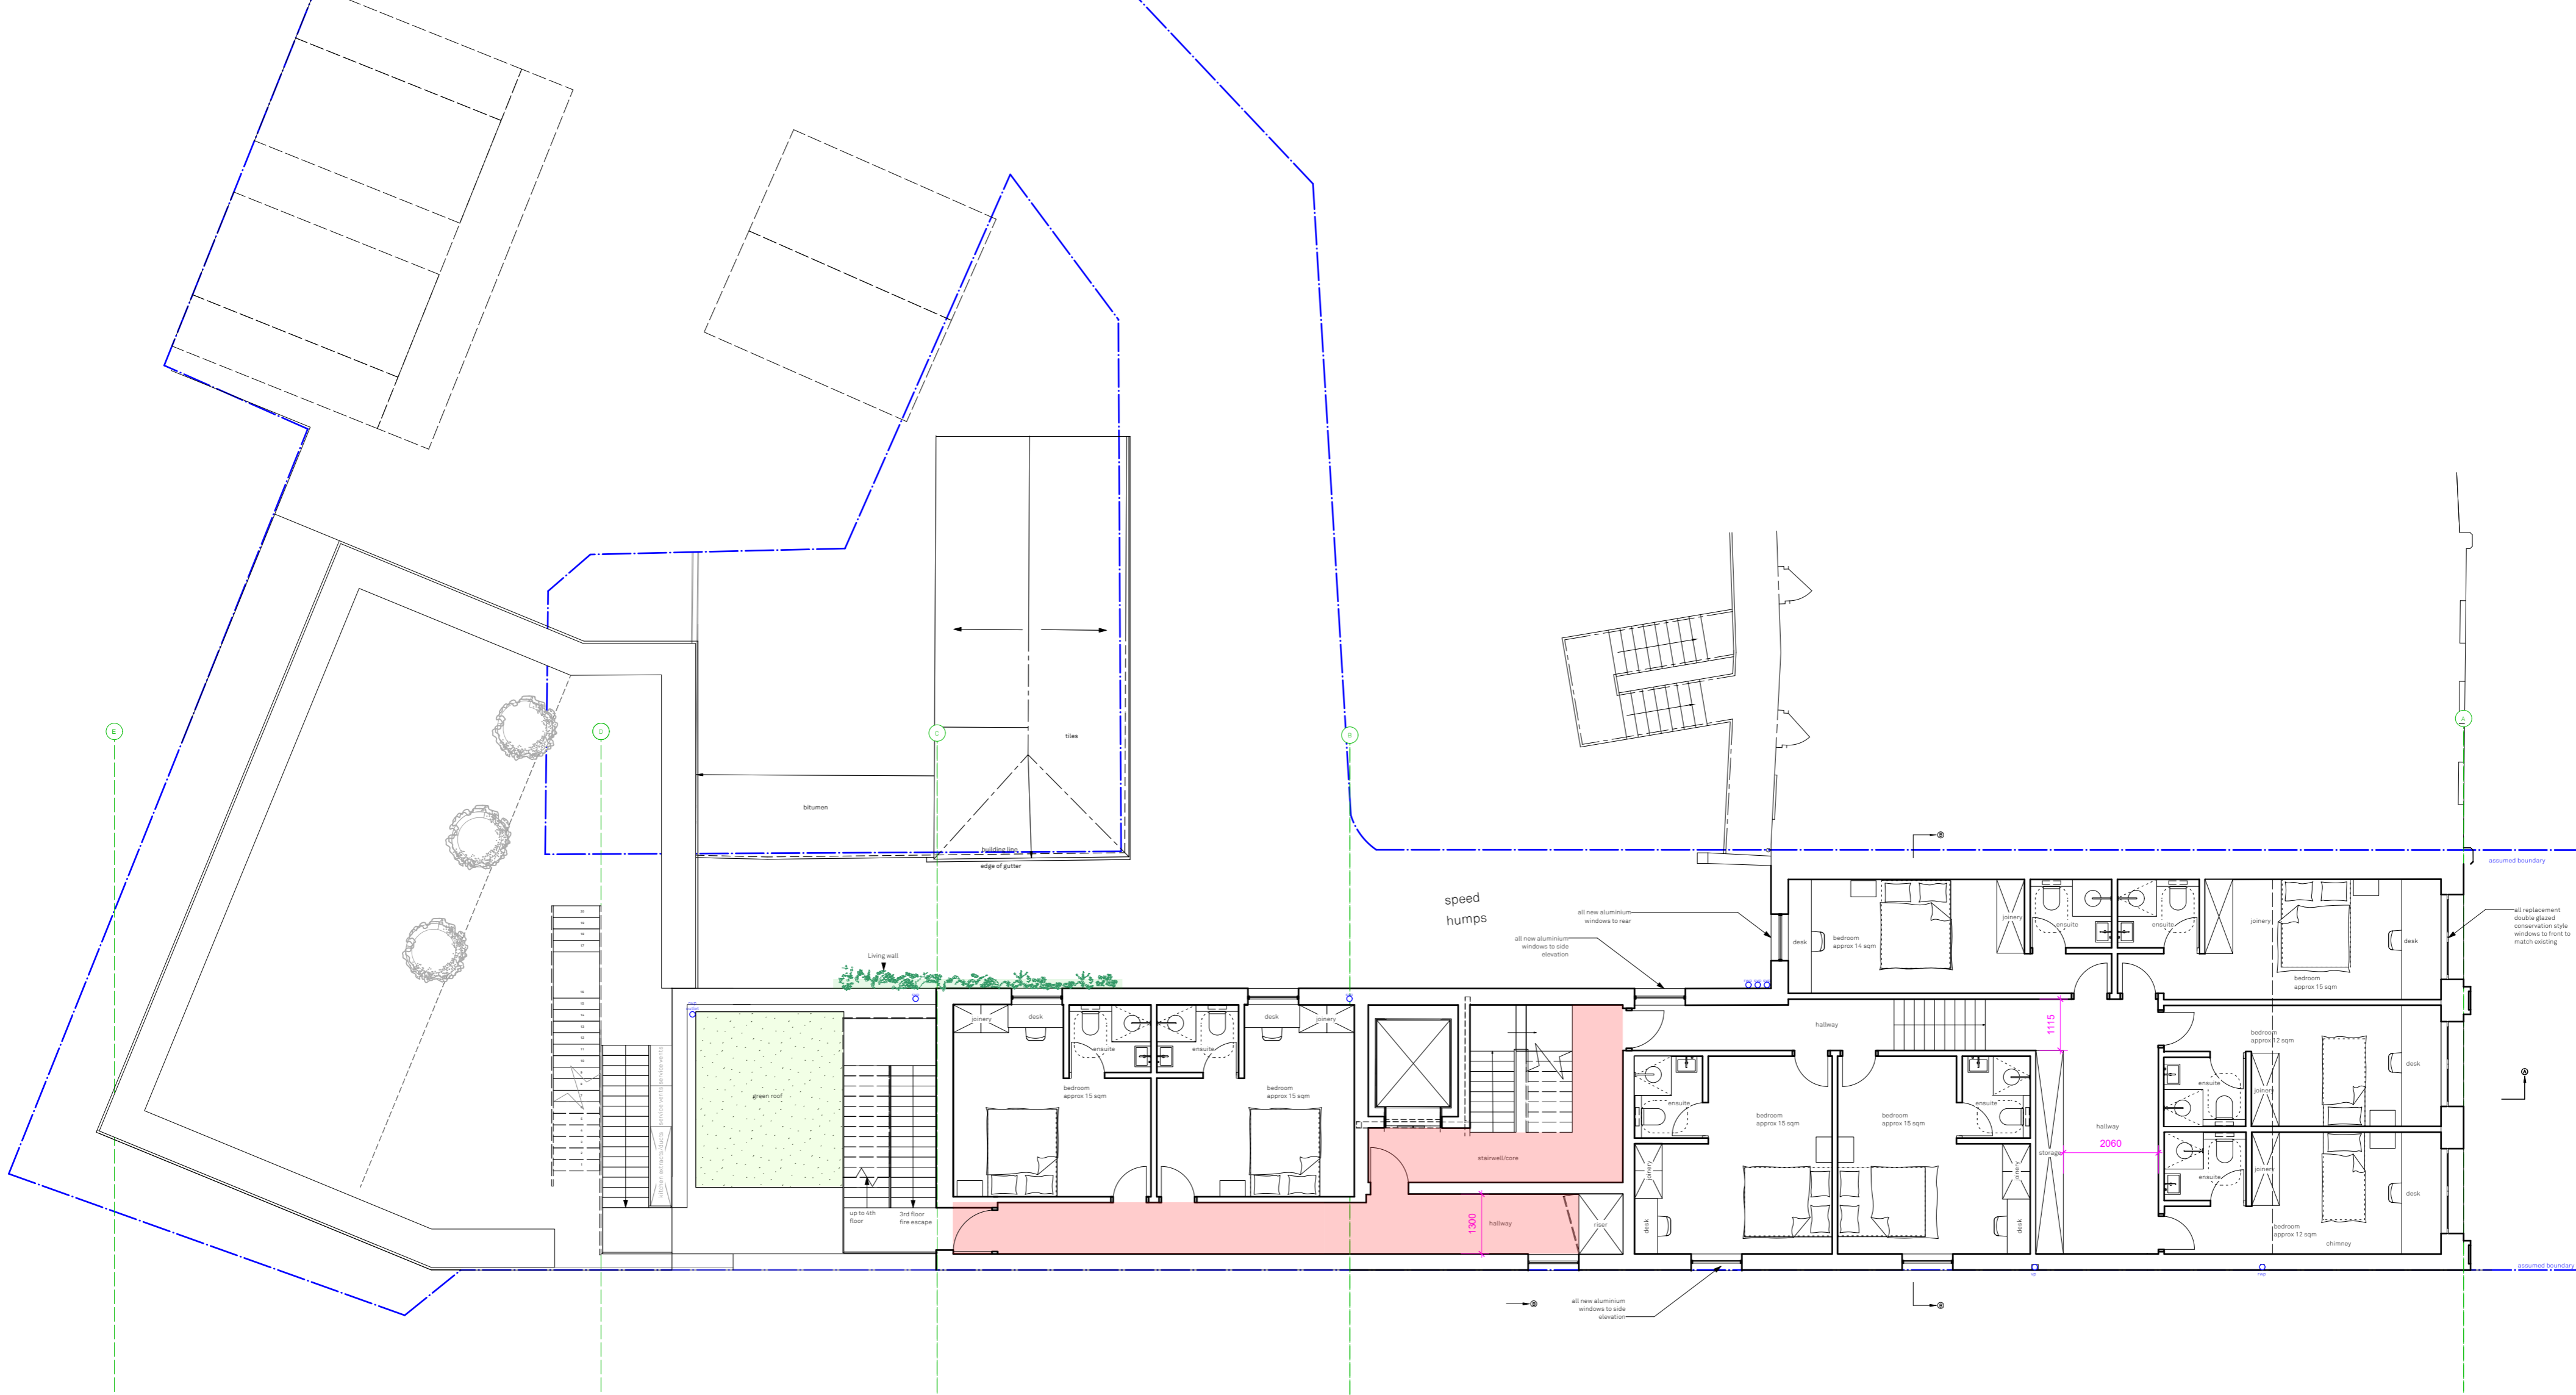

Rooms with wheelchair access

**PLANNING DRAWINGS ONLY
NOT FOR CONSTRUCTION.
CONTRACTOR RESPONSIBLE FOR
ALL SITE DIMENSIONS AND COORDINATION**

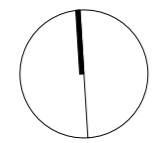 

Third Floor Plan Accessibility

Green Lanes
295 Green Lanes, N13
Drawn By SJ
Scale 1:100@A2
Status Information
Project Stage PLANNING


Issue	Notes	Date
B	Issued for comments	02/09/2022
C	Planning Application	14/09/2022
D	issued for comments	01/06/2023

Paul Archer Design Ltd

Unit D204 Lana House 116 Commercial Street London E1 6NF Tel. 020 3668 2668 www.paularcherdesign.co.uk



889.224B

paul archer
design

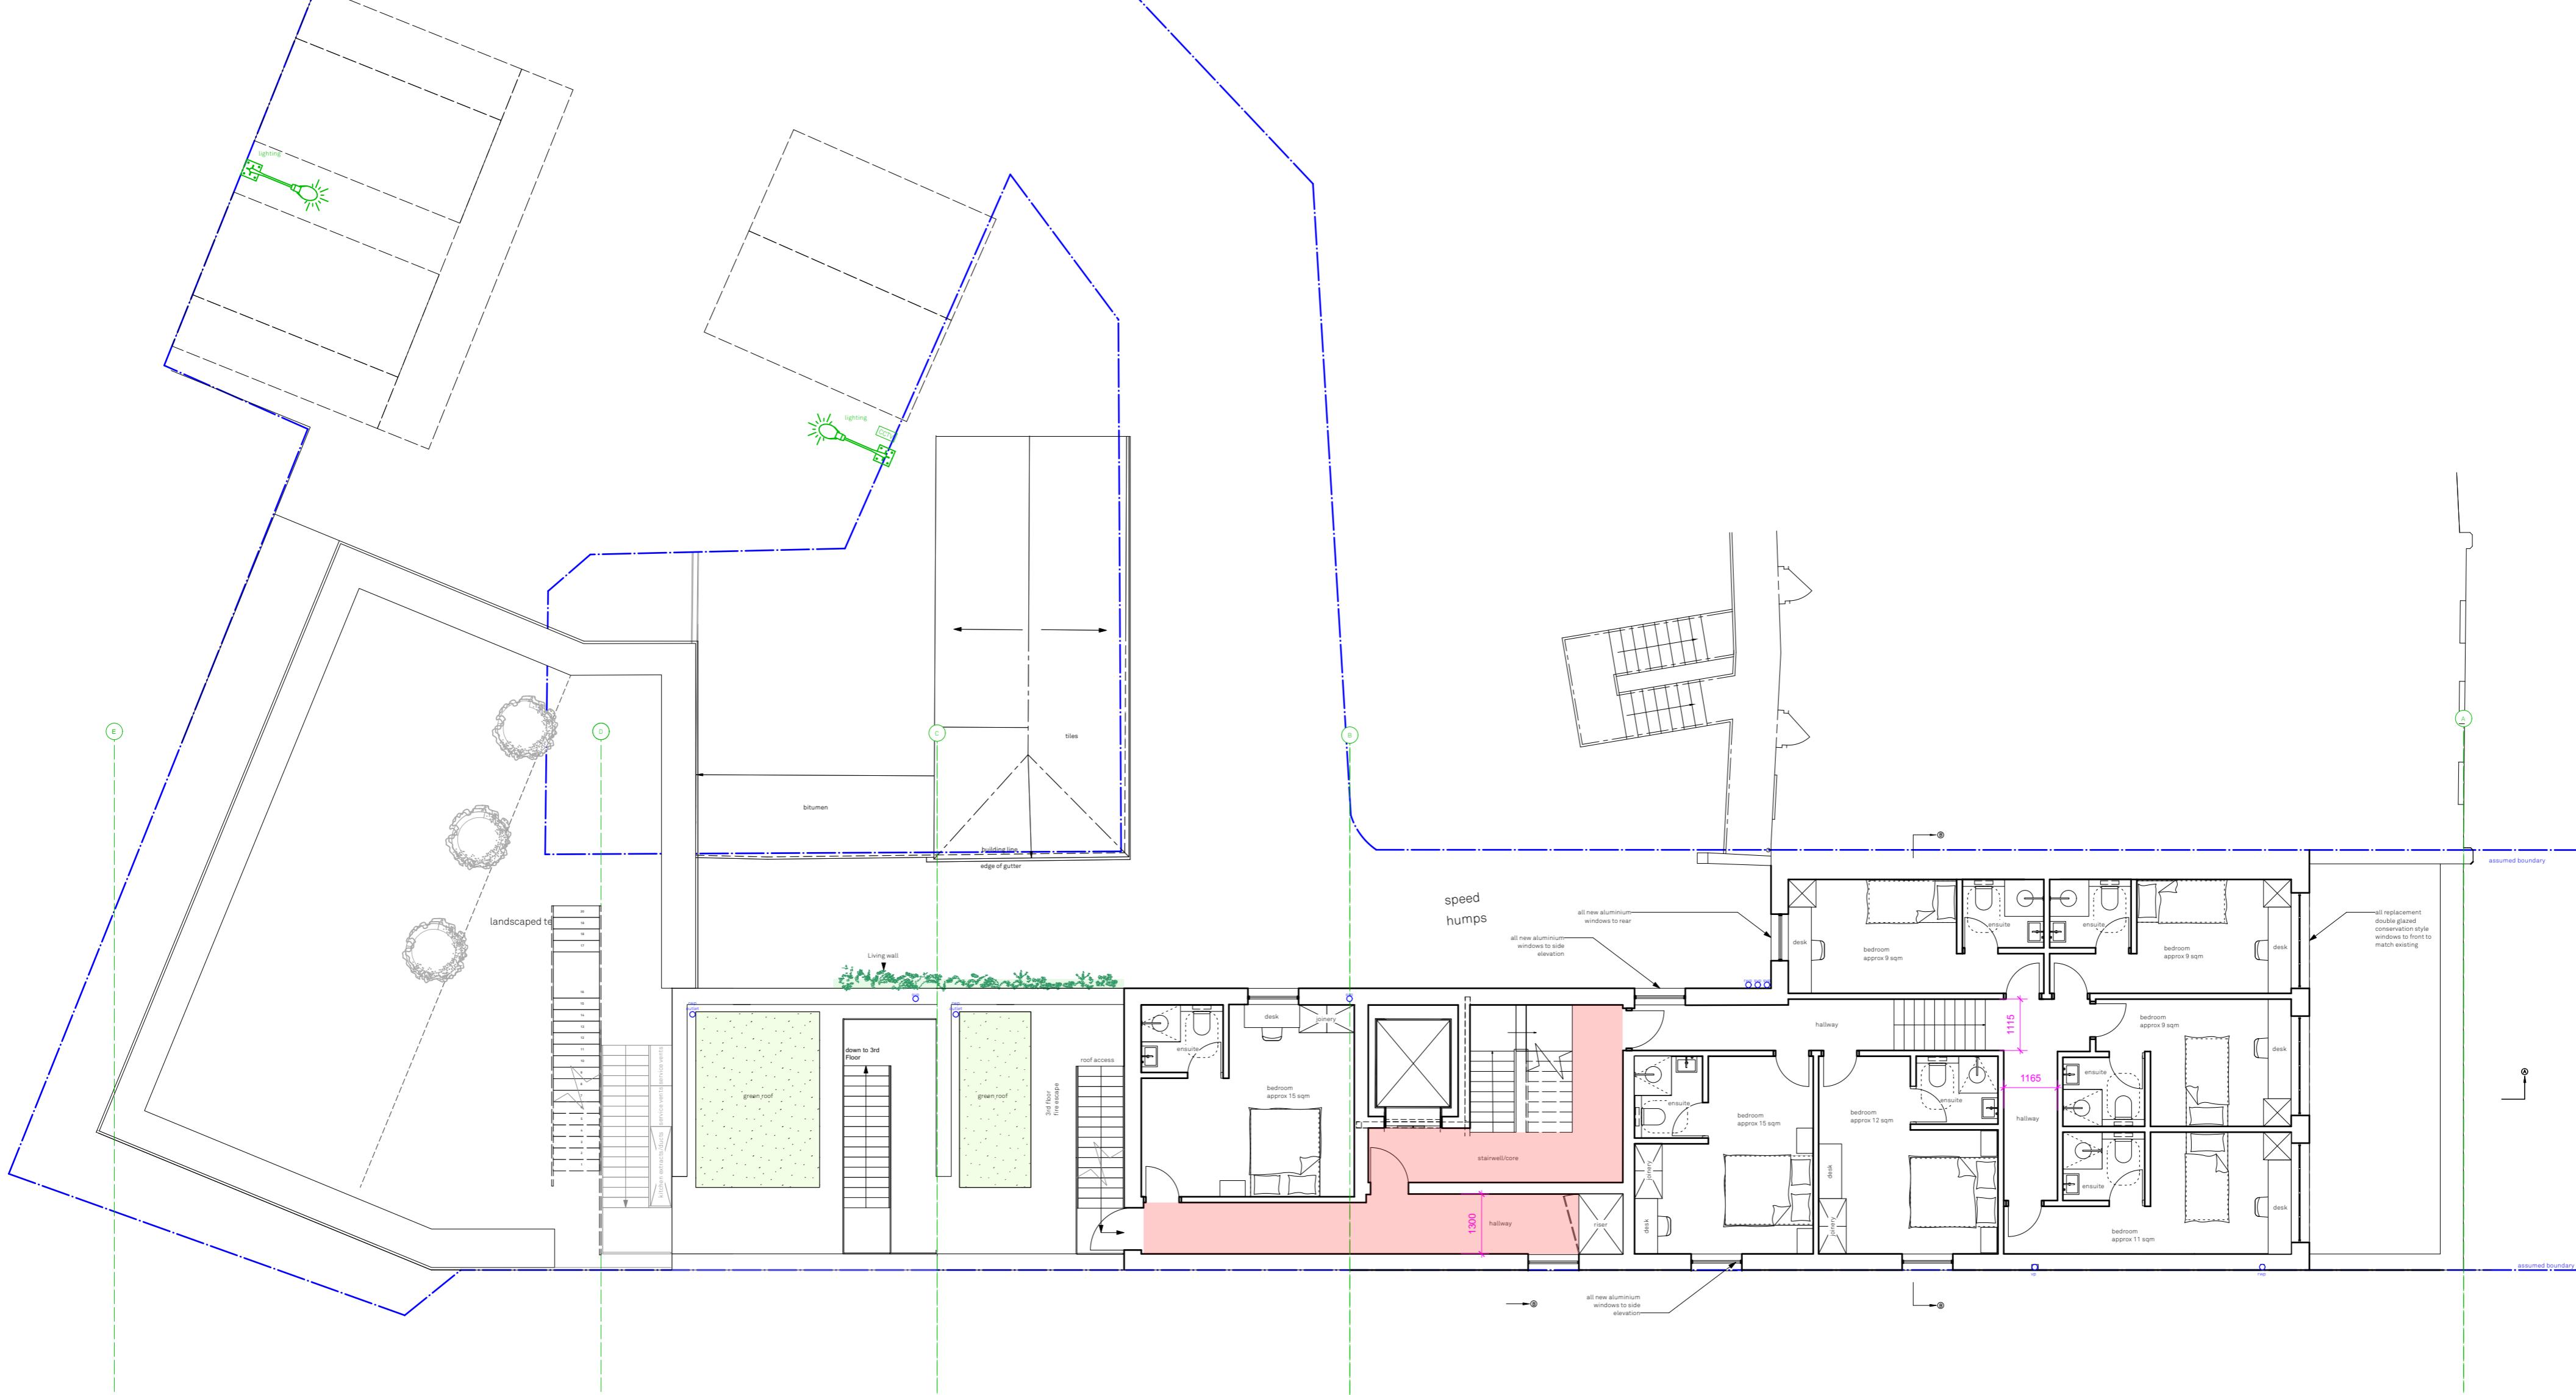

Rooms with wheelchair access

**PLANNING DRAWINGS ONLY
NOT FOR CONSTRUCTION.
CONTRACTOR RESPONSIBLE FOR
ALL SITE DIMENSIONS AND COORDINATION**

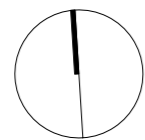 


Fourth Floor Plan Accessibility

Green Lanes
295 Green Lanes, N13
Drawn By SJ
Scale 1:100@A2
Status Information
Project Stage PLANNING
Paul Archer Design Ltd

Issue	Notes	Date
A	issued for comments	01/06/2023




889.225

**paul archer
design**

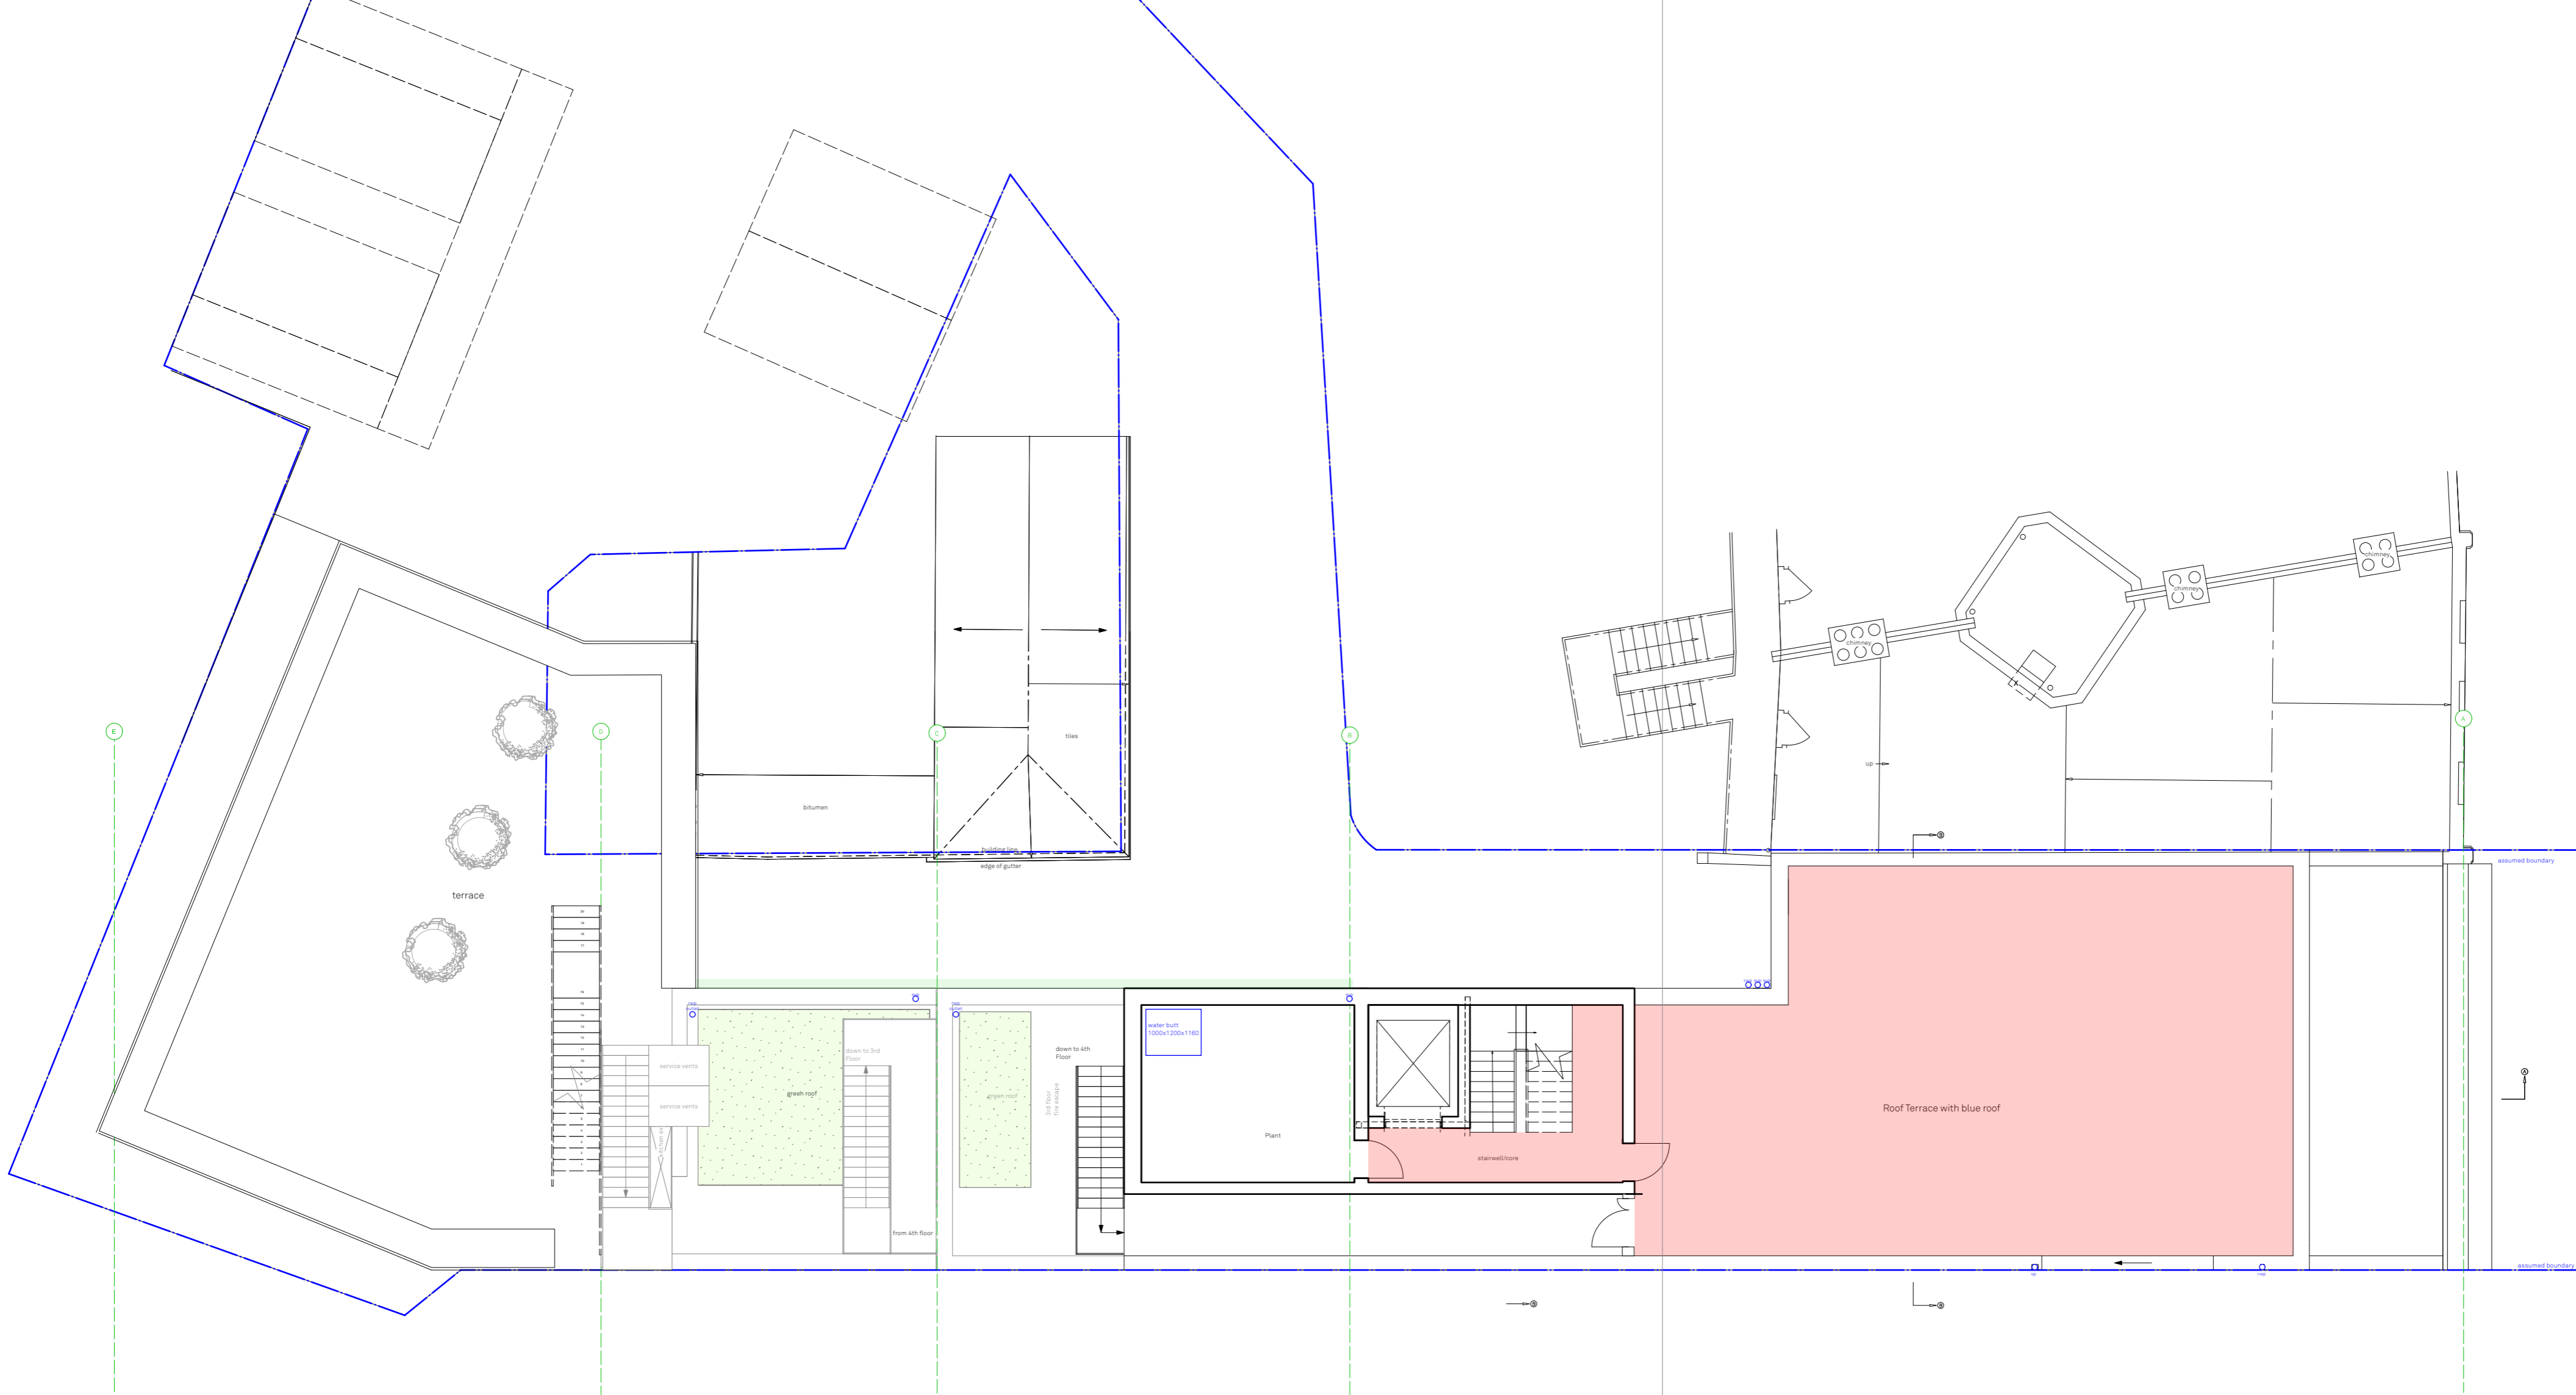

Rooms with wheelchair access

**PLANNING DRAWINGS ONLY
NOT FOR CONSTRUCTION.
CONTRACTOR RESPONSIBLE FOR
ALL SITE DIMENSIONS AND COORDINATION**

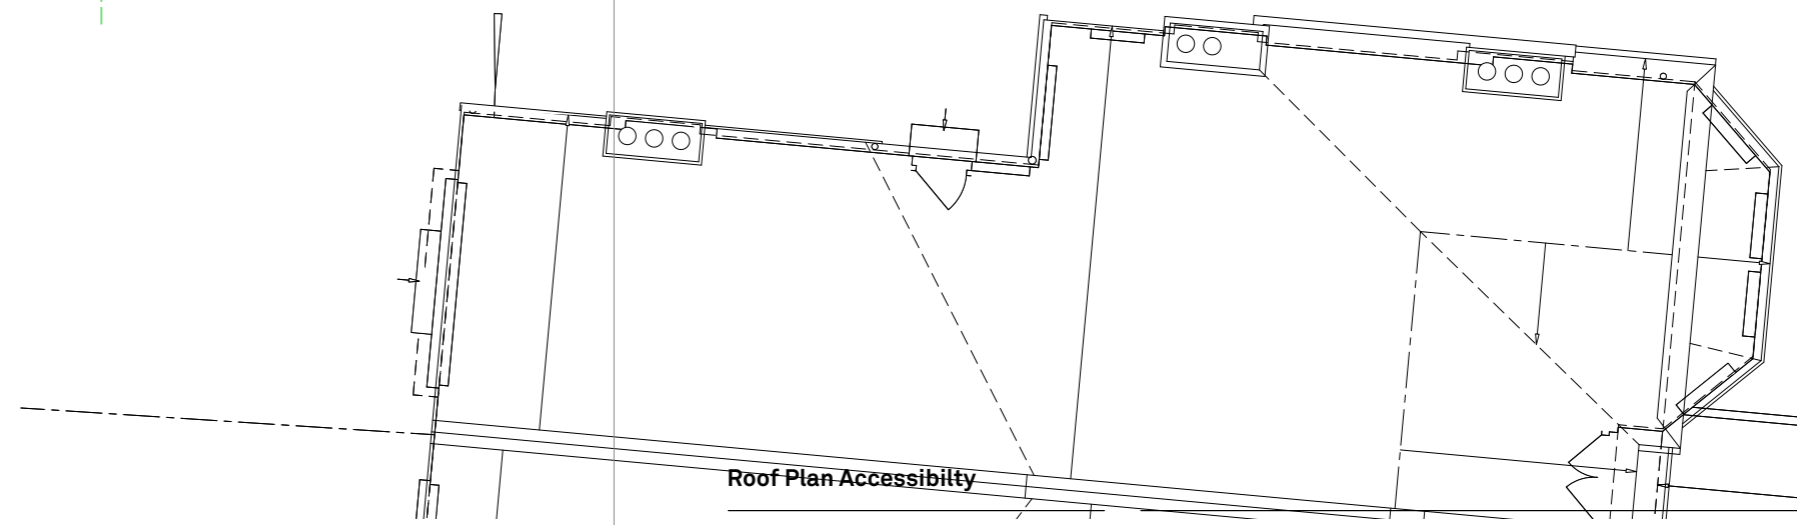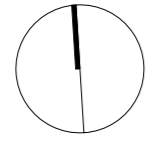 

Roof Plan Accessibility

889.226A

Green Lanes	Issue	Notes	Date
295 Green Lanes, N13	A	Issued for comments	02/09/2022
Drawn By SJ	B	Planning Application	14/09/2022
Scale 1:100@A2	C	issued for comments	01/06/2023
Status Information			
Project Stage PLANNING			

paul archer
design