

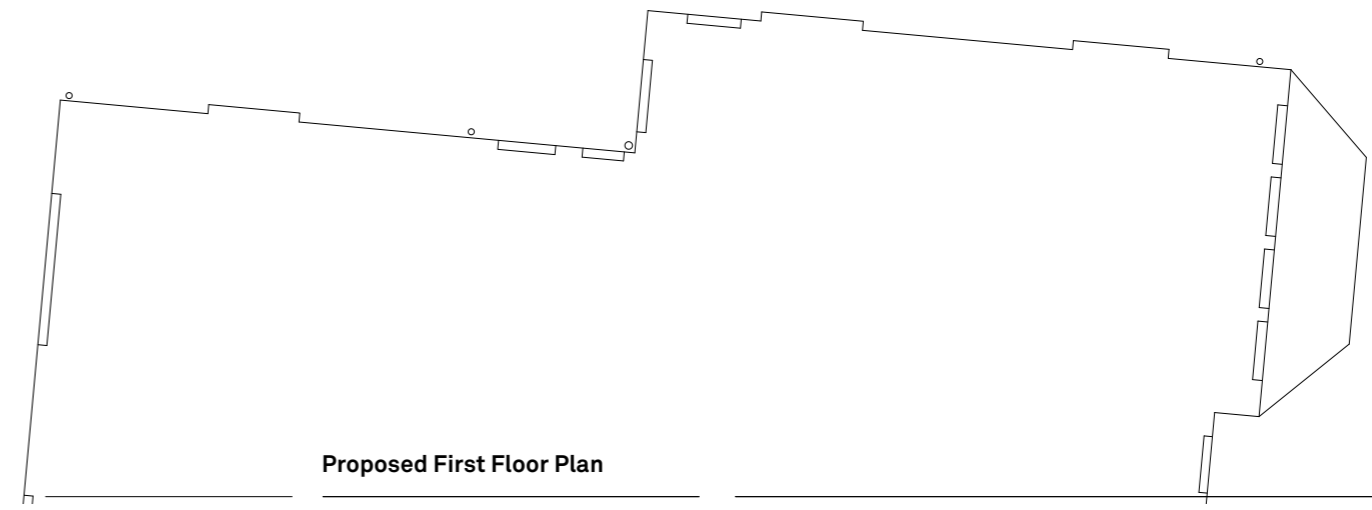


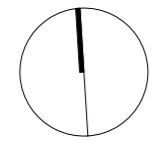

**PLANNING DRAWINGS ONLY
 NOT FOR CONSTRUCTION.
 CONTRACTOR RESPONSIBLE FOR
 ALL SITE DIMENSIONS AND COORDINATION**

 

Proposed First Floor Plan

Key	Green Lanes
 Green roof	295 Green Lanes, N13
 Living wall	Drawn By SJ
 Blue roof	Scale 1:100@A2
	Status Information
	Project Stage PLANNING

Issue	Notes	Date
B	Issued for comments	02/09/2022
C	Planning Application	14/09/2022
D	issued for comments	01/06/2023

889.202C

**paul archer
 design**