



Proposed North Elevation
Scale 1:100

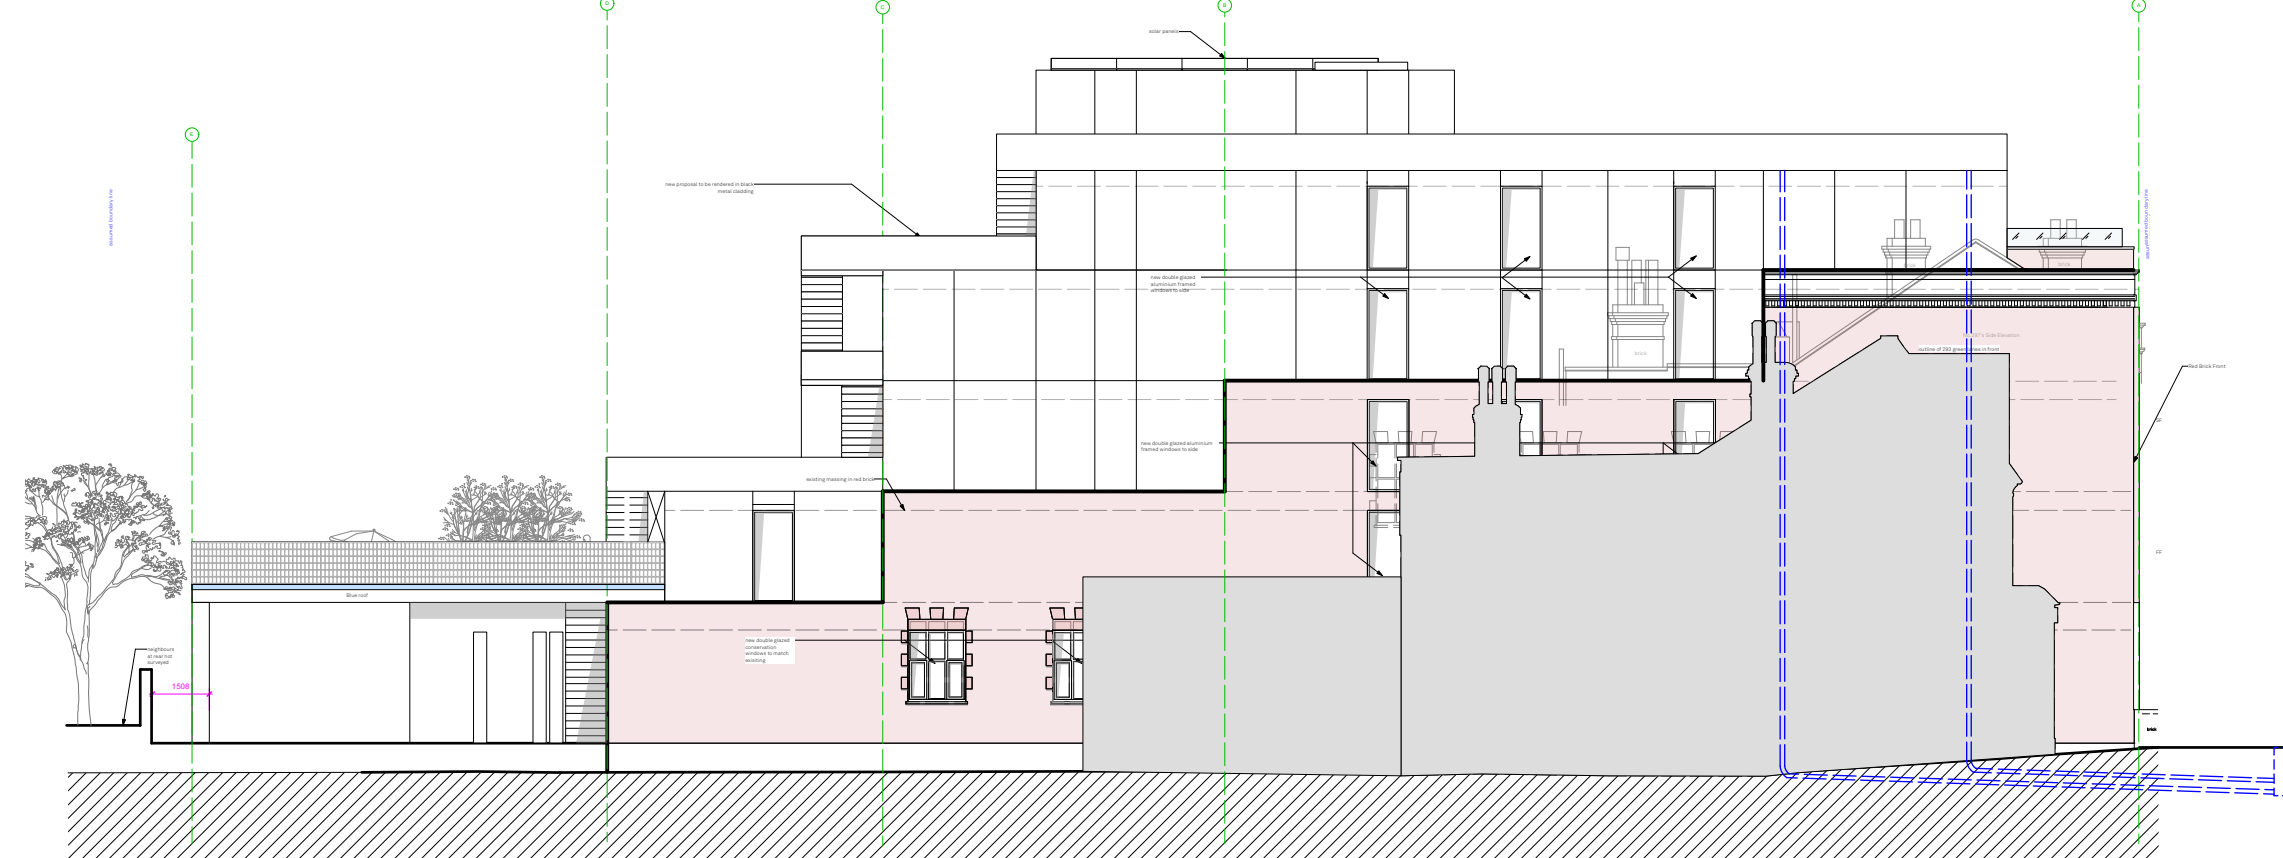

Proposed Elevation showing 293 Green Lanes in grey
Scale 1:200

 

**PLANNING DRAWINGS ONLY
NOT FOR CONSTRUCTION.
CONTRACTOR RESPONSIBLE FOR
ALL SITE DIMENSIONS AND COORDINATION**

Key	
	Green roof
	Living wall
	Blue roof

Proposed South Elevation	
Green Lanes	295 Green Lanes, N13
Drawn By	SJ
Scale	1:100@A2
Status	Information
Project Stage	PLANNING
Paul Archer Design Ltd	

Issue	Notes	Date
B	Planning Application	14/09/2022
C	issued for comments	01/06/2023
D	Drainage added	05/10/2023

889.207D
paul archer
design