
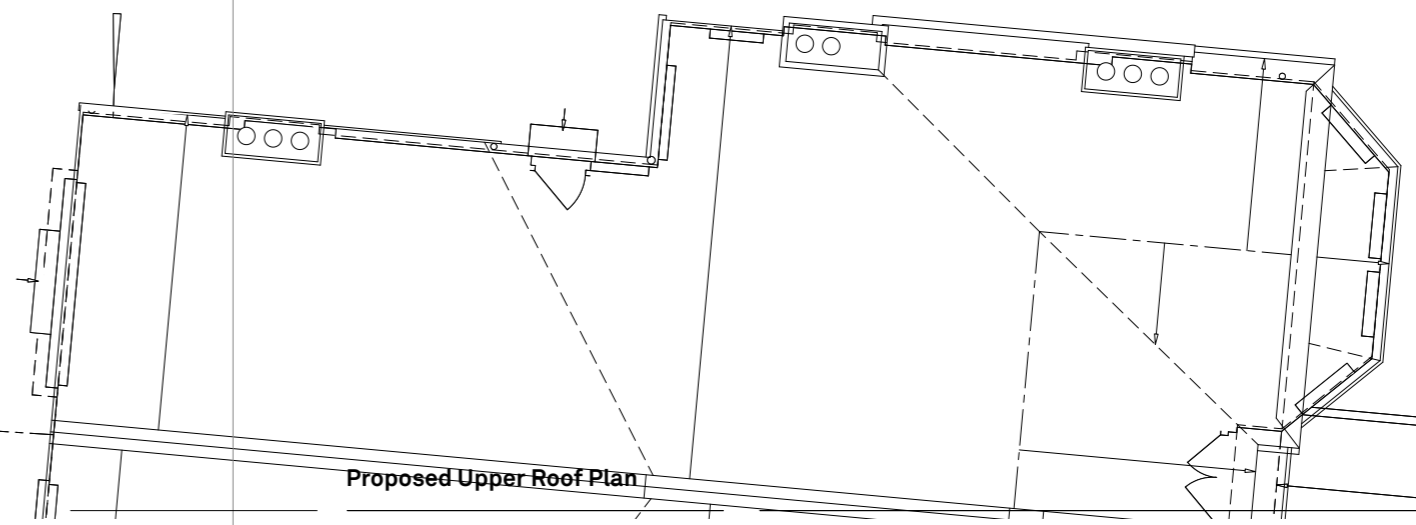
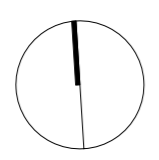


**PLANNING DRAWINGS ONLY
 NOT FOR CONSTRUCTION.
 CONTRACTOR RESPONSIBLE FOR
 ALL SITE DIMENSIONS AND COORDINATION**

 

Proposed Upper Roof Plan

889.212B

Key	Green Lanes	Issue	Notes	Date
 Green roof	295 Green Lanes, N13	A		/
 Living wall	Drawn By SJ	B	Drainage added	05/10/2023
 Blue roof	Scale 1:100@A2			
	Status Information			
	Project Stage PLANNING			
	Paul Archer Design Ltd			
	Unit D204 Lana House 116 Commercial Street London E1 6NF			
	Tel. 020 3668 2668			
	www.paularcherdesign.co.uk			

paul archer
design