
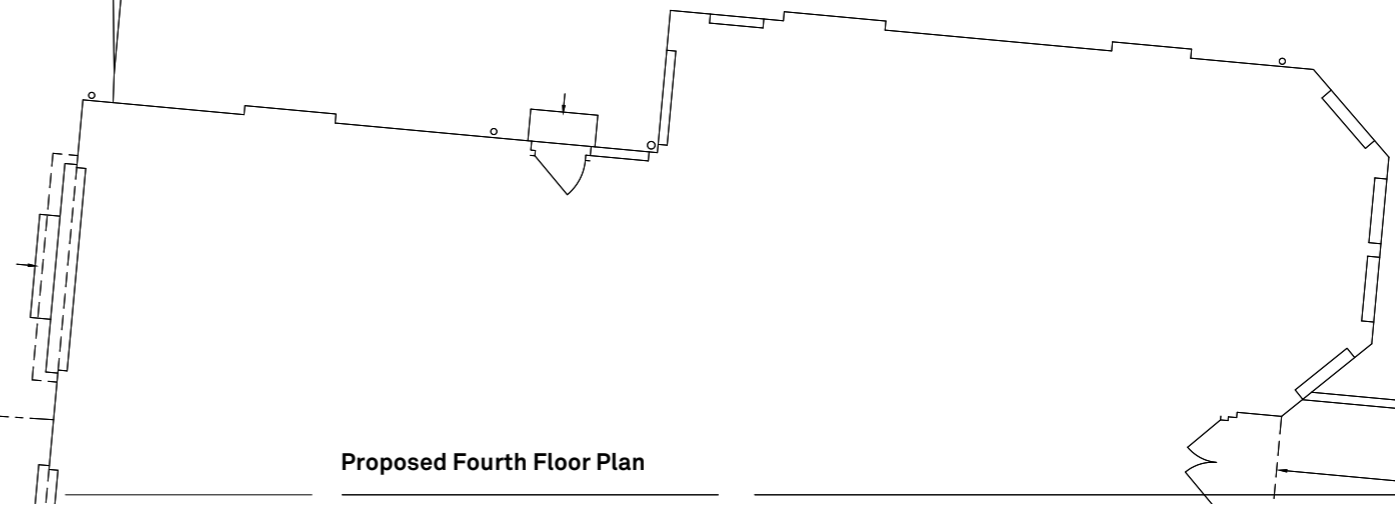
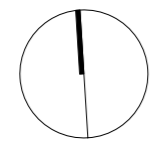


**PLANNING DRAWINGS ONLY  
NOT FOR CONSTRUCTION.  
CONTRACTOR RESPONSIBLE FOR  
ALL SITE DIMENSIONS AND COORDINATION**

 

**Proposed Fourth Floor Plan**

Key	
<span style="display:inline-block; width:10px; height:10px; background-color:#d9ead3; border:1px solid #ccc;"></span>	Green roof
<span style="display:inline-block; width:10px; height:10px; background-color:#5cb85c; border:1px solid #ccc;"></span>	Living wall
<span style="display:inline-block; width:10px; height:10px; background-color:#4f81bd; border:1px solid #ccc;"></span>	Blue roof

**Green Lanes**  
295 Green Lanes, N13  
Drawn By SJ  
Scale 1:100@A2  
Status Information  
Project Stage PLANNING

Issue	Notes	Date
A	issued for comments	01/06/2023
B	Drainage added	05/10/2023

**889.213B**

**paul archer  
design**