

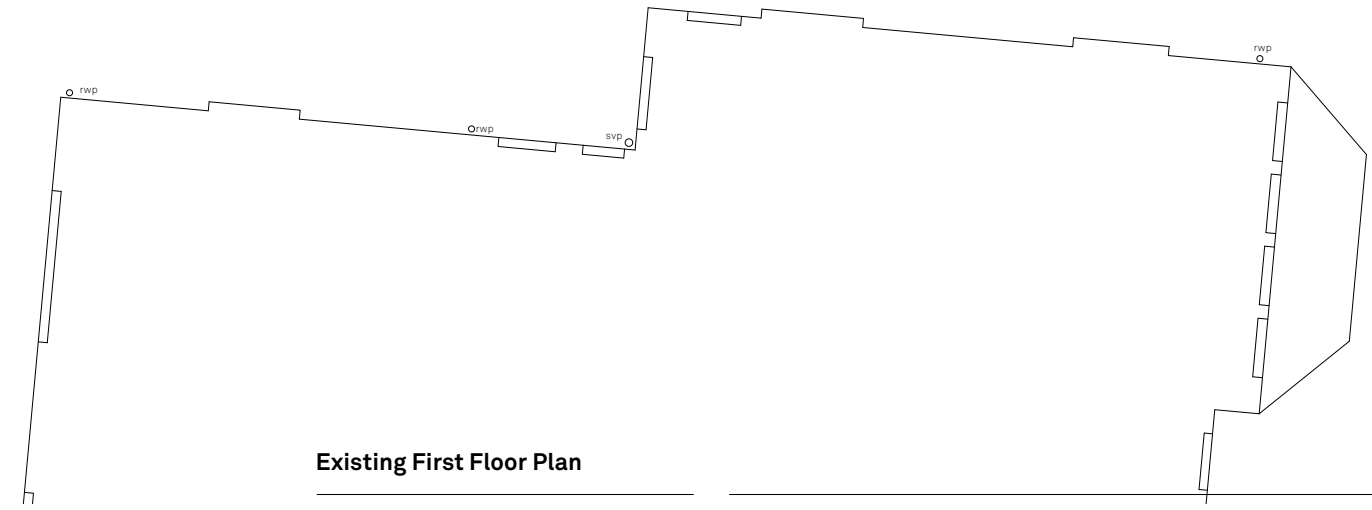


FIRST FLOOR

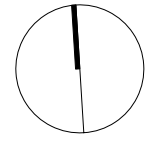

**PLANNING DRAWINGS ONLY
NOT FOR CONSTRUCTION.
CONTRACTOR RESPONSIBLE FOR
ALL SITE DIMENSIONS AND COORDINATION**

 

Existing First Floor Plan

Green Lanes
295 Green Lanes, N13
Drawn By SJ
Scale 1:100@A2
Status Information
Project Stage PLANNING

Issue	Notes	Date
A	Planning Application	14/09/2022
B	issued for comments	01/06/2023

889.102

paul archer
design