



Proposed Rear Elevation
Scale 1:100

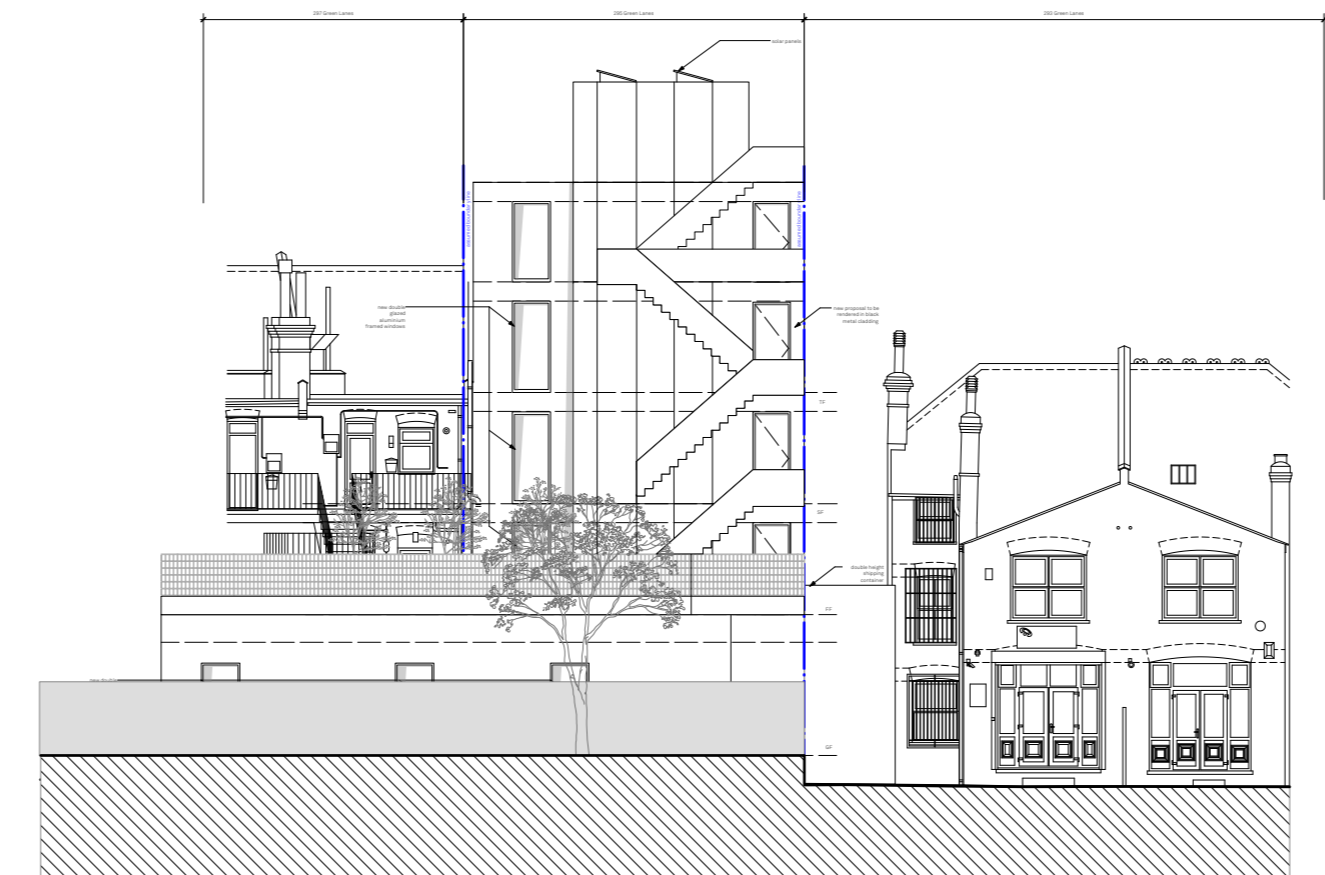

Proposed Rear Elevation showing neighbours boundary wall to rear
Scale 1:200

**PLANNING DRAWINGS ONLY
NOT FOR CONSTRUCTION.
CONTRACTOR RESPONSIBLE FOR
ALL SITE DIMENSIONS AND COORDINATION**

 

Proposed Rear Elevation

Green Lanes
295 Green Lanes, N13
Drawn By SJ
Scale 1:100@A2
Status Information
Project Stage PLANNING

Issue	Notes	Date
B	Issued for comments	02/09/2022
C	Planning Application	14/09/2022
D	issued for comments	01/06/2023

Paul Archer Design Ltd

Unit D204 Lana House 116 Commercial Street London E1 6NF Tel. 020 3668 2668

889.208D

paul archer
design

www.paularcherdesign.co.uk