



Proposed North Elevation
Scale 1:100

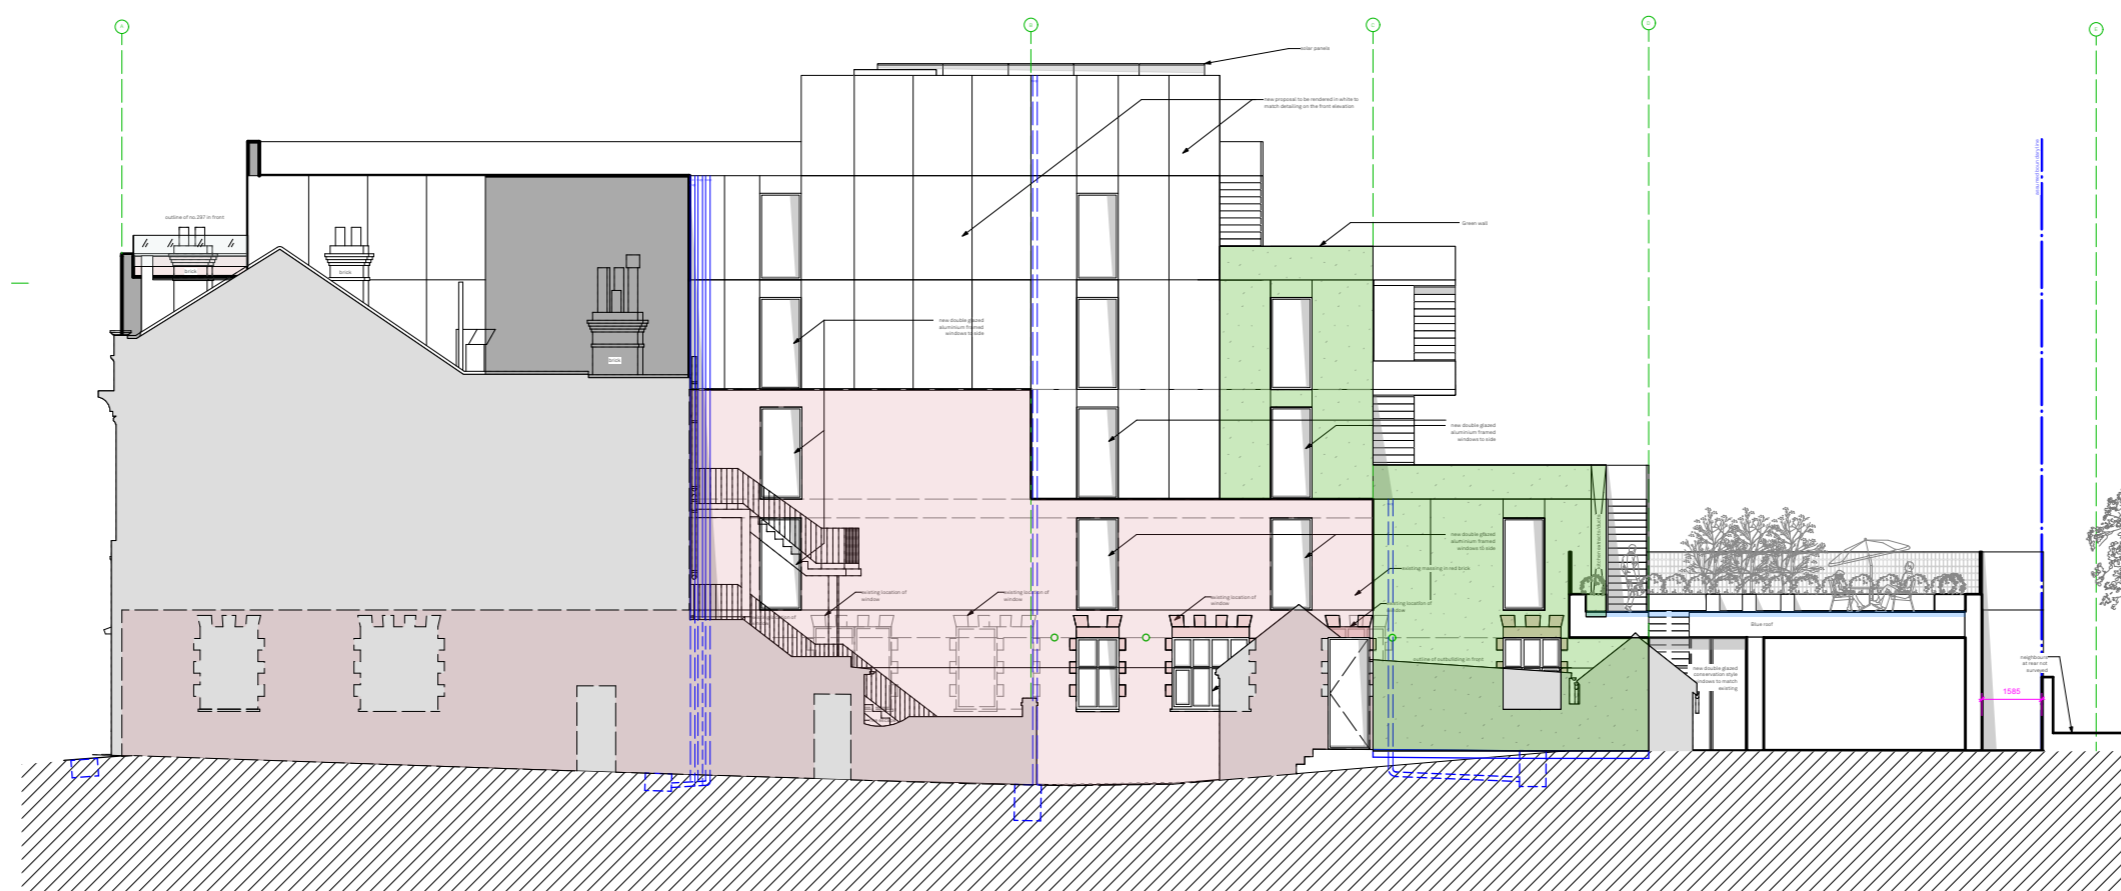

Proposed Elevation showing 297 Green Lanes in grey
Scale 1:200

**PLANNING DRAWINGS ONLY
NOT FOR CONSTRUCTION.
CONTRACTOR RESPONSIBLE FOR
ALL SITE DIMENSIONS AND COORDINATION**

 

Proposed North Elevation

Key	Green Lanes
 Green roof	295 Green Lanes, N13
 Living wall	Drawn By SJ
 Blue roof	Scale 1:100@A2
	Status Information
	Project Stage PLANNING

Issue	Notes	Date
B	Planning Application	14/09/2022
C	issued for comments	01/06/2023
D	Drainage added	05/10/2023

Paul Archer Design Ltd

Unit D204 Lana House 116 Commercial Street London E1 6NF Tel. 020 3668 2668

889.206D

paul archer
design

www.paularcherdesign.co.uk