


01 Section A-A
Scale:1:100

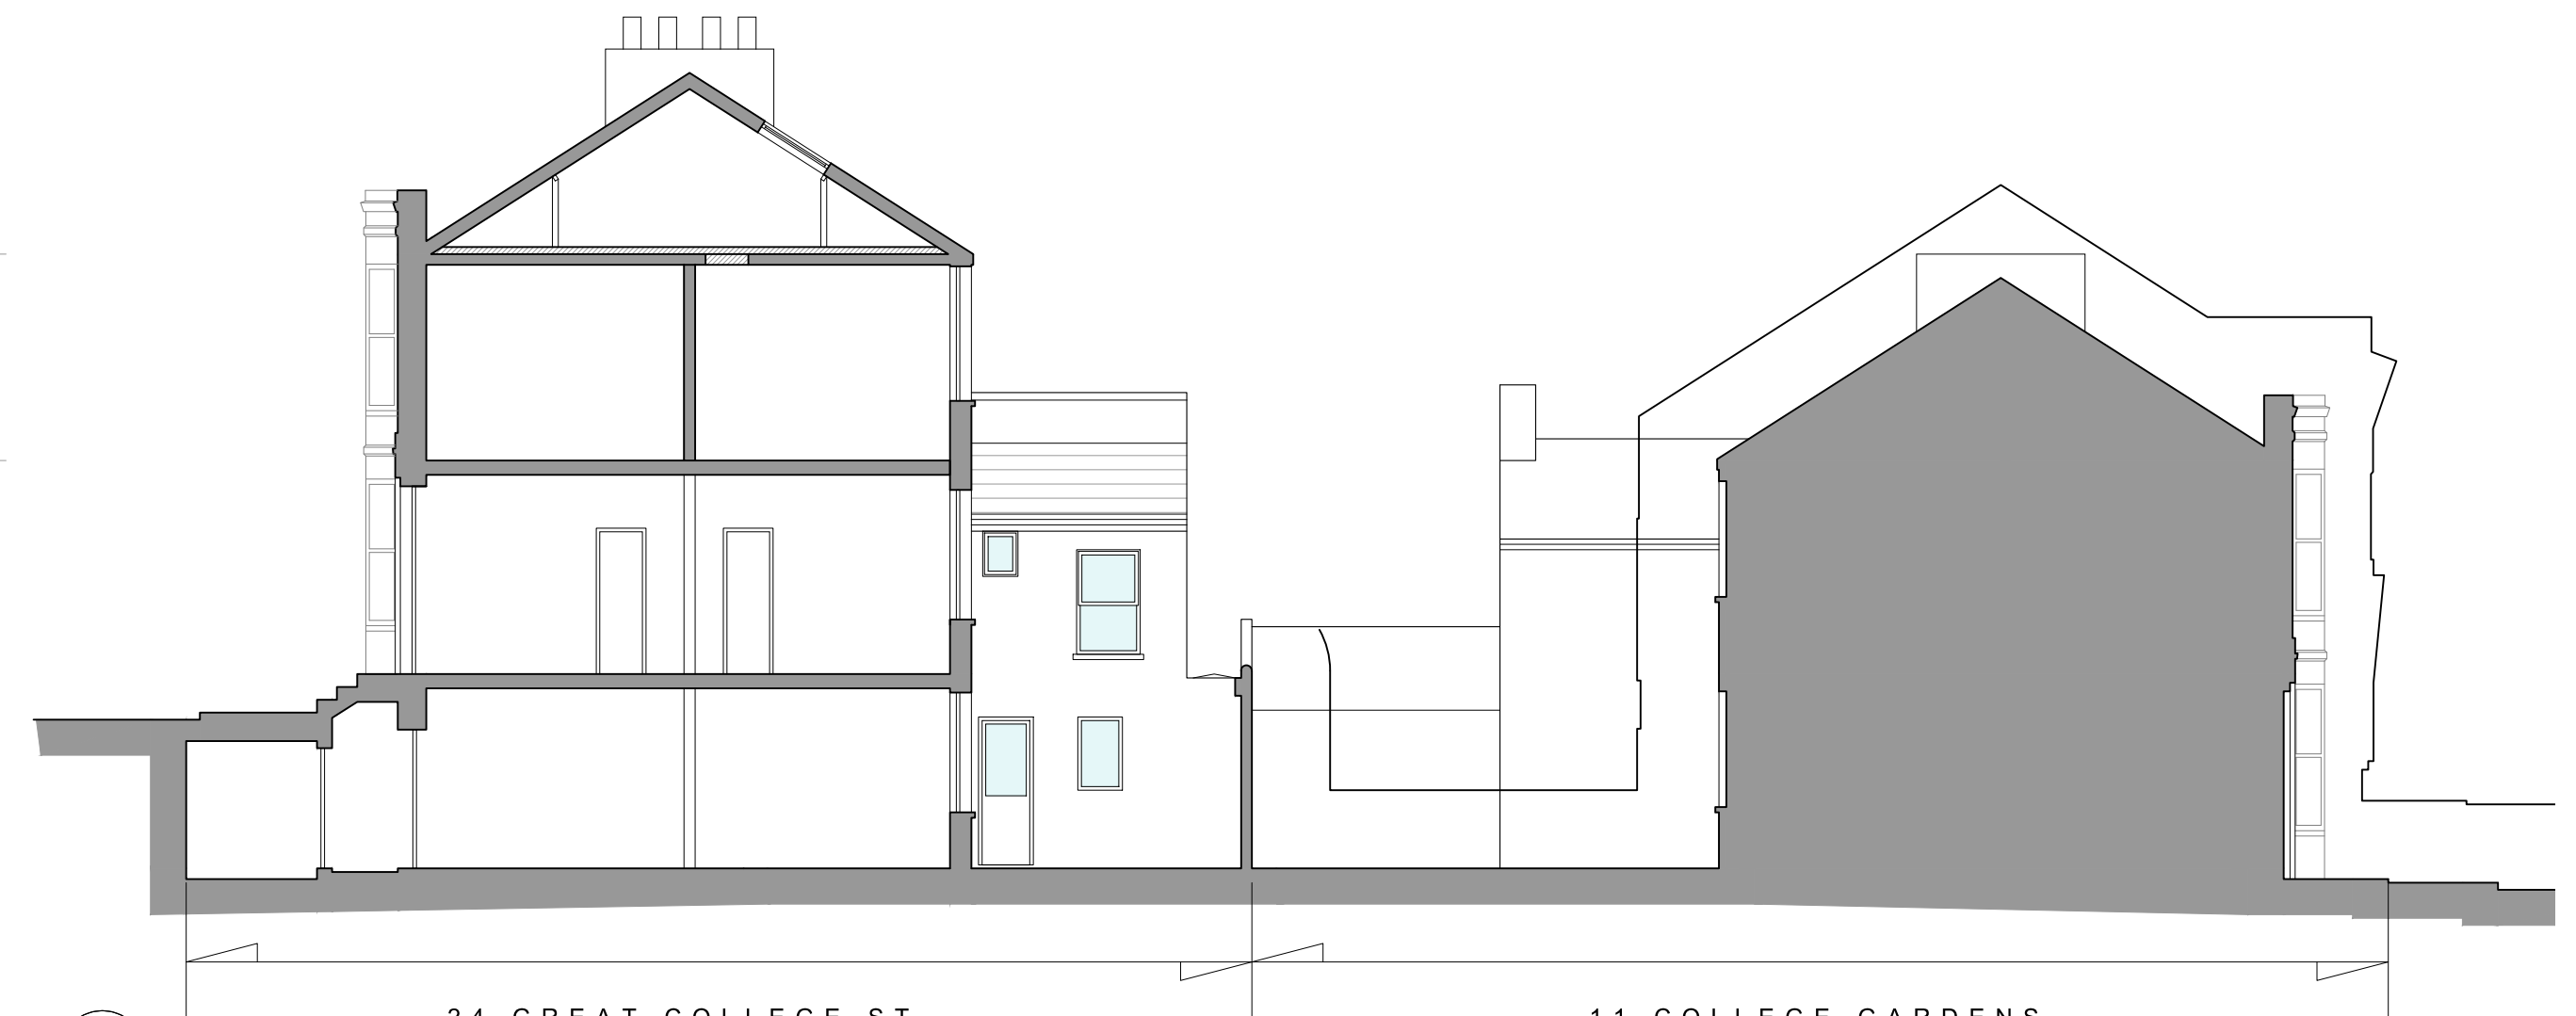

04 Section B-B
Scale:1:100



02 North Elevation
Scale:1:100



03 South Elevation
Scale:1:100