





FRONT ELEVATION

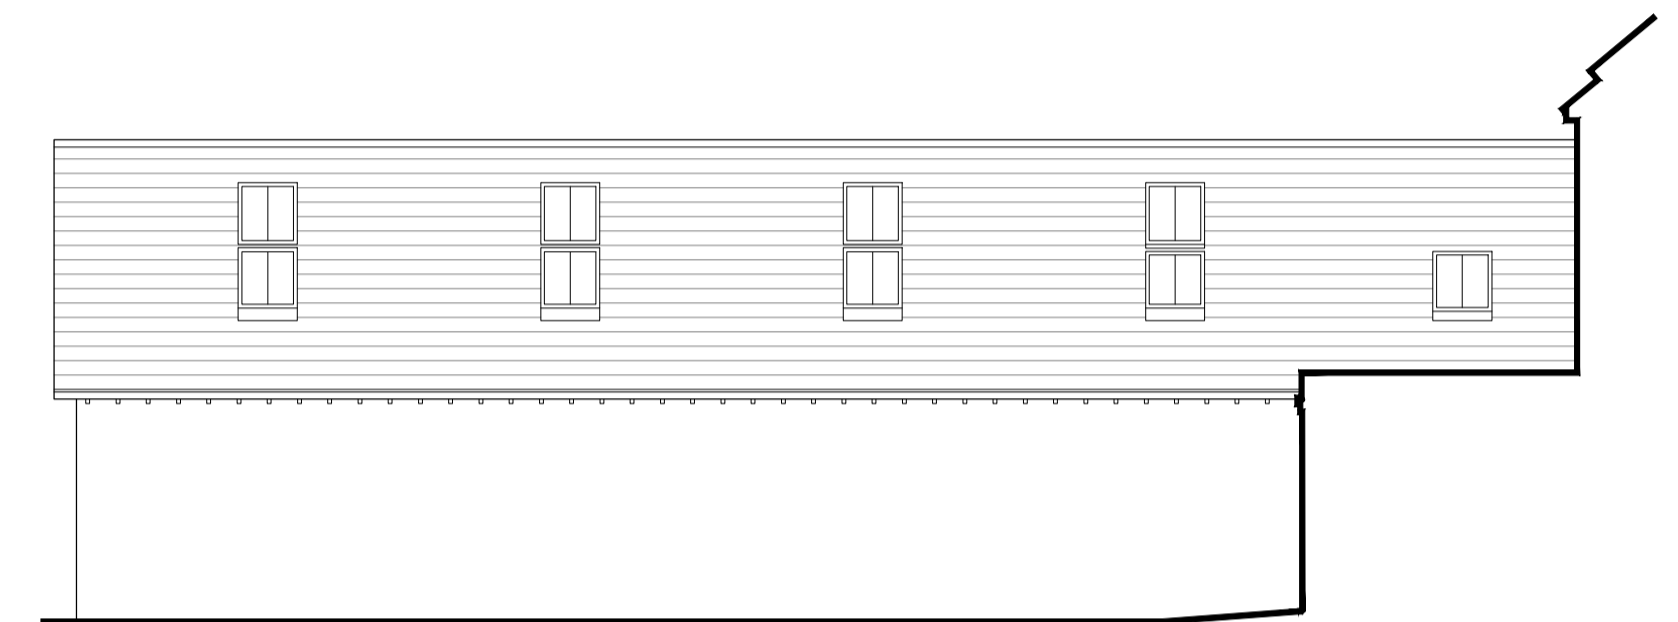

SIDE ELEVATION [EAST]

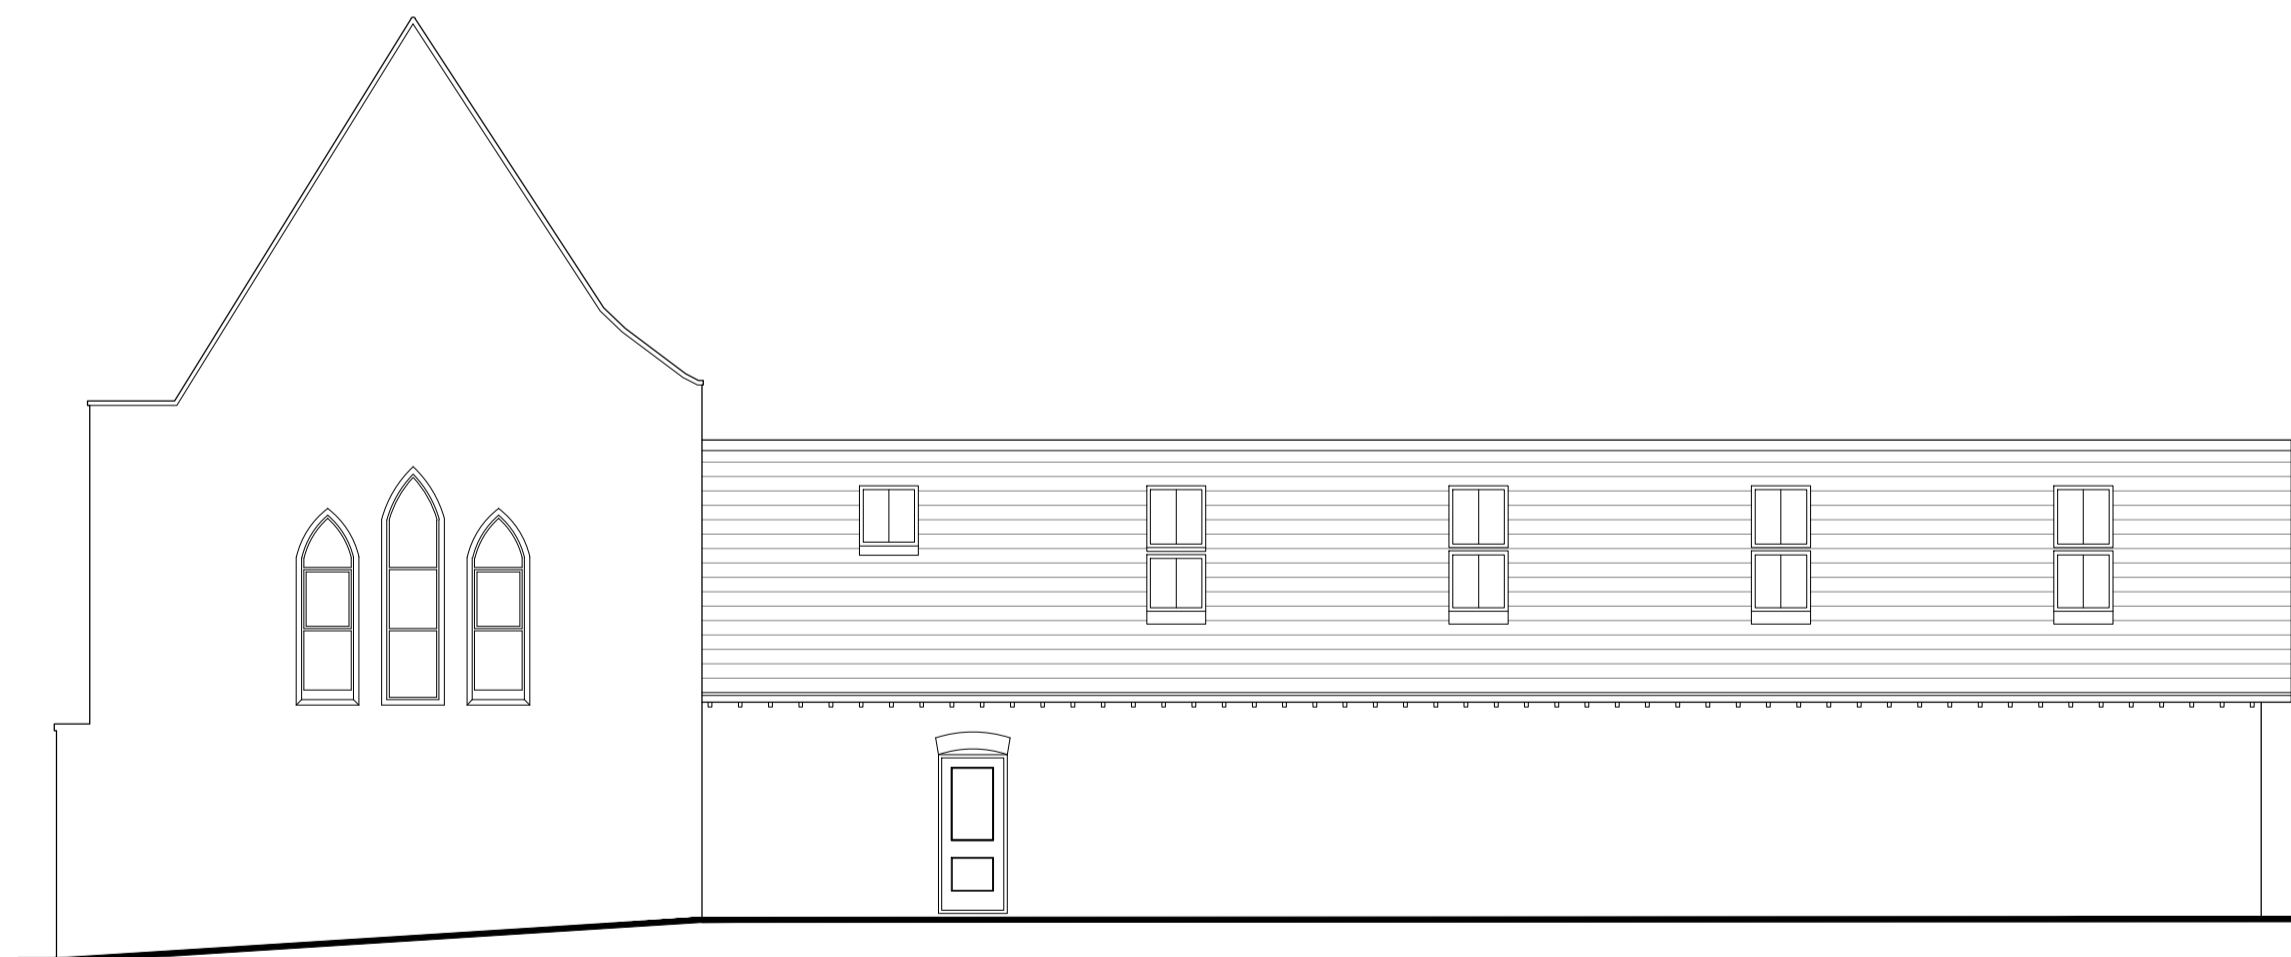

SIDE ELEVATION [WEST]



REAR ELEVATION



do not scale from this drawing
use dimensions only, all discrepancies to
be reported to the architect

copyright reserved.
This drawing may only be used for the
client and location specified, it may not
be copied or disclosed to any third party
without prior written permission from
rickett architects ltd.

www.rickettarchitects.com +44 (0)1926 291010

dwg no	100	3347	s3	200
client	Nest Leo			
project	Christ Church, 2 Priory terrace Leamington Spa CV31 1BA			
title	Existing elevations			
date	12.01.23	scale	200	
drawn	AMB	checked	AMB	
drawn	AMB	size	A1	

