




ROOF PLAN

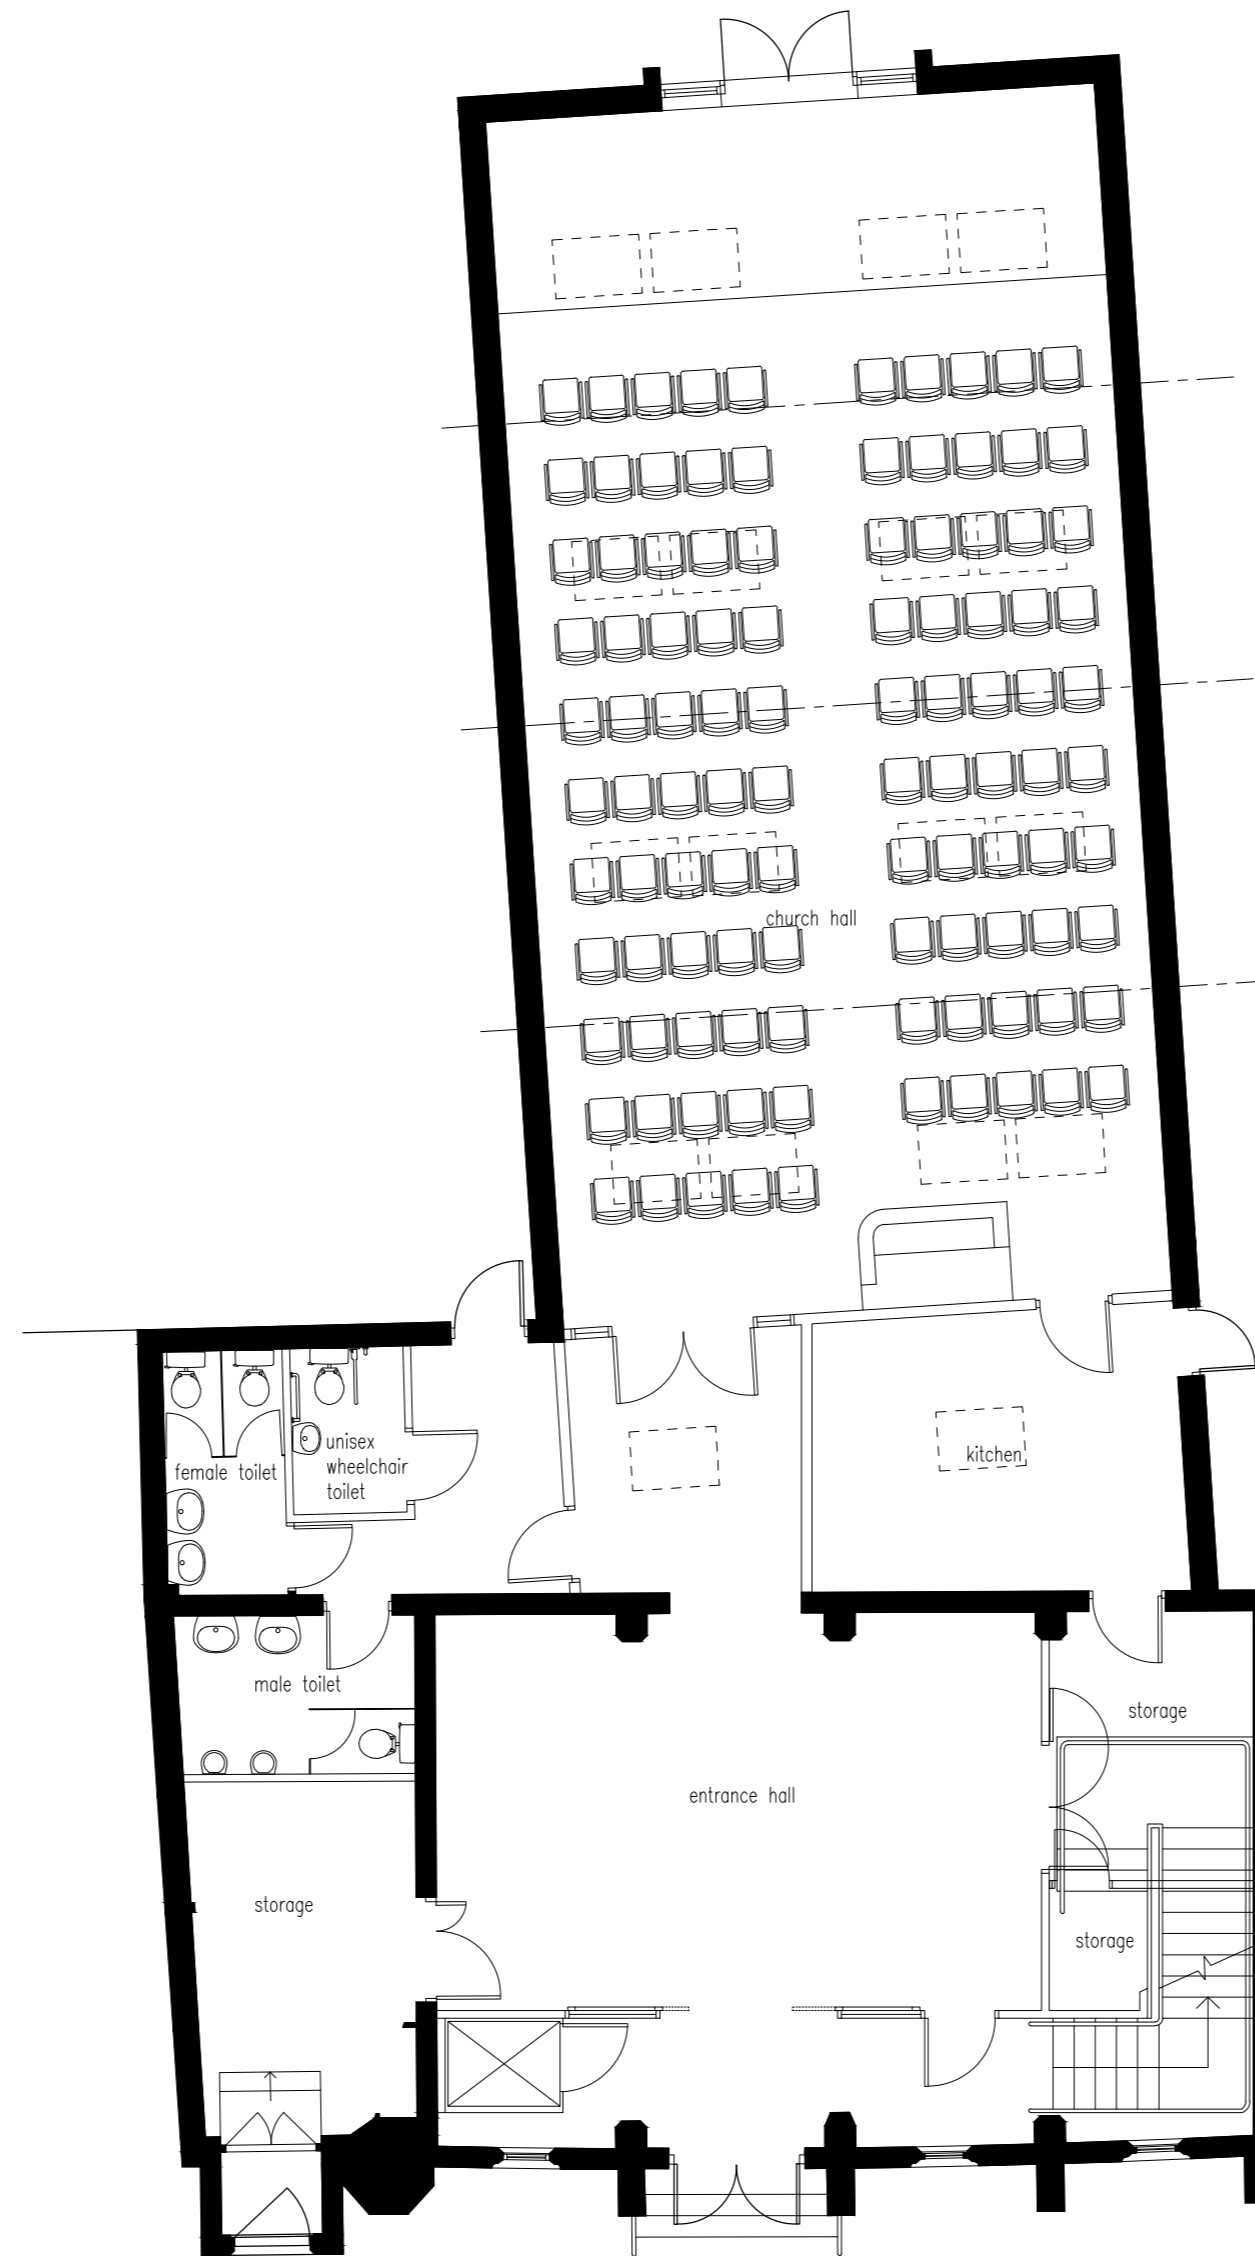

GROUND FLOOR PLAN

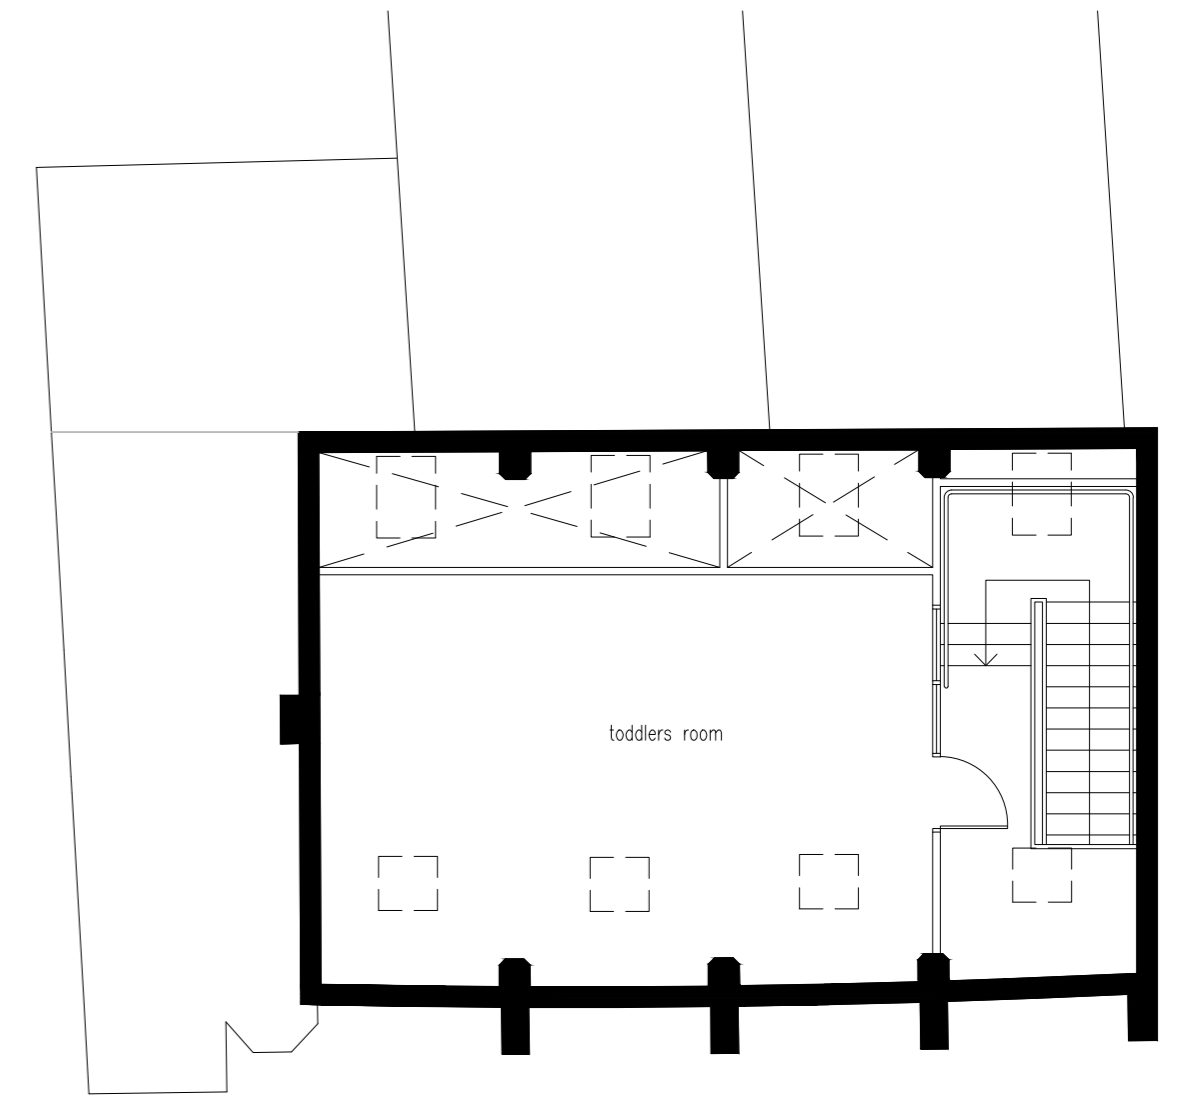

SECOND FLOOR PLAN

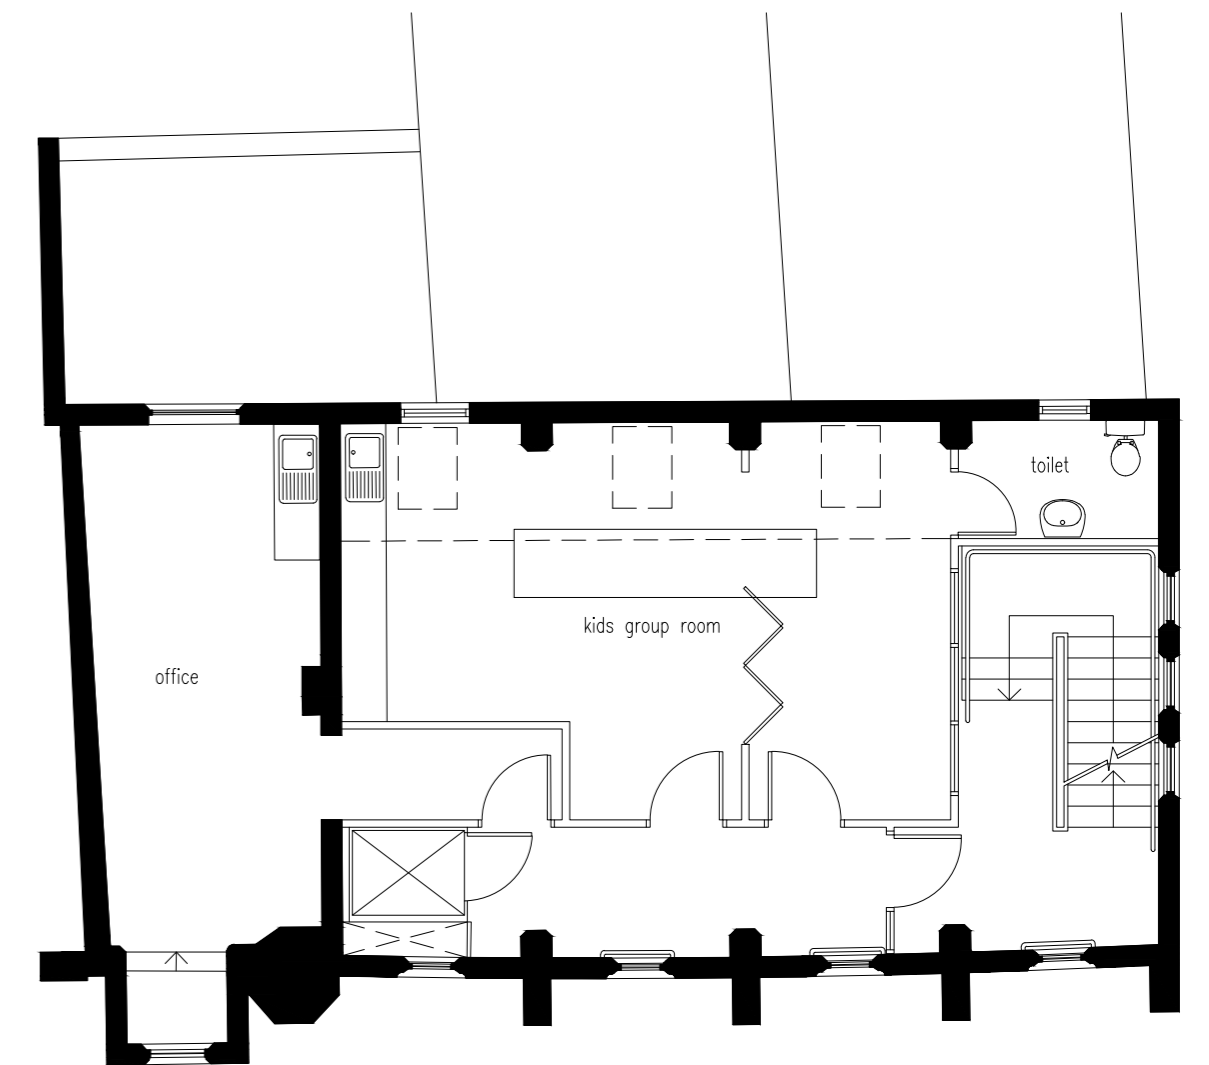

FIRST FLOOR PLAN



do not scale from this drawing
 use dimensions only, all discrepancies to be reported to the architect

copyright reserved.
 This drawing may only be used for the client and location specified, it may not be copied or disclosed to any third party without prior written permission from rickett architects ltd.



rickett architects
 168 parade
 leamington spa
 cv32 4ae

dwg no	lee	3347	s3	100
client	Neil Lee			
project	Christ Church, 2 Priory terrace Leamington Spa CV31 1BA			
title	Existing floor plans			
date	12.01.23	scale	100	
drawn	AMB	check	AMB	
www.rickettarchitects.com	+44 (0)1926 291010	studio@rickett.co.uk	size	A2

