



remove existing roller shutter garage door & frame; adjust height of opening to create cill level to receive new upvc bay window & lead dressed capping


front elevation - proposed



1000 form new access door

500 new upvc bay window & lead dressed capping

side elevation west - proposed

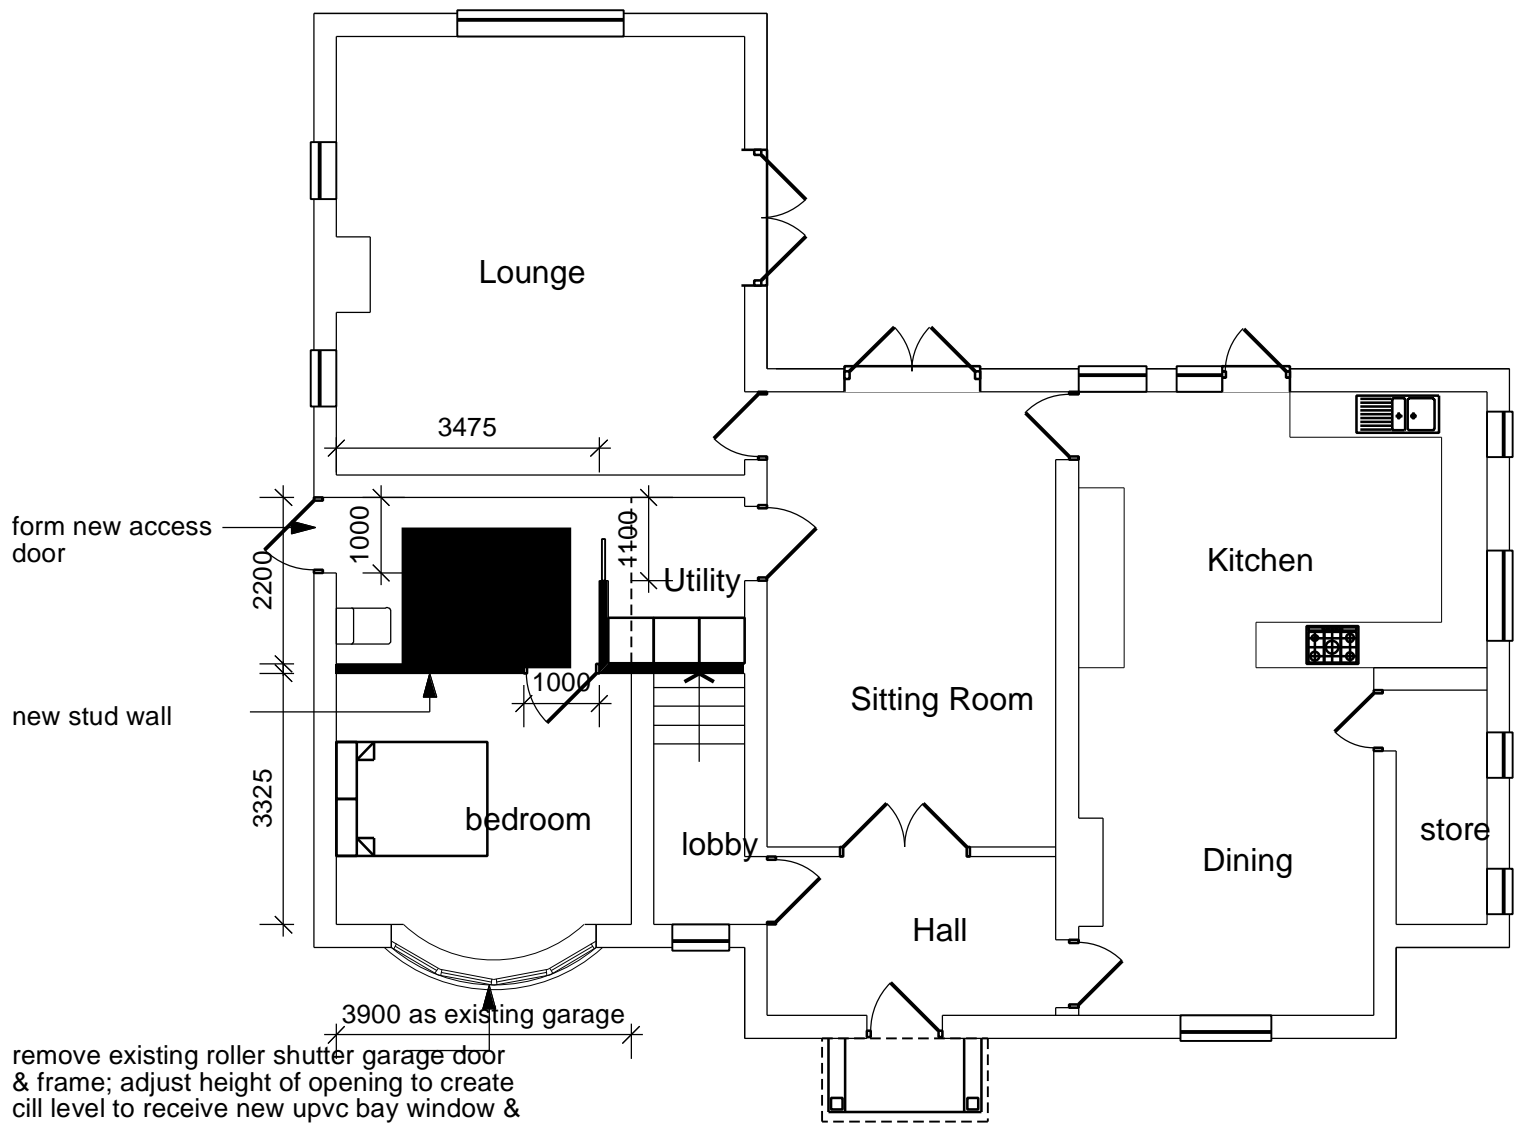

form new access door

new stud wall

remove existing roller shutter garage door & frame; adjust height of opening to create cill level to receive new upvc bay window & lead dressed capping

ground floor layout plan - proposed

A Revision 08/11/23 project title amended at Planner's request; side elevation west added; drg. scale amended to 1:100



scale 1:100

planning application

JEFFREY F JONES MCIAT ACIOB
CHARTERED ARCHITECTURAL TECHNOLOGIST

12, BLEY AVENUE, EAST LEAKE, LOUGHBOROUGH, LEICS. LE12 6NX
 TELEPHONE : 01509 820709 MOBILE: 07909 511309
 e mail: jeffreyjones613@gmail.com

PROJECT:

Change of Use of Part Paddock, Conversion/Alteration of Existing Garage including Bay Window, New Detached Garage with First Floor Storage to Home Farm Cottage, Stanford on Soar, Loughborough LE12 5QN

DRAWING:

Layout Plan & Elevation - proposed