


Drain

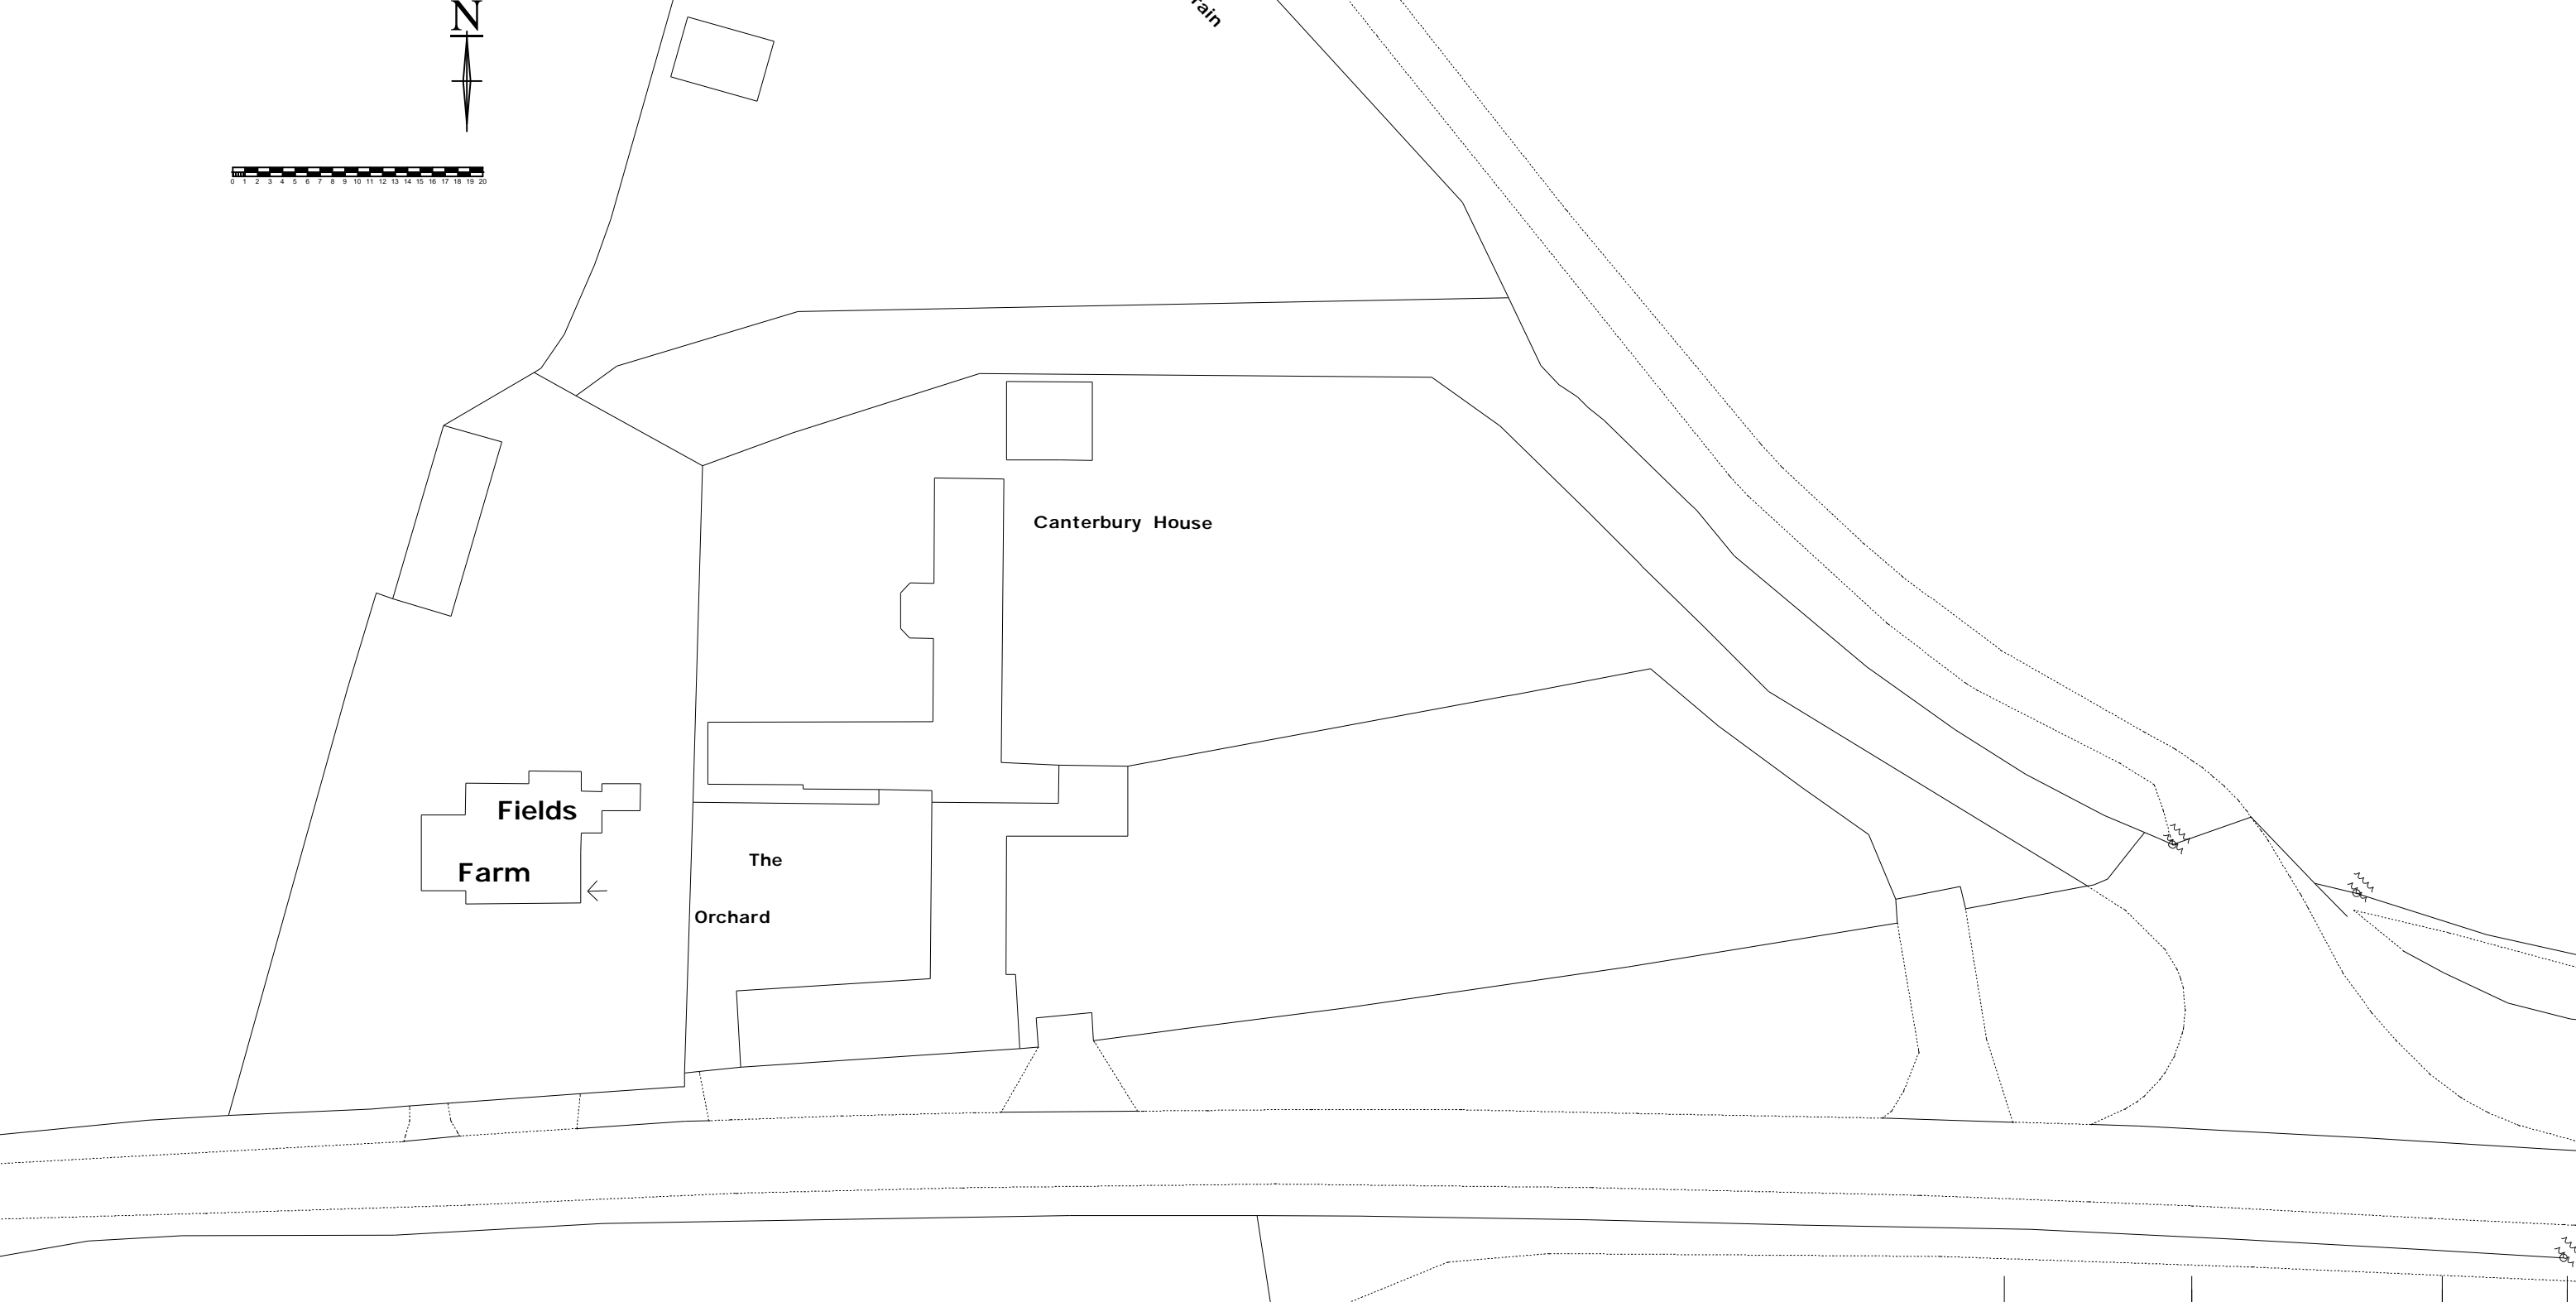

BLOCK PLAN 1/500

DATE	AMENDMENT	REV

DO NOT SCALE FROM THIS DRAWING. ALL DIMENSIONS AND LEVELS TO BE CHECKED ON SITE
THIS DRAWING © ALAN MCGOWAN ARCHITECTS

PROJECT
**Proposed extensions
 Fields Farm
 Barton Lane
 Thrumpton**

STATUS
PLANNING APPLICATION

SCALE
1-500 @ A3

DATE
OCT 23

PROJECT NUMBER
 REVISION No

DRAWING NUMBER
NG110AU-amc-03-xx-dr-A- 0003

DESCRIPTION
EXISTING SITE PLANS