



GENERAL NOTE

Do not scale.


This drawing to be read in conjunction with Structural Engineers drawings & calculations for all sub-structures, including below ground drainage & external works. Window / Door specialist drawings, M&E Consultant drawings & sub-contractors drawings & performance specifications for all specialist design elements. All works shall be carried out in strict accordance with the British Standards Codes of Practice relating to Workmanship and Materials, & current manufacturers details & instructions where appropriate.



FRONT ELEVATION  
1:50

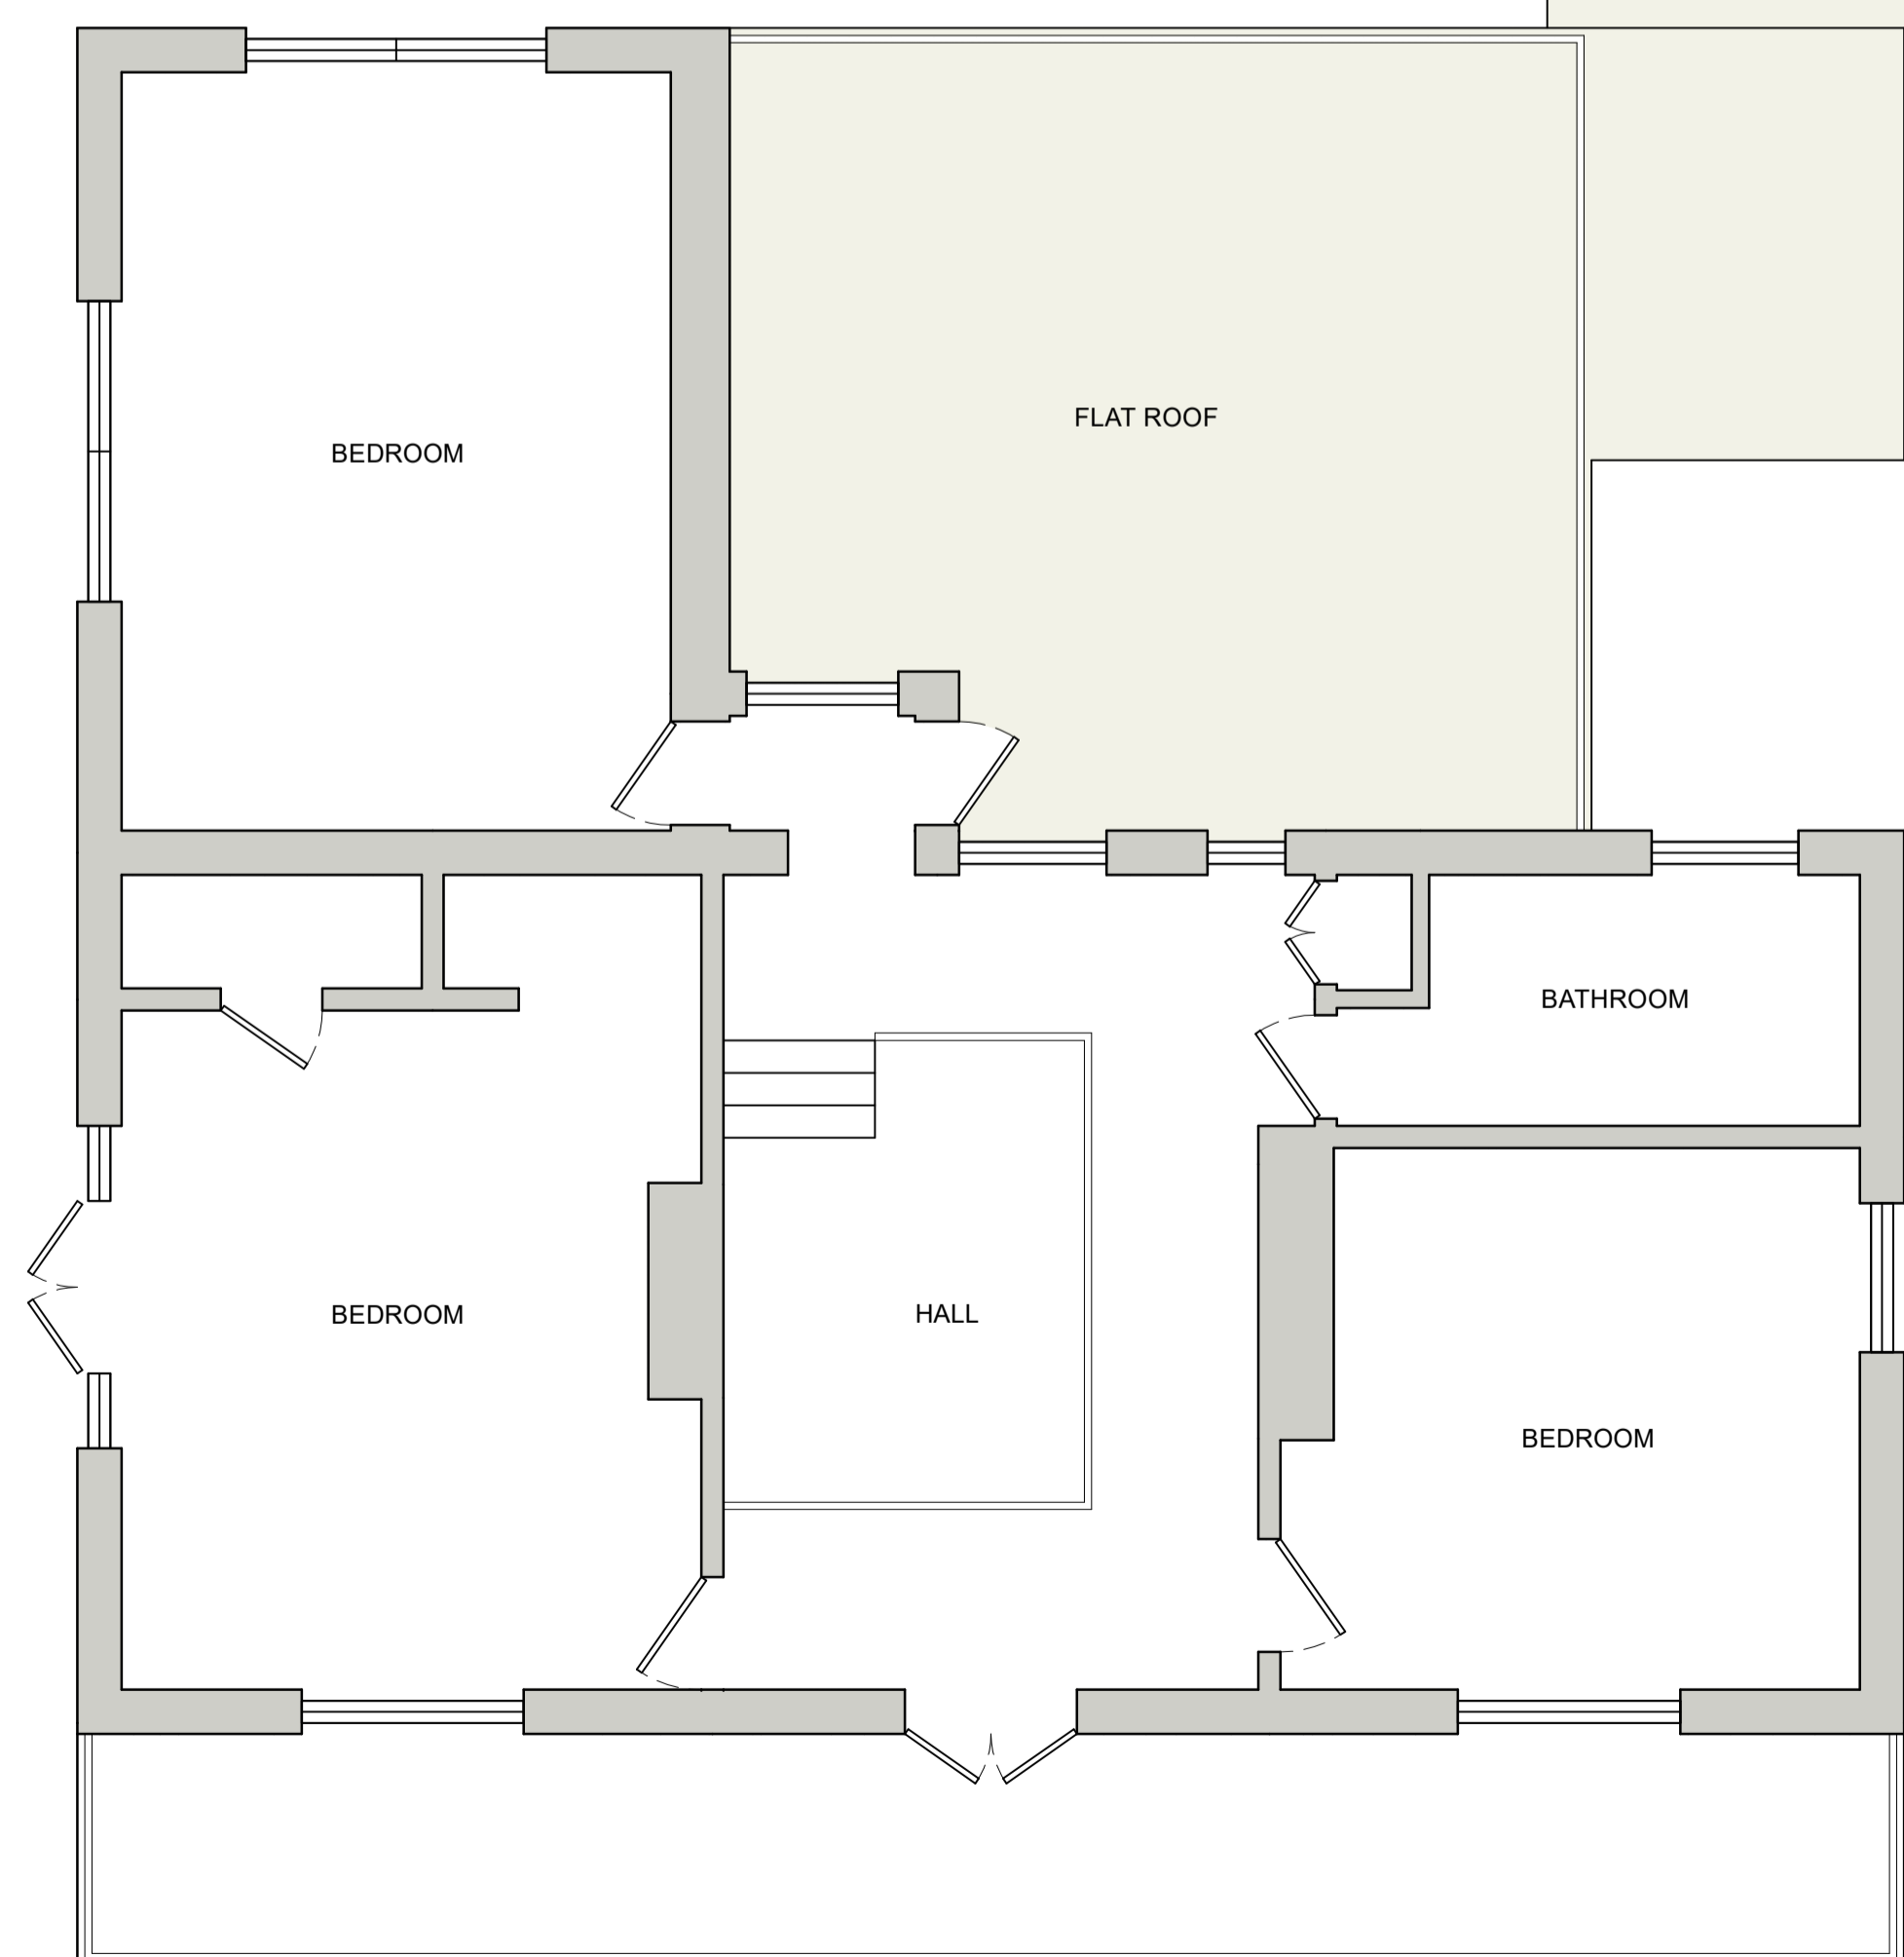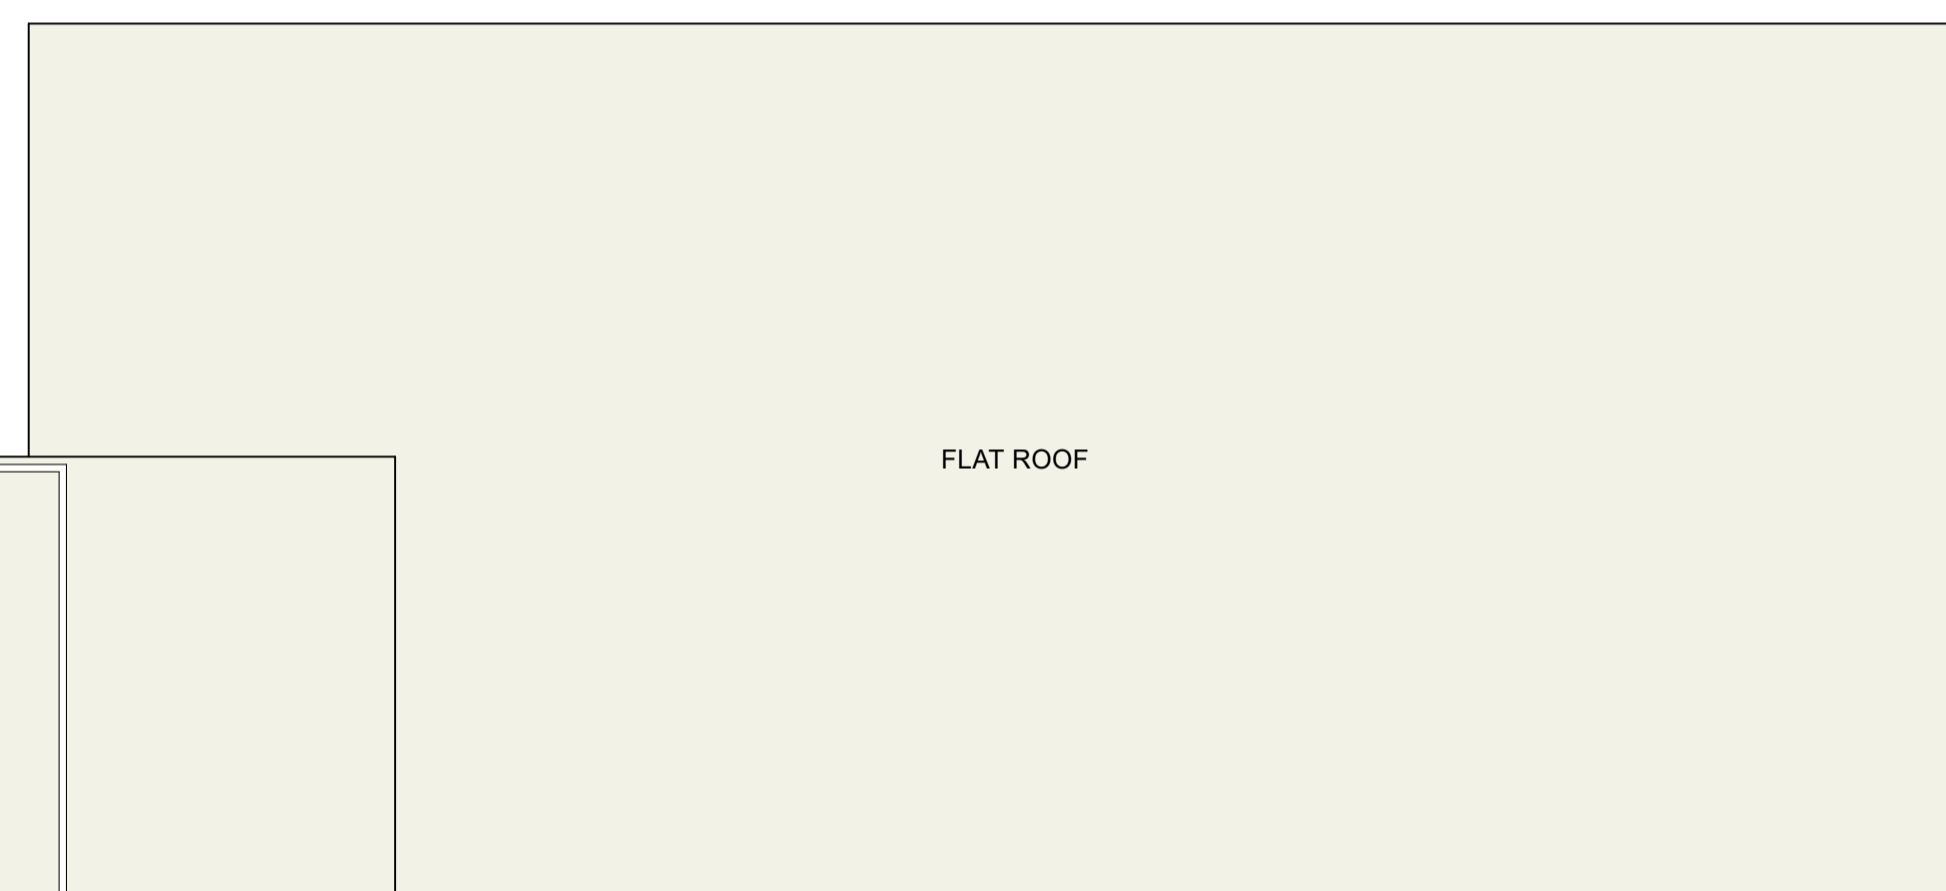

FIRST FLOOR  
1:50

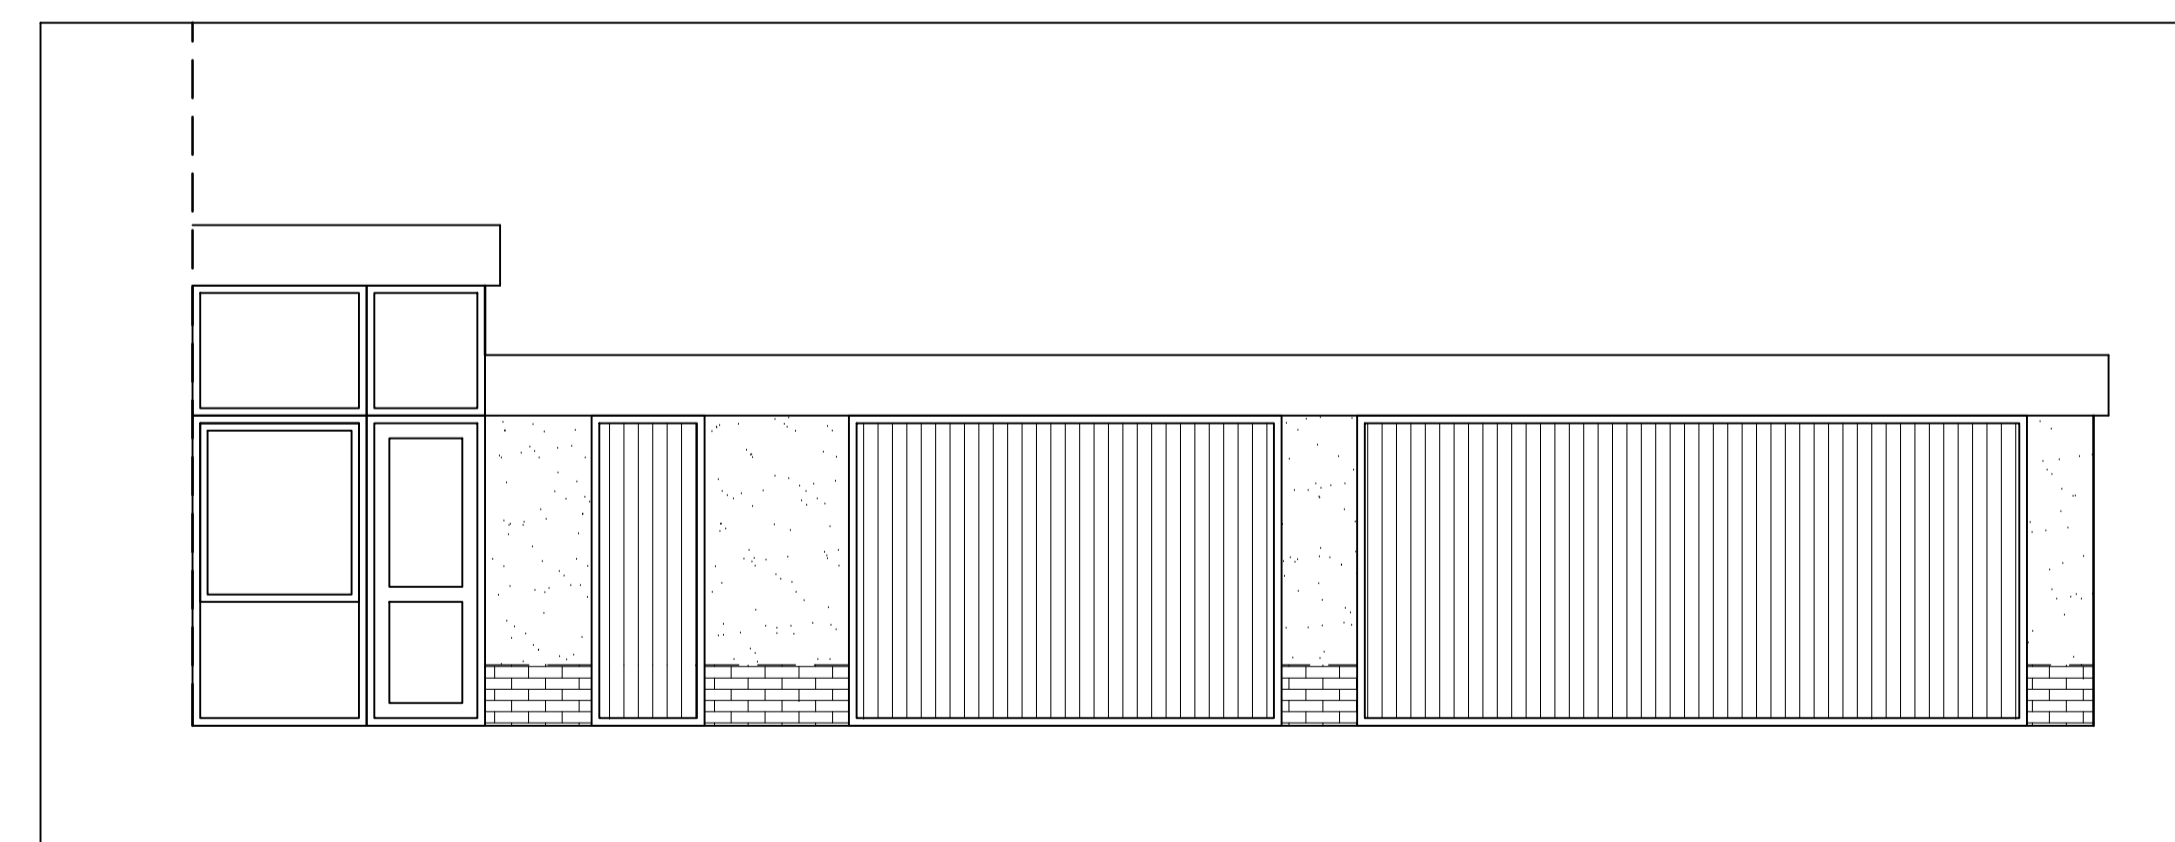

PARTIAL ELEVATION  
1:50

Client	Wayne Cooper		
Project	Greenfields, Llanfoist		
Title	Two storey rear extension and new porch		
Existing Plans and Elevations			
Date	Scale	Dwg No.	Rev.
Oct 23	1:50 @ A1	A102	