


NOTES:

Dimensions to be checked on site before commencing work. Any discrepancies shall be reported to the architect immediately.


Do not scale from these drawings except for planning purposes. Use figured dimensions only.

Where applicable this drawing is to be read in conjunction with other consultants' drawings.


Ordnance Survey, (c) Crown Copyright 2023. All rights reserved. Licence number 100022432

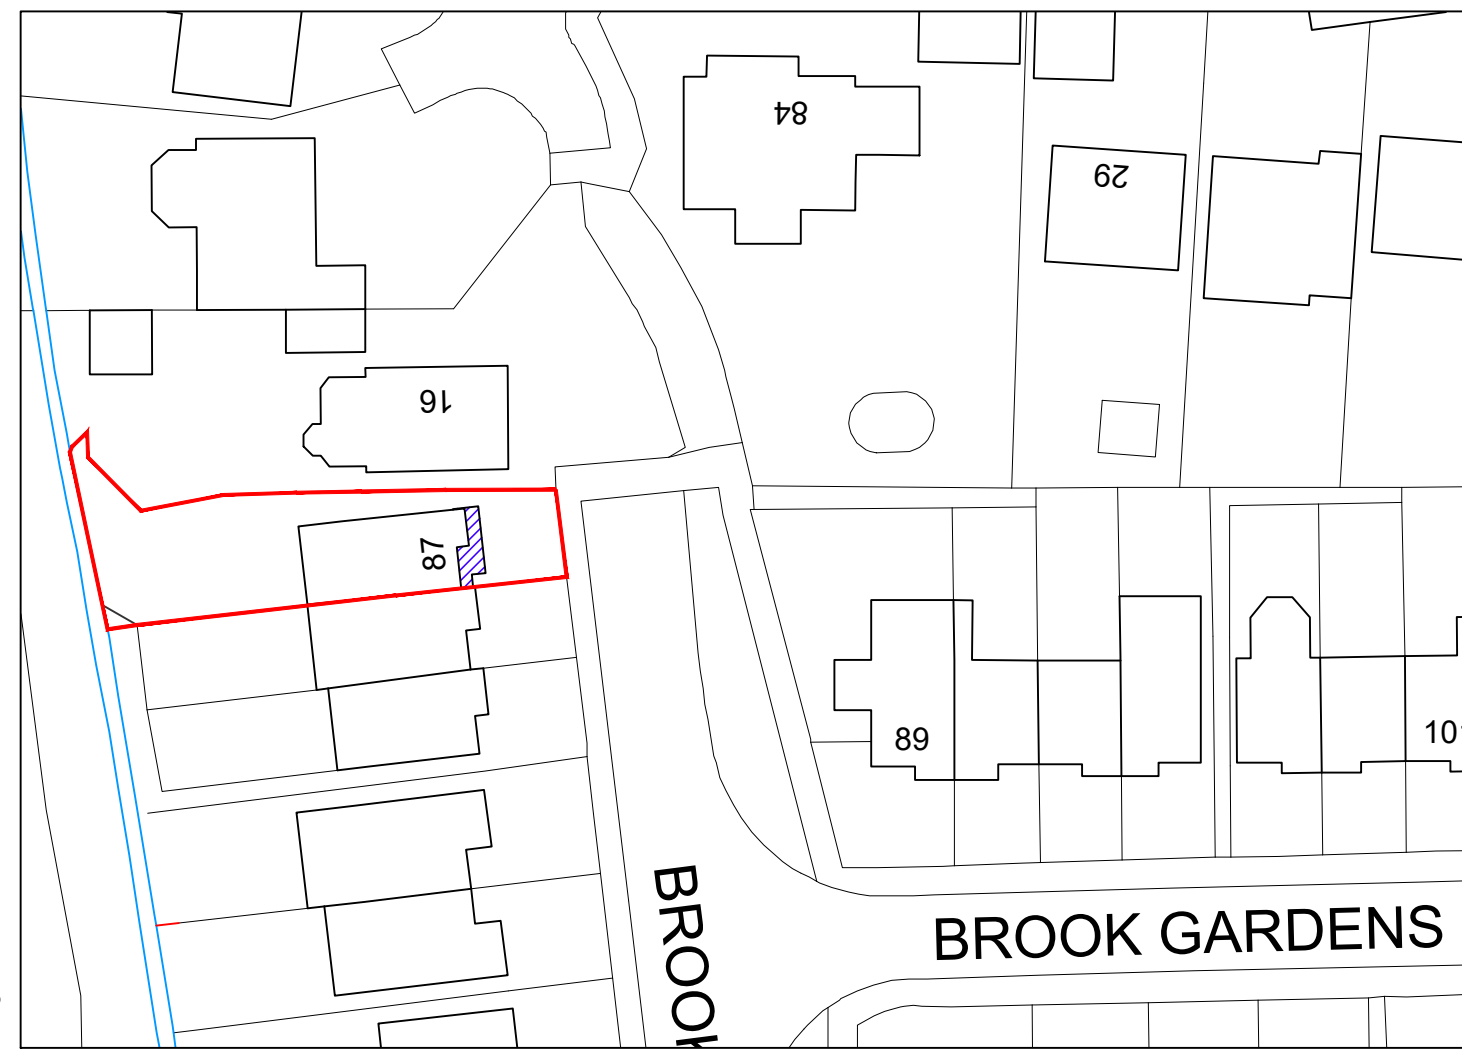



Site plan scale 1:500

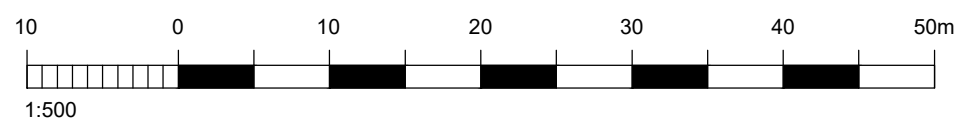


Ordnance Survey, (c) Crown Copyright 2023. All rights reserved. Licence number 100022432

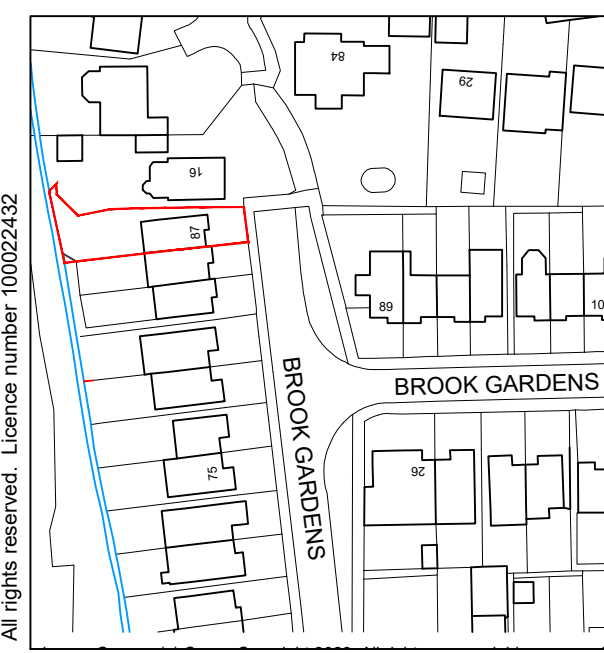

Location plan scale 1:1250

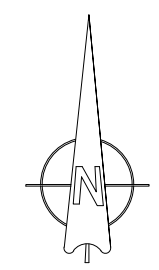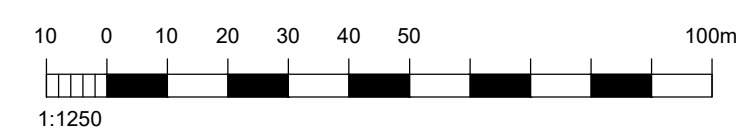

For <b>MR &amp; MRS SHAW</b>	Title <b>SITE &amp; LOCATION PLANS</b>	Office Tel: 01243 933732				
Project <b>PROPOSED SINGLE STOREY EXTENSION AT 87 BROOK GARDENS, EMSWORTH, HAMPSHIRE, PO10 7LA</b>	Date SEP 23	Drawn SR		Scale as noted @ A3	Checked -	Email: admin@jb-architecturedesign.com
	Job Number PL 742.23	Drawing Number -01		Revision -	Web: www.jb-architecturedesign.com	