




Dimensions to be checked on site before commencing work. Any discrepancies shall be reported to the architect immediately.  
 Do not scale from these drawings except for planning purposes. Use figured dimensions only.  
 Where applicable this drawing is to be read in conjunction with other consultants' drawings.

 


Boundary line Removed structure   
 Existing walls Proposed walls Proposed structure

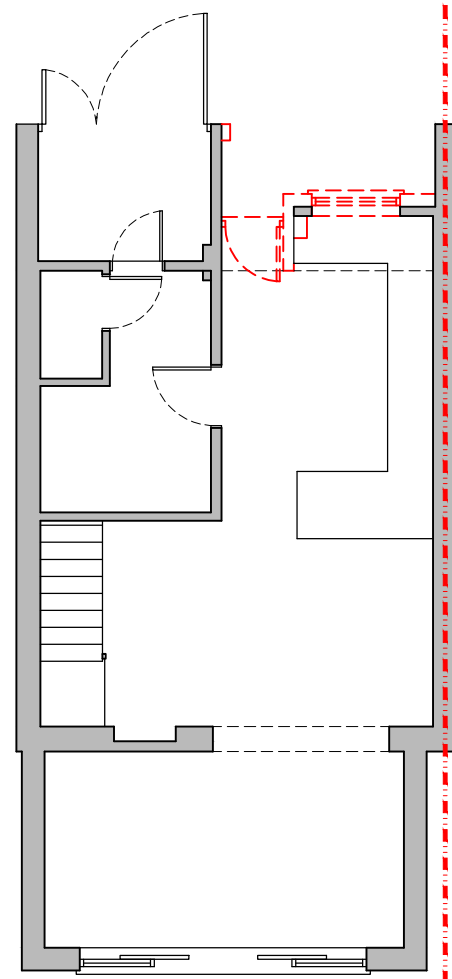


**Demolition plan** scale 1:100  
 Dashed red lines denote removed structures

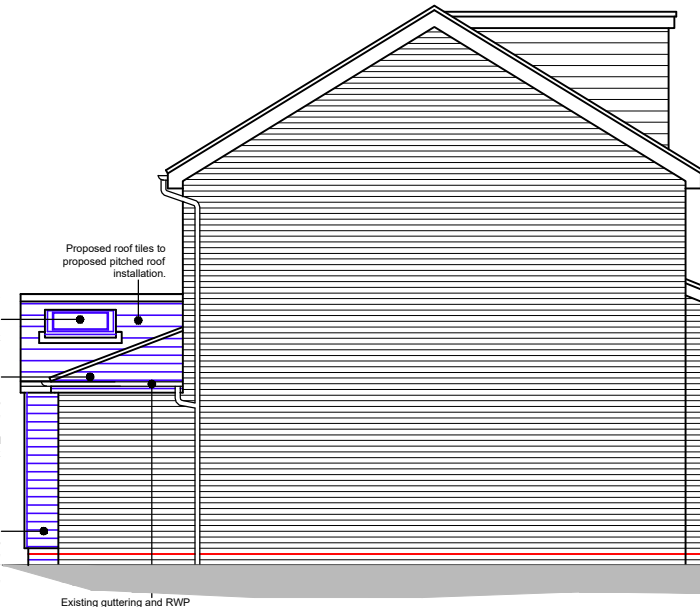


**North elevation** scale 1:100

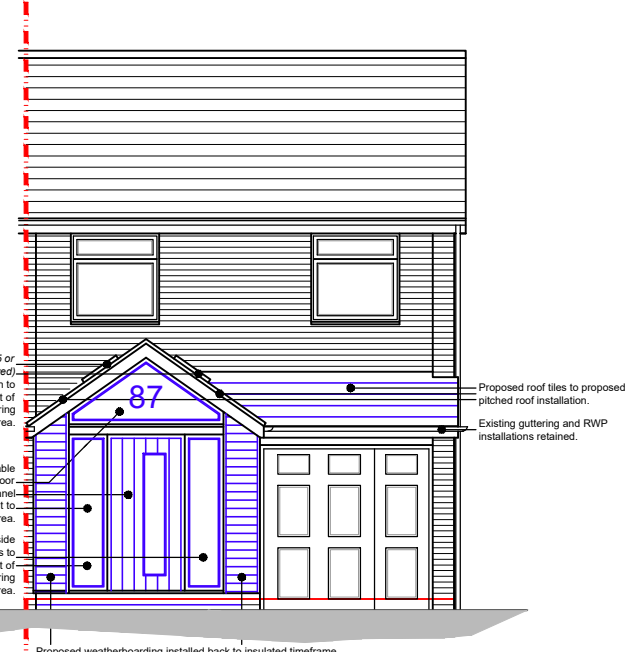


**East elevation** scale 1:100

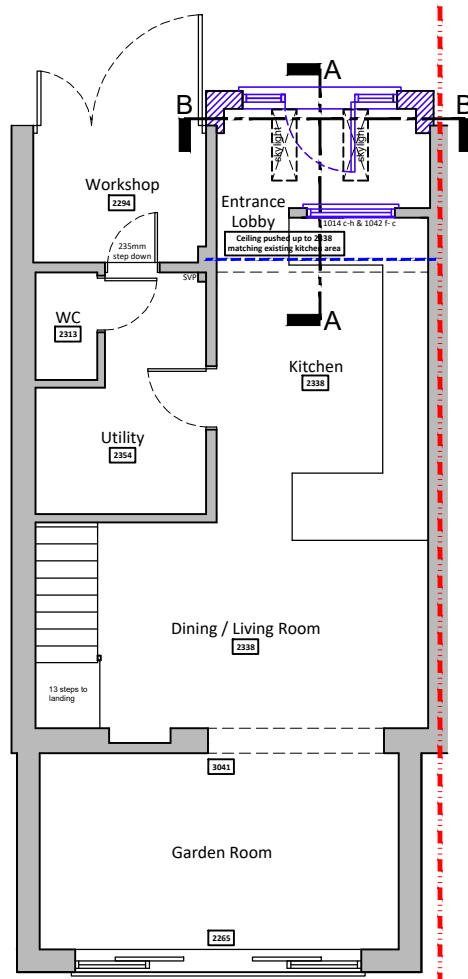


**Ground floor plan** scale 1:100

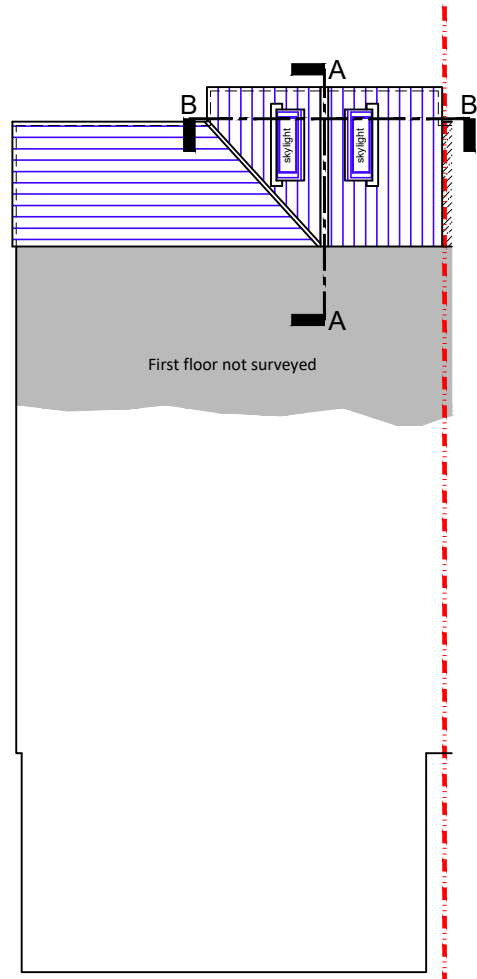


**Roof plan** scale 1:100  
 First floor unchanged under proposals

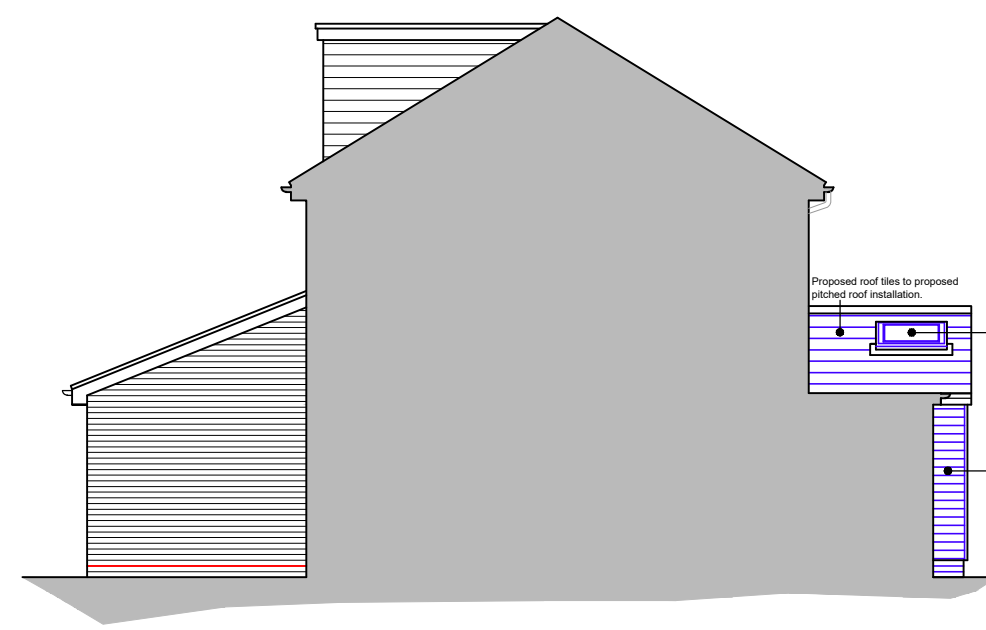

**South elevation** scale 1:100  
 West elevation unchanged under proposals

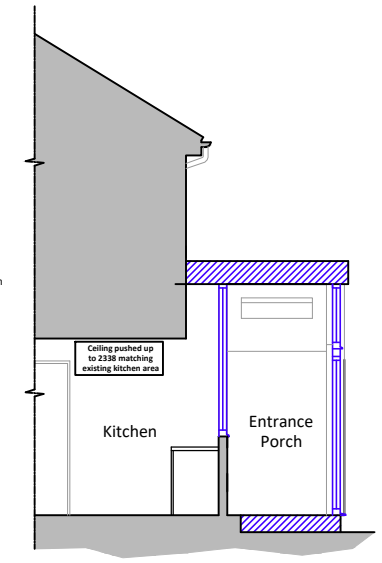

**Section A-A** scale 1:100

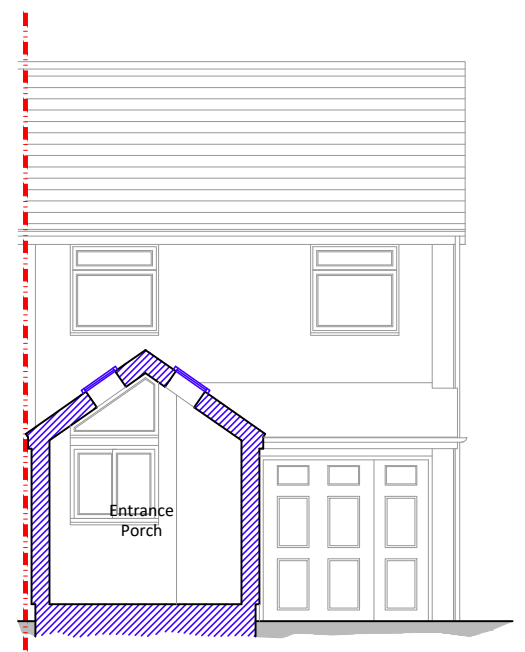

**Section B-B** scale 1:100

For <b>MR &amp; MRS SHAW</b>		Title <b>PROPOSED PLANS &amp; ELEVATIONS</b>		Office Tel: 01243 933732	
Project <b>PROPOSED SINGLE STOREY EXTENSION AT 87 BROOK GARDENS, EMSWORTH, HAMPSHIRE, PO10 7LA</b>		Date SEP 23	Drawn SR	Scale as noted @ A3	Checked -
		Job Number PL.742.23	Drawing Number -05	Revision A	
		Email: admin@jb-architecturedesign.com		Web: www.jb-architecturedesign.com	

