



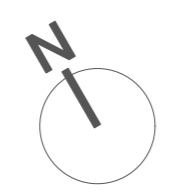

PROPOSED ROOF PLAN (LEVEL G)

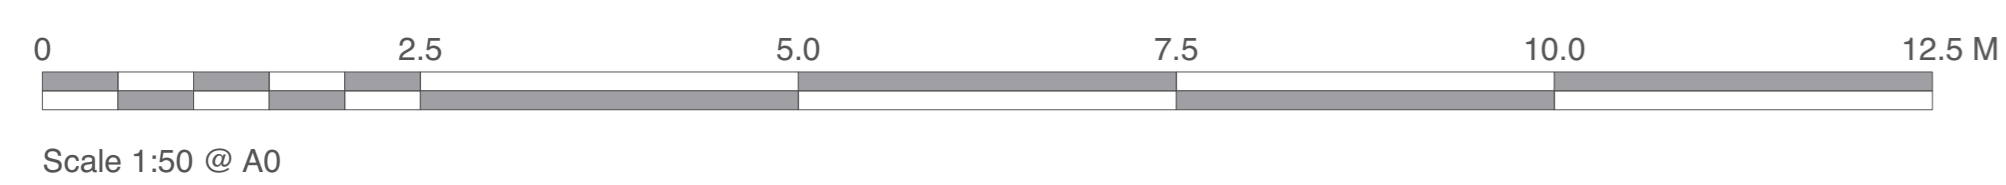

Kendall Kingscott

Chartered Architects
Chartered Building Surveyors
Interior Designers
CDM Services

3 GP Centre, Younhan Road,
Ringwood, Hampshire, BH24 3FF
+44 (0)425 472 833
www.kendallkingscott.co.uk

P02 18/10/2023 TC CS Design developed further, drainage amended, plant room extended to bottom left of page.
P01 27/01/2022 TC CS First Issue

Project: Proposed Vertical Extension Oncology
Drawing Title: Proposed Roof Plan (Level G)
Project Number: 201254-VEO-KKL-00-LG-DR-A-1403 P02

Date: 04/01/2022
Scale: 1:50
Drawn: TC
Checked: CS
Project/Revision: PLANNING

PLANNING

Do not scale this drawing. Check all dimensions and levels on site. Only to be used on the site for which designed. The electronic transmission of design information contained in this drawing is limited to the user's use and Kendall Kingscott Ltd. will have no liability for any errors or inaccuracies arising therefrom. The production of amended or updated drawings from this shall remain the responsibility of the user and Kendall Kingscott Ltd. will have no liability to amend these drawings.