


EXISTING NORTH WEST ELEVATION 5



- EXTERNAL MATERIALS KEY**
- ① Existing cladding panels - Random pattern (Class A1)
 - ② Existing external double glazed windows
 - ③ Existing textured recessed panels (Class A1)
 - ④ Existing feature build out construction from cladding material - PPC Aluminium panel (RAL 6034)
 - ⑤ Existing projecting jamba and head cladding panels to provide solar control
 - ⑥ Existing parapet edge trim - GRP Dark Grey
 - ⑦ Existing coloured cladding panels (Class A1), PPC Aluminium (br) panel (RAL 6034)
 - ⑧ Existing external door
 - ⑨ Existing ARD serving Level 5 including associated steel support work, working platforms, ductwork and C&I lockers
 - ⑩ Existing lowered wall
 - ⑪ Existing curved curtain walling
 - ⑫ Existing cladding panels (yellow)
 - ⑬ Existing cladding panels (blue)
 - ⑭ Existing cladding panels (white)
 - ⑮ Existing cladding panels (red)
 - ⑯ Existing brickwork

ELEVATION KEY PLAN (LEVEL D)

EXISTING ELEVATION 5 (NORTH WEST)

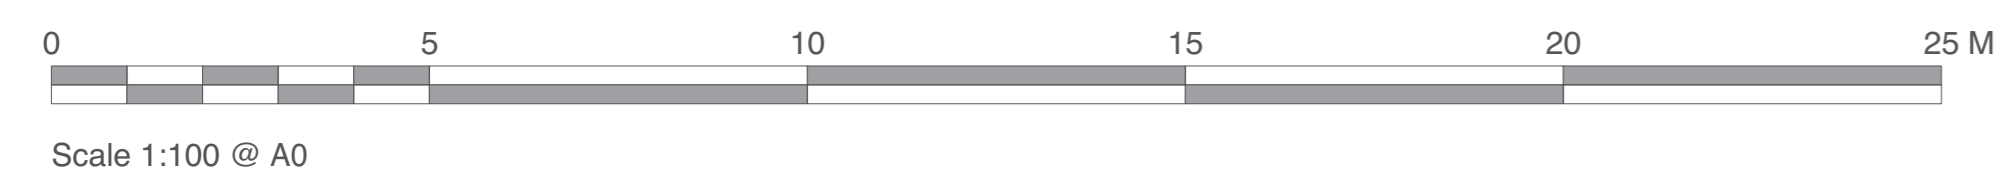

Kendall Kingscott

Chartered Architects
Chartered Building Surveyors
Interior Designers
CDM Services

Project: **Proposed Vertical Extension Oncology**
Client: **University Hospital Southampton**

Scale: **1:100**
Paper Size: **ISO A0**
Filename: **201254.vwx**

P02 11/02/2022 MC CS External materials key updated.
P01 27/01/2022 TC CS First issue.
Rev Date By Ap Note

Drawing Title: **Existing Elevation 5 (North West)**

Project Number: **201254-VEO-KKL-00-ZZ-DR-A-1304 P02**

Date: **06/01/2022**
Drawn: **TC**
Checked: **CS**
Purpose/Status: **PLANNING**

Only to be used on the site for which designed. The electronic transmission of design information contained in this drawing is carried out entirely at the User's risk and Kendall Kingscott Ltd. will have no liability for any errors or inaccuracies arising therefrom. The production of amended or updated information from this and design information by the User is entirely the responsibility of the User and Kendall Kingscott Ltd. shall have no responsibility to report errors and omissions.

PLANNING