


KEY:
 - - - Change line indicates existing restraint steelwork to air handling unit.
 Blue hatch indicates existing AHU working platform with handrail. Refer to SE details for further information.

EXISTING ROOF PLAN

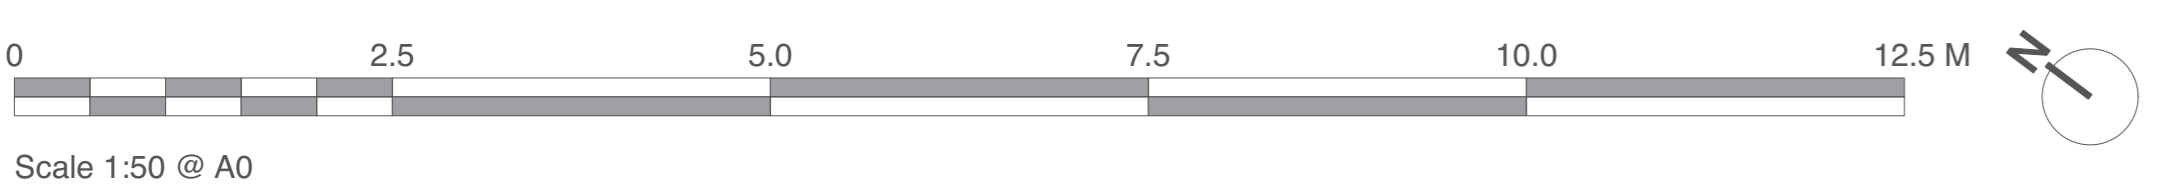

Kendall Kingscott
 Chartered Architects
 Chartered Building Surveyors
 Interior Designers
 CDM Services

Project: Proposed Vertical Extension Oncology
Client: UEL (JHS Estates Limited)
Project Number: 201254-VEO-KKL-00-LD-DR-A-1003 P02

Revision:
 P02 18/10/2023 TC CS Stanchion cappings updated and link roof amended.
 P01 27/01/2022 TC CS First Issue.
 Rev. Date By App Note

Drawing Title: Existing Roof Plan

Scale: 1:50
Page Size: ISO A0
Filename: 201254.vwx
 © Copyright Do not scale this drawing. Check all dimensions and levels on site.

3 GP Centre, Yorkman Road, Ringwood, Hampshire, B924 9FF
 +44 (0)425 472 833
 www.kendallkingscott.co.uk

PLANNING

Drawn: TC
Checked: CS
Project Status: PLANNING

Only to be used on the site for which designed. The electronic transmission of design information contained in this drawing is limited to the client and Kendall Kingscott Ltd. We have no liability for any errors or inaccuracies arising therefrom. The production of amended or updated information from this site is subject to the responsibility of the user and Kendall Kingscott Ltd. All necessary permissions to erect these structures.