



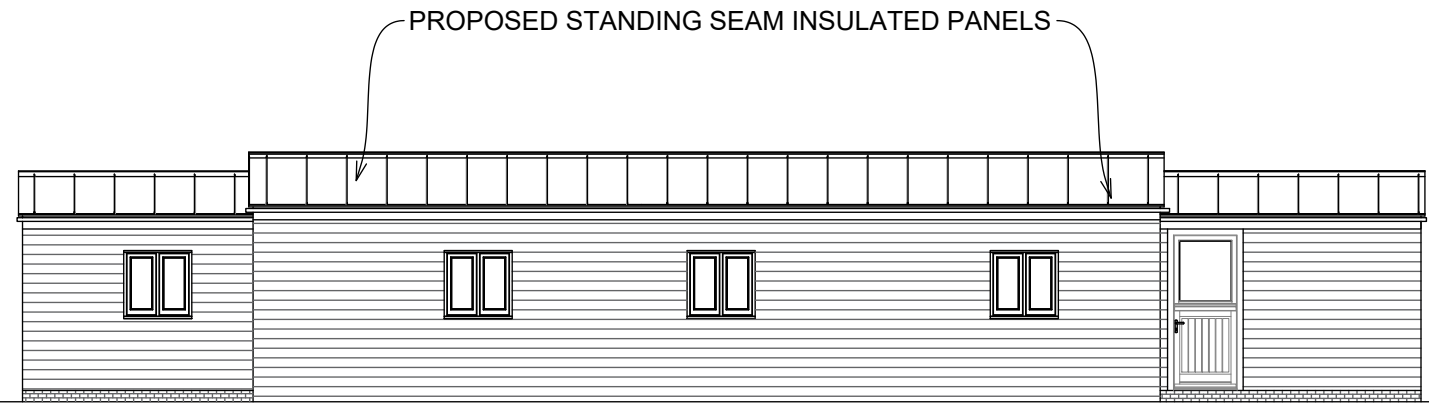

WEST ELEVATION




EAST ELEVATION

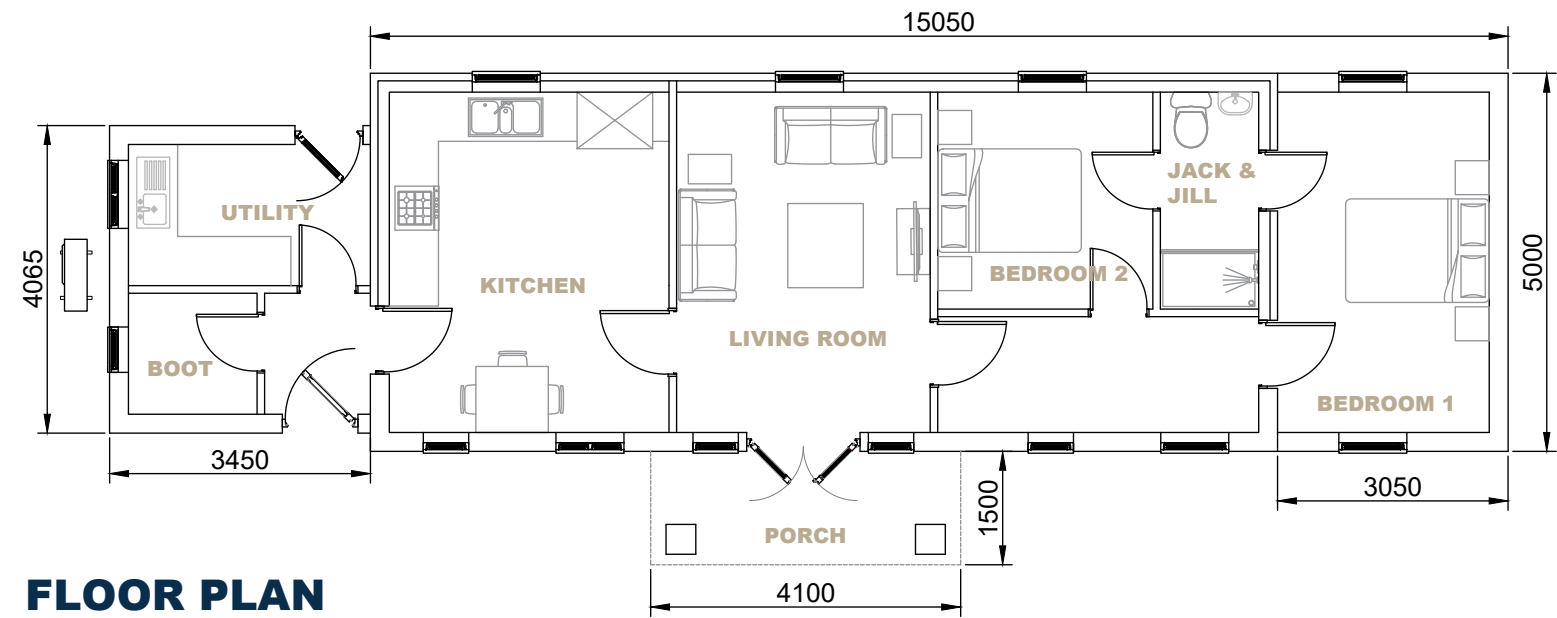

FLOOR PLAN

Scale 1:100

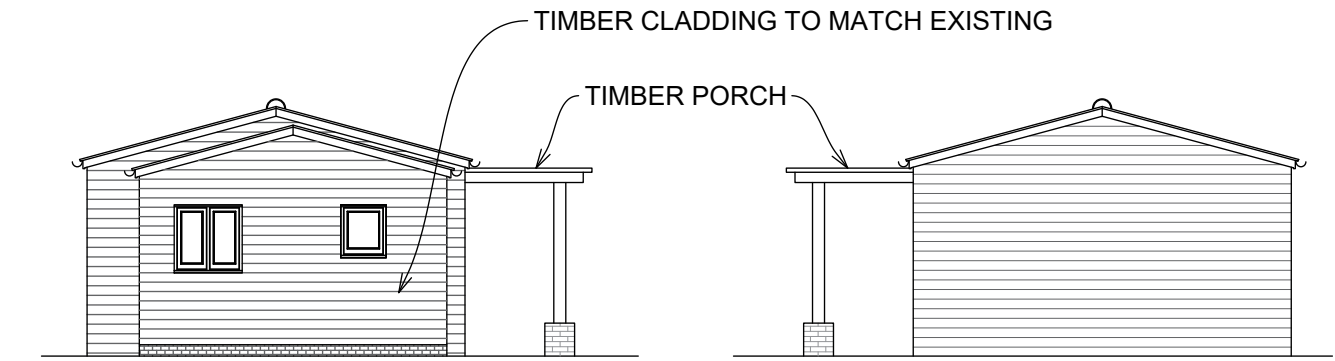

NORTH ELEVATION

SOUTH ELEVATION

ELEVATIONS

Scale 1:100

PROPOSED

- NOTES:
1. Use written dimensions only. All dimensions to be checked on site and any discrepancies reported to ACORUS immediately. If in doubt ask.
 2. Where relevant, significant hazards have been identified on the drawing. Hazards which should be obvious to a competent contractor or unforeseeable have not been identified.
 3. This drawing is confidential and remains the exclusive property of ACORUS.



© ACORUS Rural Property Services Ltd.



Rev	Date	Description	Dwn	Chk
Rev.	Date.	Amendment.	Drawn.	Checked.

PROJECT				
PARTNER				
LAND EAST OF BUNGLARS HALL				
MK17 OLA				
TITLE				
PROPOSED DWELLING				
PLAN AND ELEVATIONS				
SCALE	DATE	DRAWN BY	CHECKED BY	
AS SHOWN @A3	11/23	CF	BB	
JOB NO.	DRAWING NO.	REVISION		
PLE/BB23/01	100_02			



acorus

Planning. Design. Property.

acorus.co.uk