
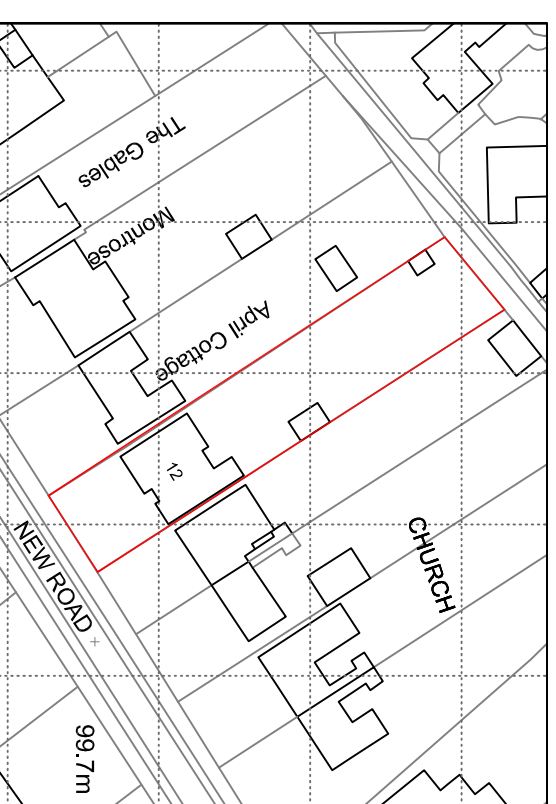



Site Plan Showing Proposed Ground Floor Layout
Scale 1:500

 

Site Location Plan
Scale 1:1250

Rev B: Amended for S.76 application, 13.11.2023
Rev A: General amendments, 21.07.2022

		CLIENT Mr and Mrs Warburton	
		Job Title Proposed Extension and Internal Alterations 12 New Road, Aston Clinton, HP22 5JD	
Mobile 07793 141486		Date March '22 As Shown	
Email Amy@AIT.drawing.co.uk		Drawing Title AT 160	
Drawing Title Site and Site Location Plans		Drawing No. PD 07	
		Rev. B	