



EXISTING FIRST FLOOR PLAN

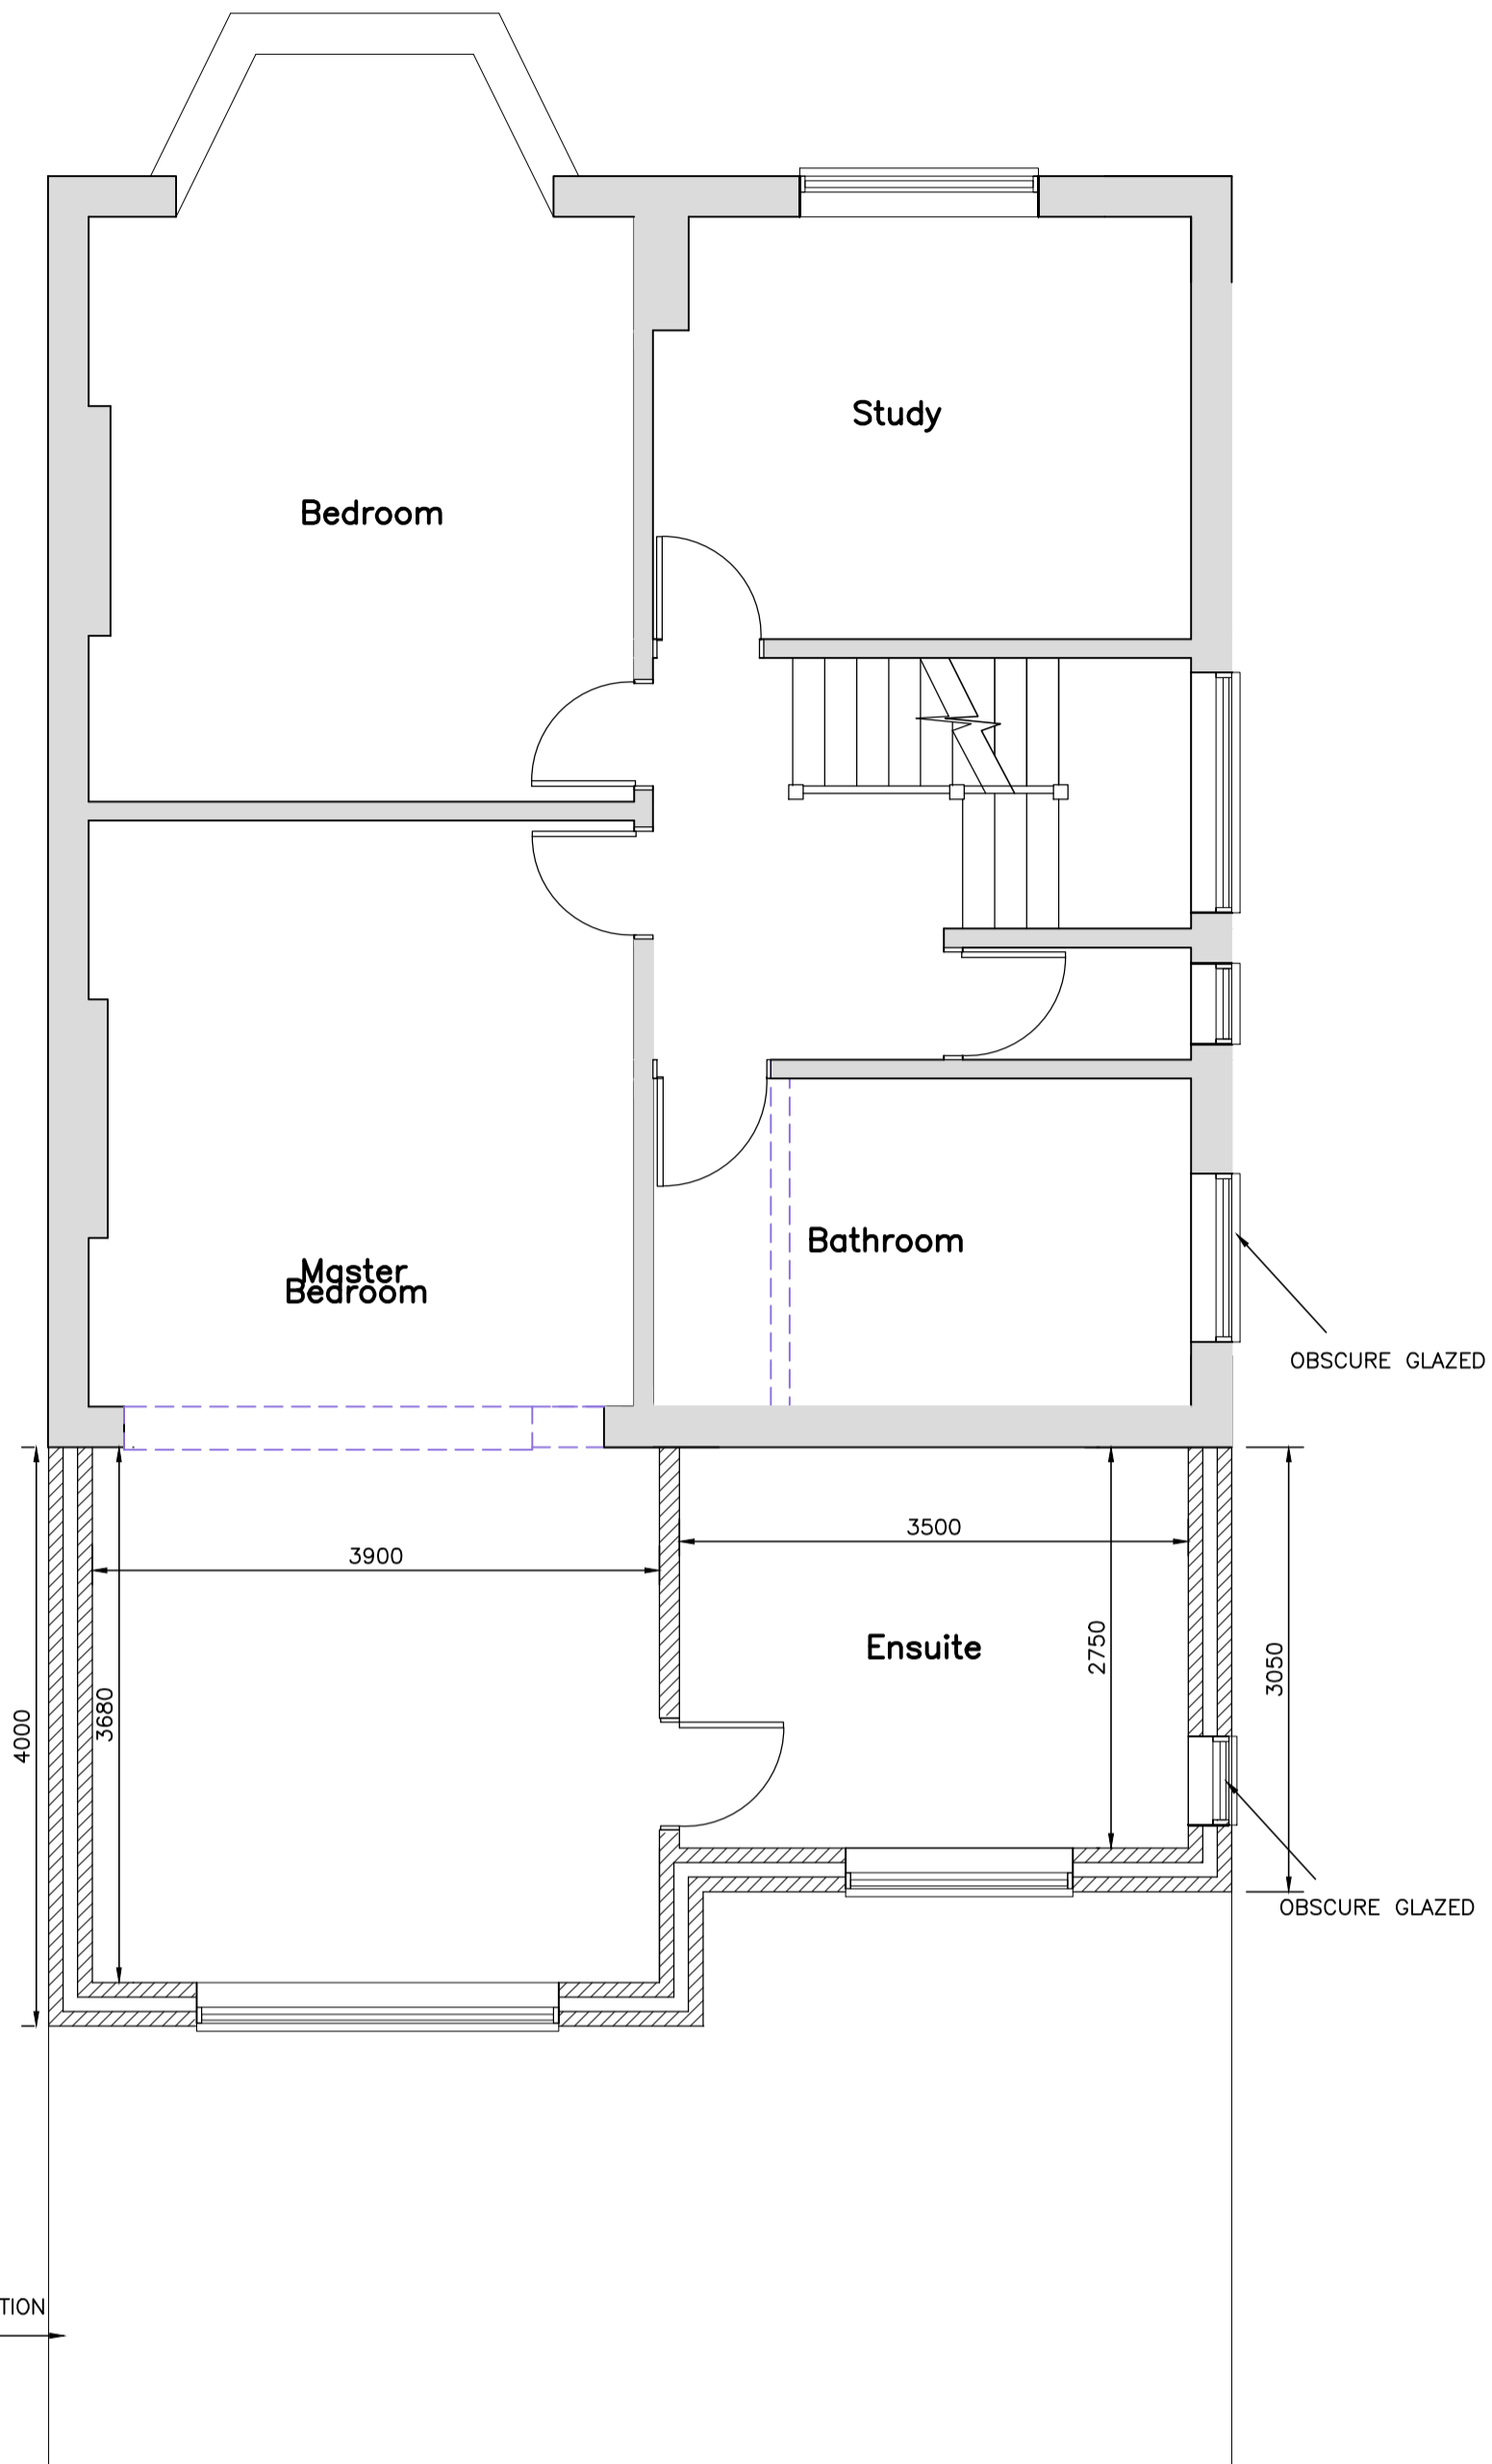

PROPOSED FIRST FLOOR PLAN

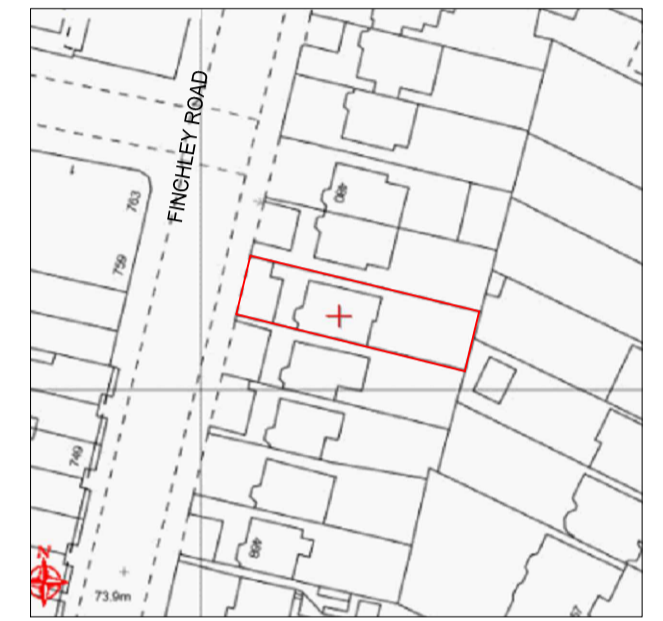

SITE LOCATION PLAN
1:1250




EXISTING SIDE ELEVATION

1:100




EXISTING REAR ELEVATION

1:100

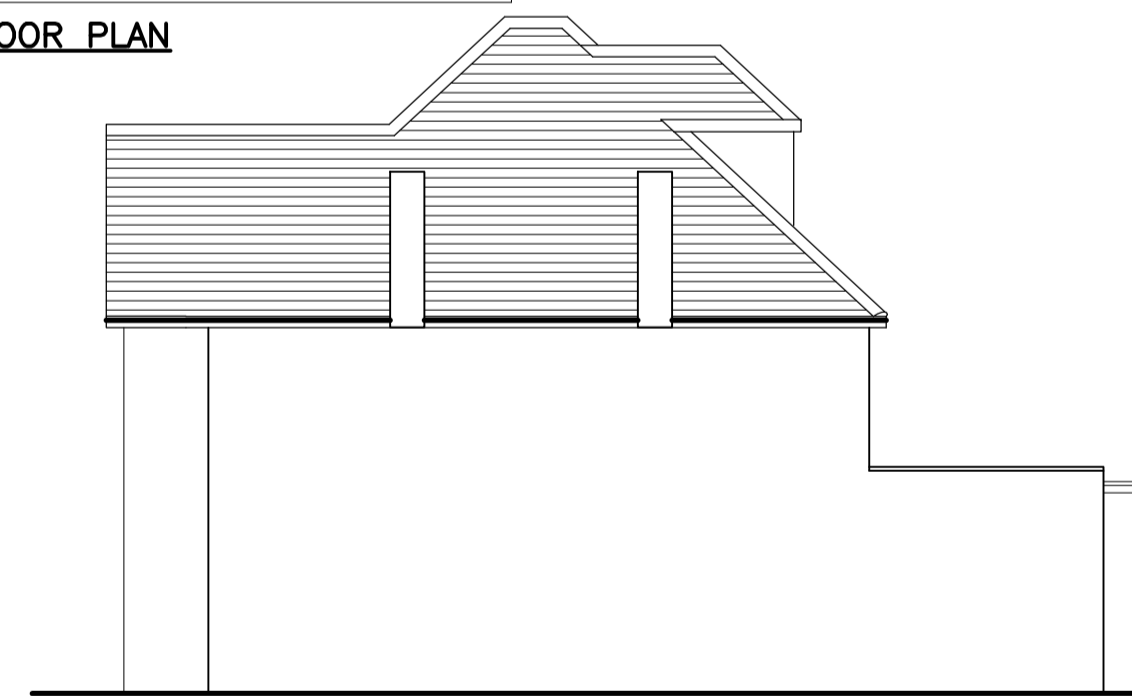

EXISTING SIDE ELEVATION

1:100

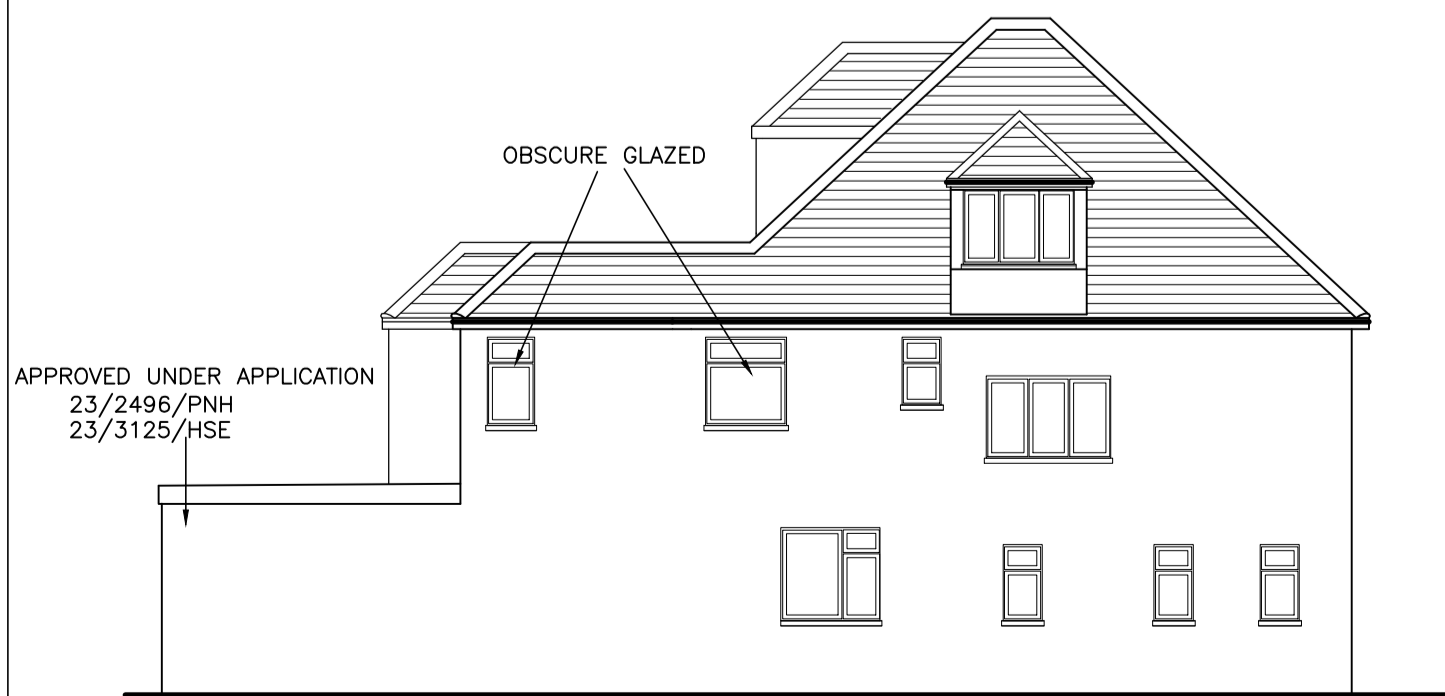


PROPOSED SIDE ELEVATION

1:100



PROPOSED REAR ELEVATION


1:100

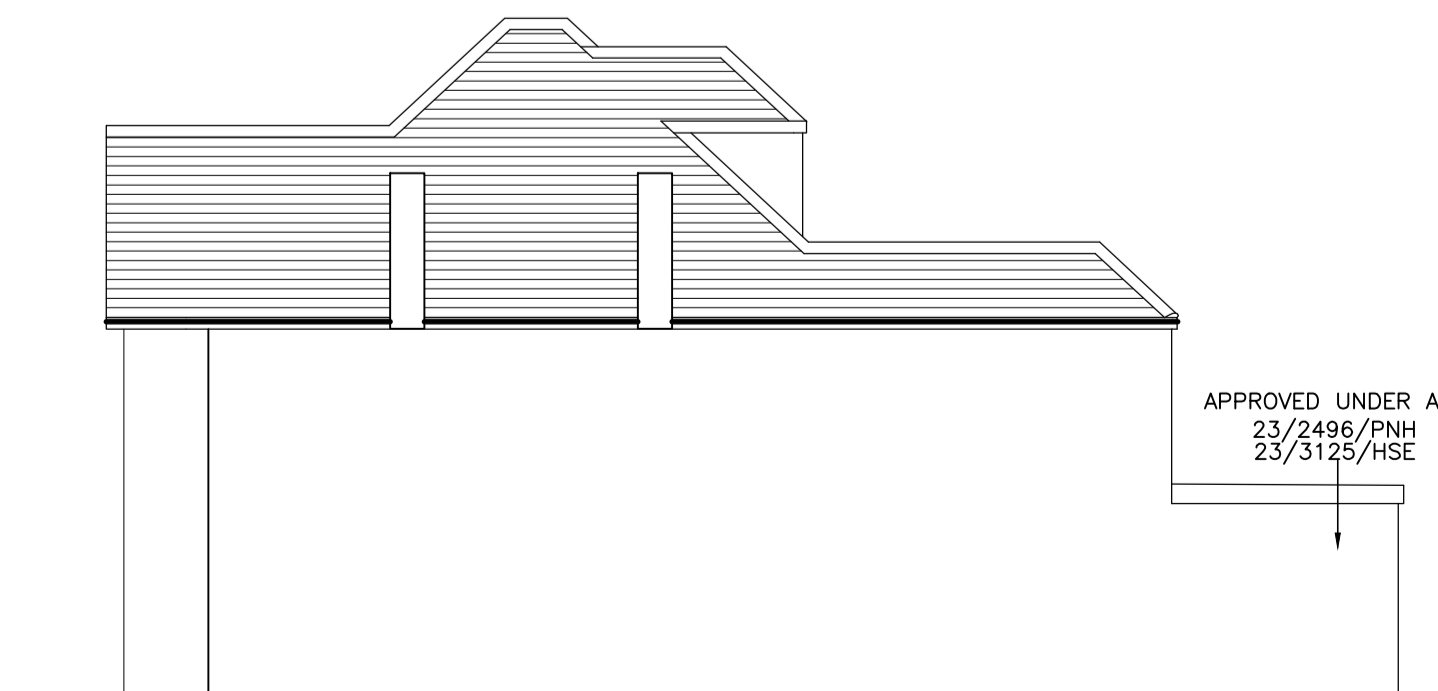

PROPOSED SIDE ELEVATION

1:100

NEIGHBORING PROPERTY

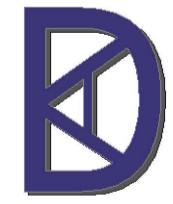Rev	Description	Date	
 KDA Designs Ltd. Architectural & Structural Services kevin@kdadesigns.co.uk <small>This drawing is property of KDA Designs Ltd. The information is confidential and its use is restricted to the project for which it is prepared.</small>			
Project: 476 FINCHLEY ROAD LONDON NW11 8DE FIRST FLOOR REAR EXTENSION			
Drawing: PLANNING DRAWING			
Drawn:	KDA	Checked:	
Scale:	A1@1:50	Date:	NOV 2023
Drw. No.:	476FR/P02	Rev:	