


THE APPLICATION SITE IS THE LAND CONTAINED WITHIN THE RED BOUNDARY LINE INDICATED.

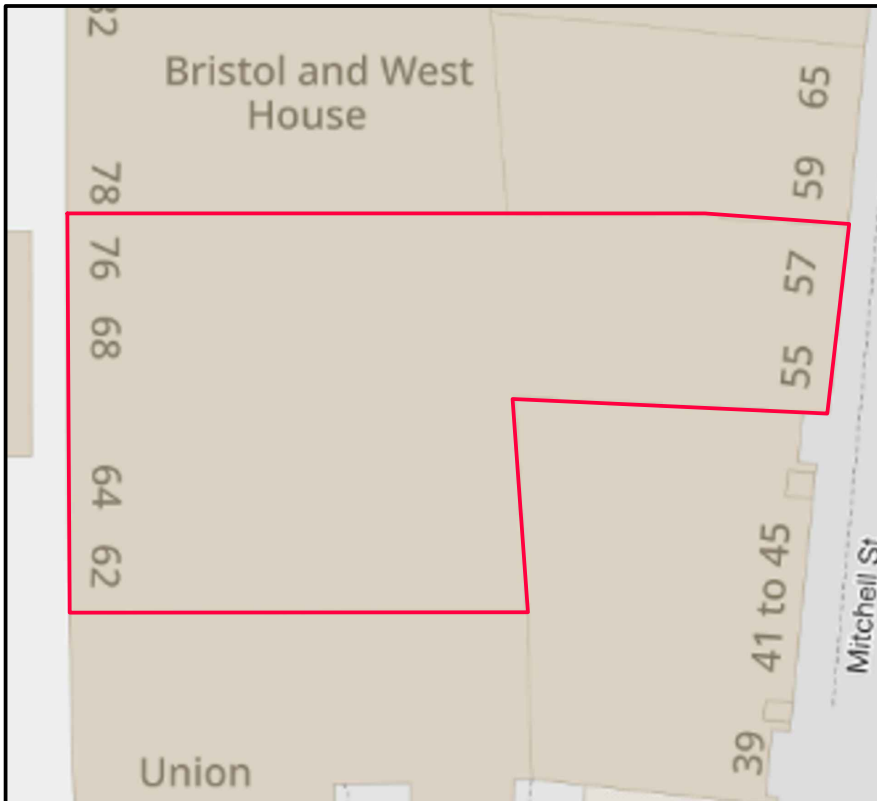

**Location Plan**

Scale 1:1250



**Site Plan**

Scale 1:500



**CR SMITH**  
the difference

THIS DRAWING IS FOR ILLUSTRATION PURPOSES ONLY  
THEREFORE NOTHING CONTAINED HEREIN SHALL  
CONSTITUTE OR FORM ANY PART OF ANY CONTRACT.

This drawing remains the property of CR Smith Glaziers (Dunfermline) Ltd ©

ISSUE	AMENDMENT	DATE

CLIENT **Miller**  
LOCATION **1/5 55 Mitchell Street  
Glasgow  
G1 3LN**

CONTRACT NUMBER **02511901**

Project Title  
**Secondary Glazing Installation.**

Drawing Title  
**Location and Site Plan**

Scale - As shown @ A4  
Date Drawn: **27/09/2023**

CHECKED	VERIFIED
---------	----------

Drawing No.  
**LOC**