

NOTES

1. This drawing is the sole copyright of Mark Alexander Brown Ltd and no part may be reproduced without the written consent from Mark Alexander Brown Ltd.
2. No dimensions are to be scaled from this drawing. Work to figured dimensions only.
3. Contractors must verify all figured dimensions on site before commencing any work or making any shop drawings.
4. All dimensions must be checked prior on site prior to commencement of works and any discrepancies notified immediately to Mark Alexander Brown Ltd.




**SIDE ELEVATION
AS PROPOSED**




**FRONT ELEVATION
AS PROPOSED**



**REAR ELEVATION
AS PROPOSED**

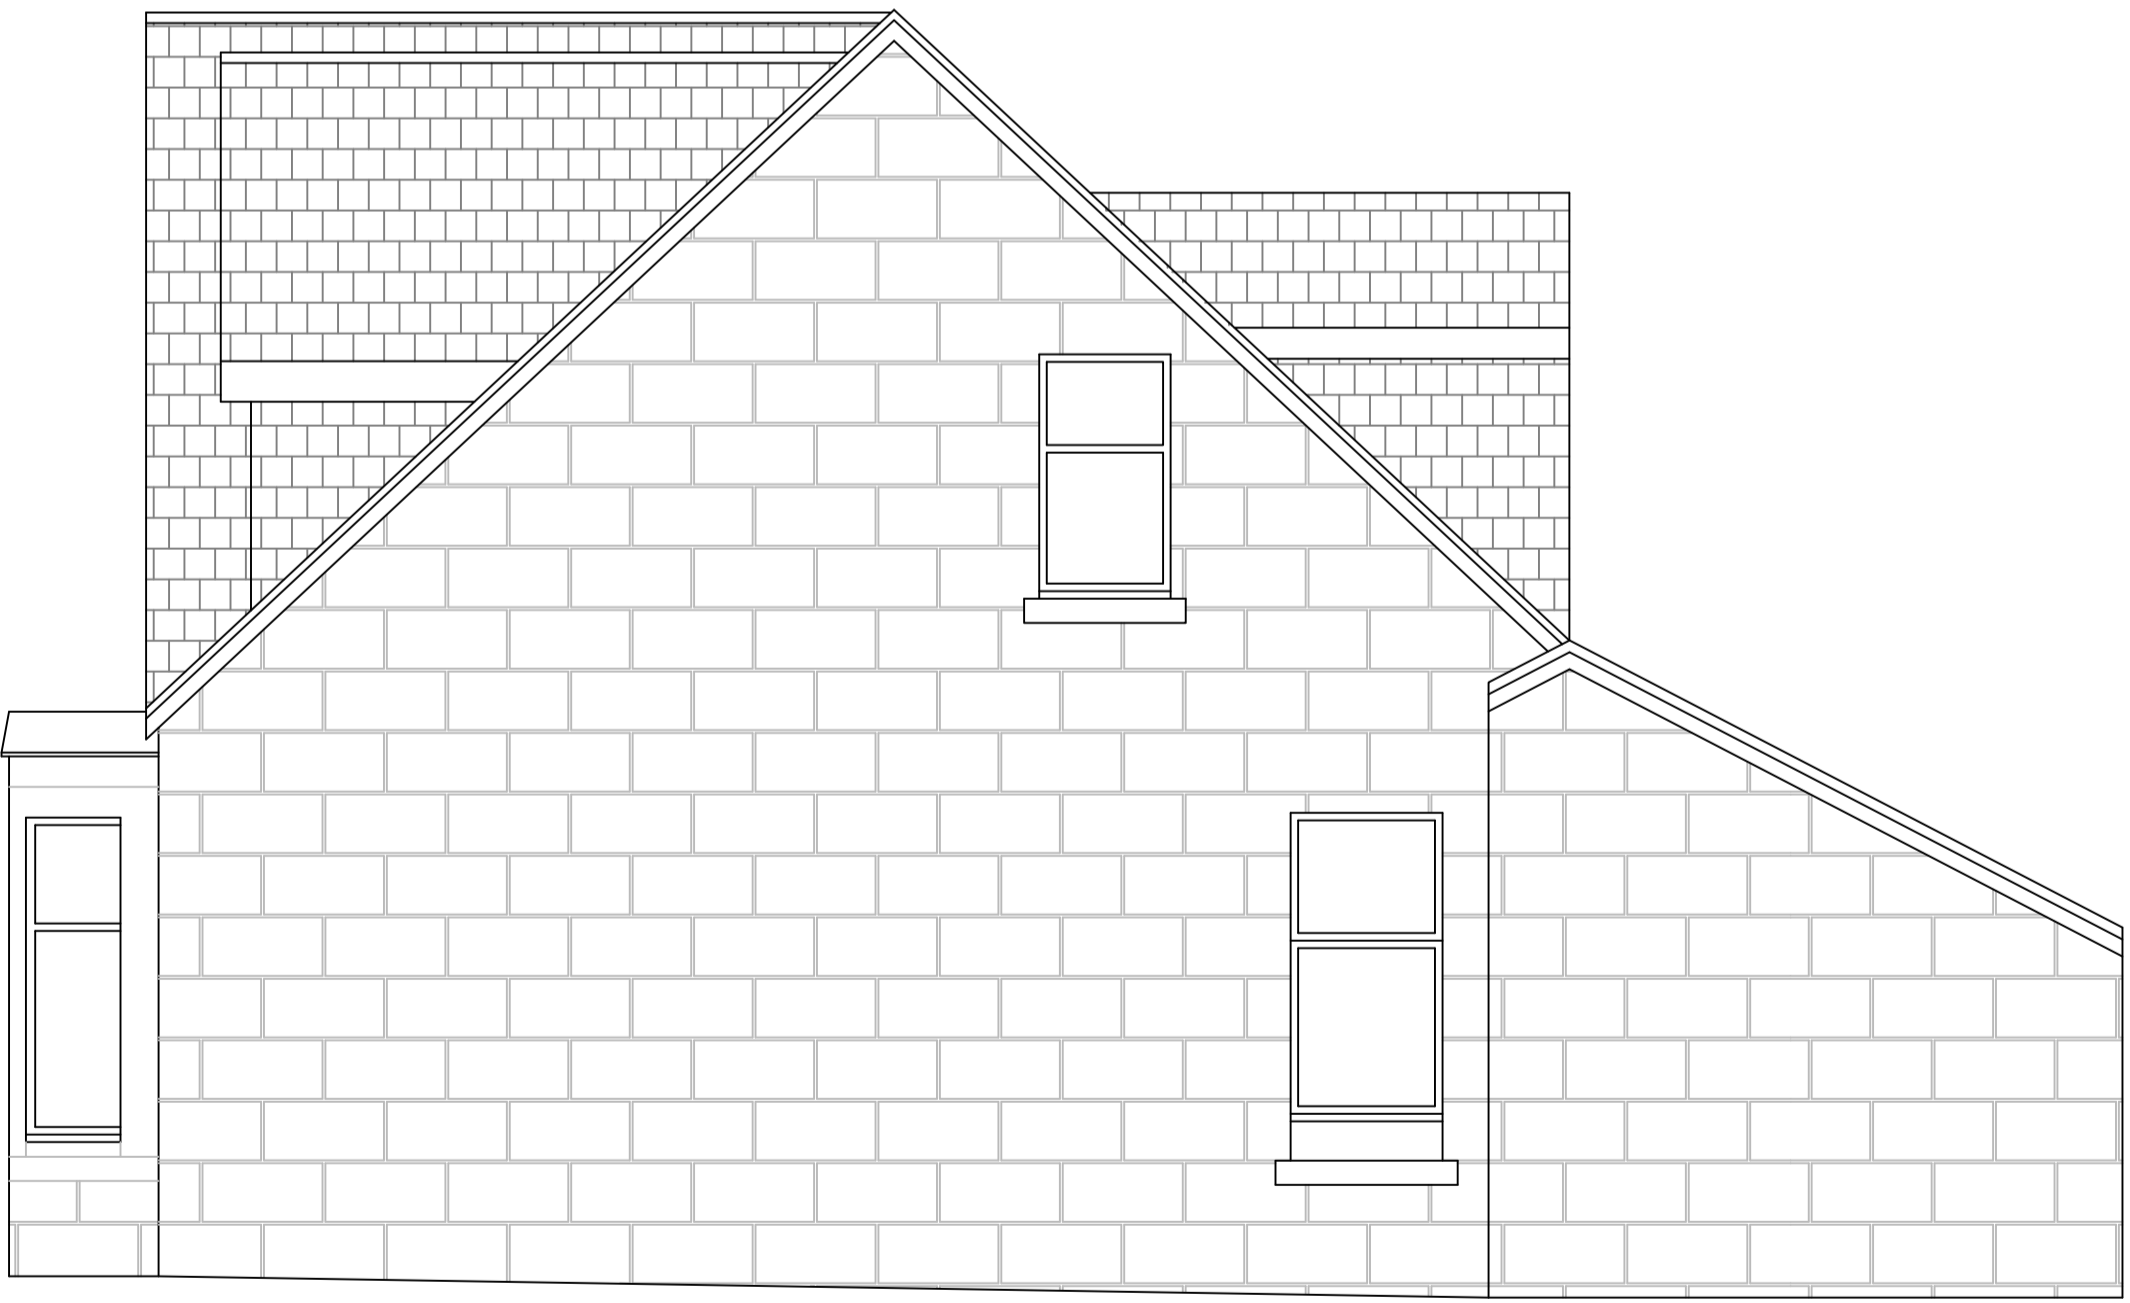

**SIDE ELEVATION
AS PROPOSED**

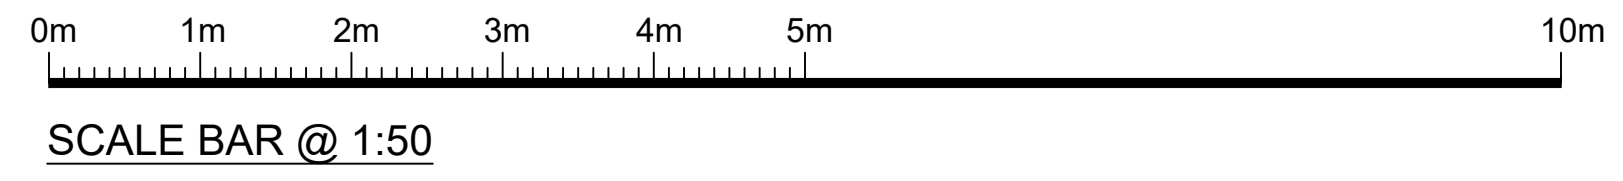

REV	DESCRIPTION	BY	DATE
DRAWING STATUS			
PLANNING			



**ARCHITECTURAL & BUILDING
SURVEYING SERVICES**
 SUITE 14 JACOBAN OUSE
 GLEBE STREET, EAST KILBRIDE
 GLASGOW, G74 4LY

Telephone: + 44 (0) 7501 945 591
 Email: info@mark-brown.co.uk
 www.mark-brown.co.uk



Client
MR & MRS FRANCIS

Project
**SIDE EXTENSION AND ALTS
 25 RHANNAN ROAD**

Drawing Title
ELEVATIONS AS PROPOSED

Scale 1:50 @ A1	Date 29/06/2023	Drawn MB	Checked
Project Number A0225	Drawing Number 004	Rev.	