



Rear Elevation

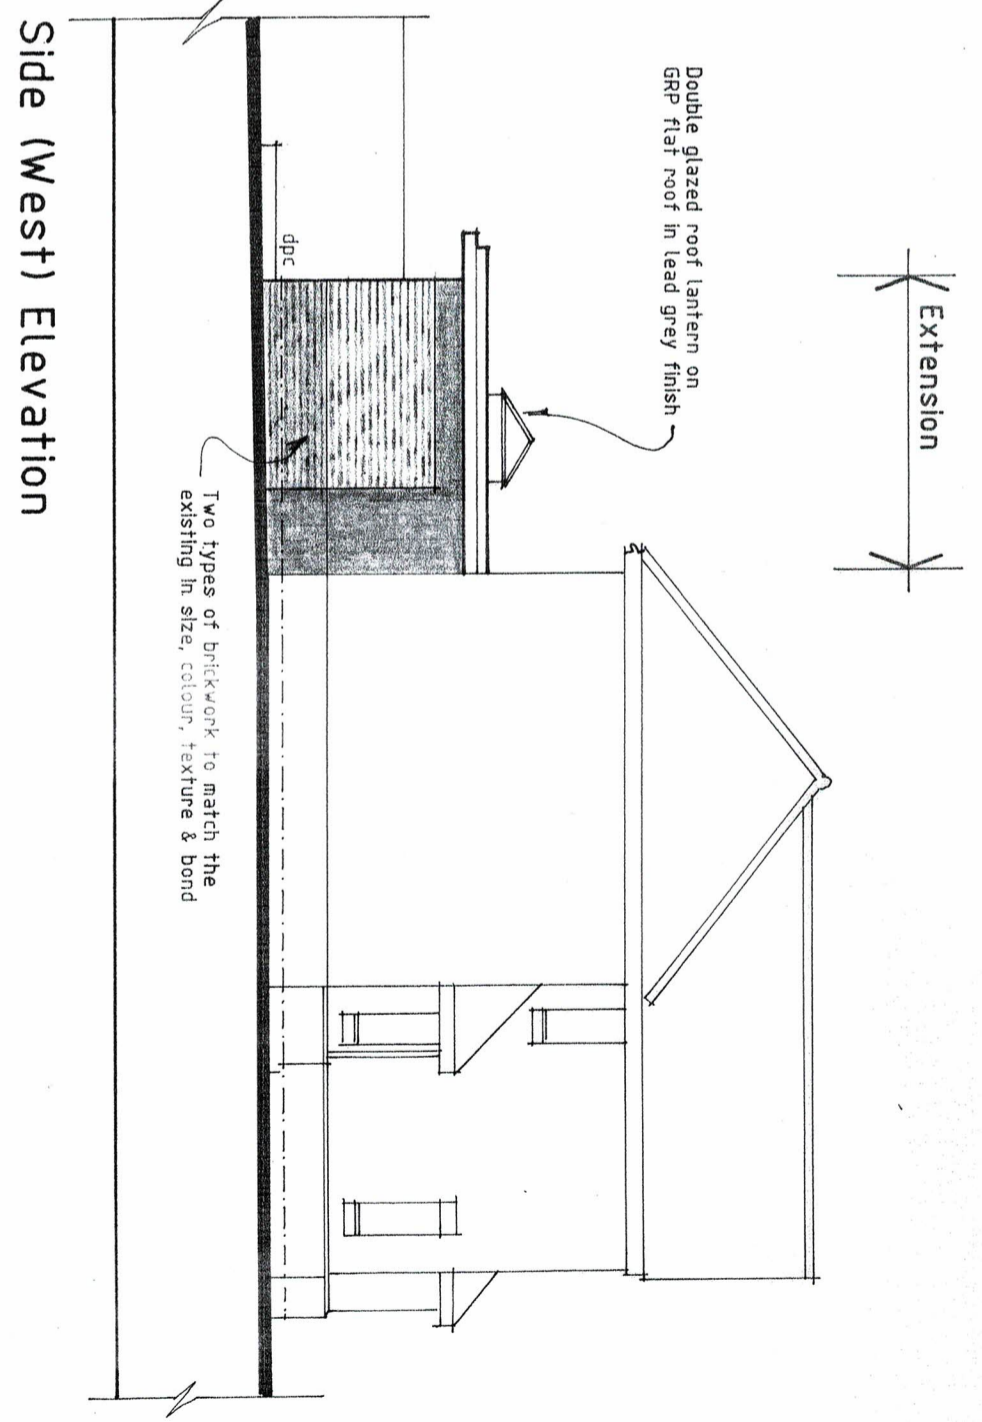

Side (West) Elevation

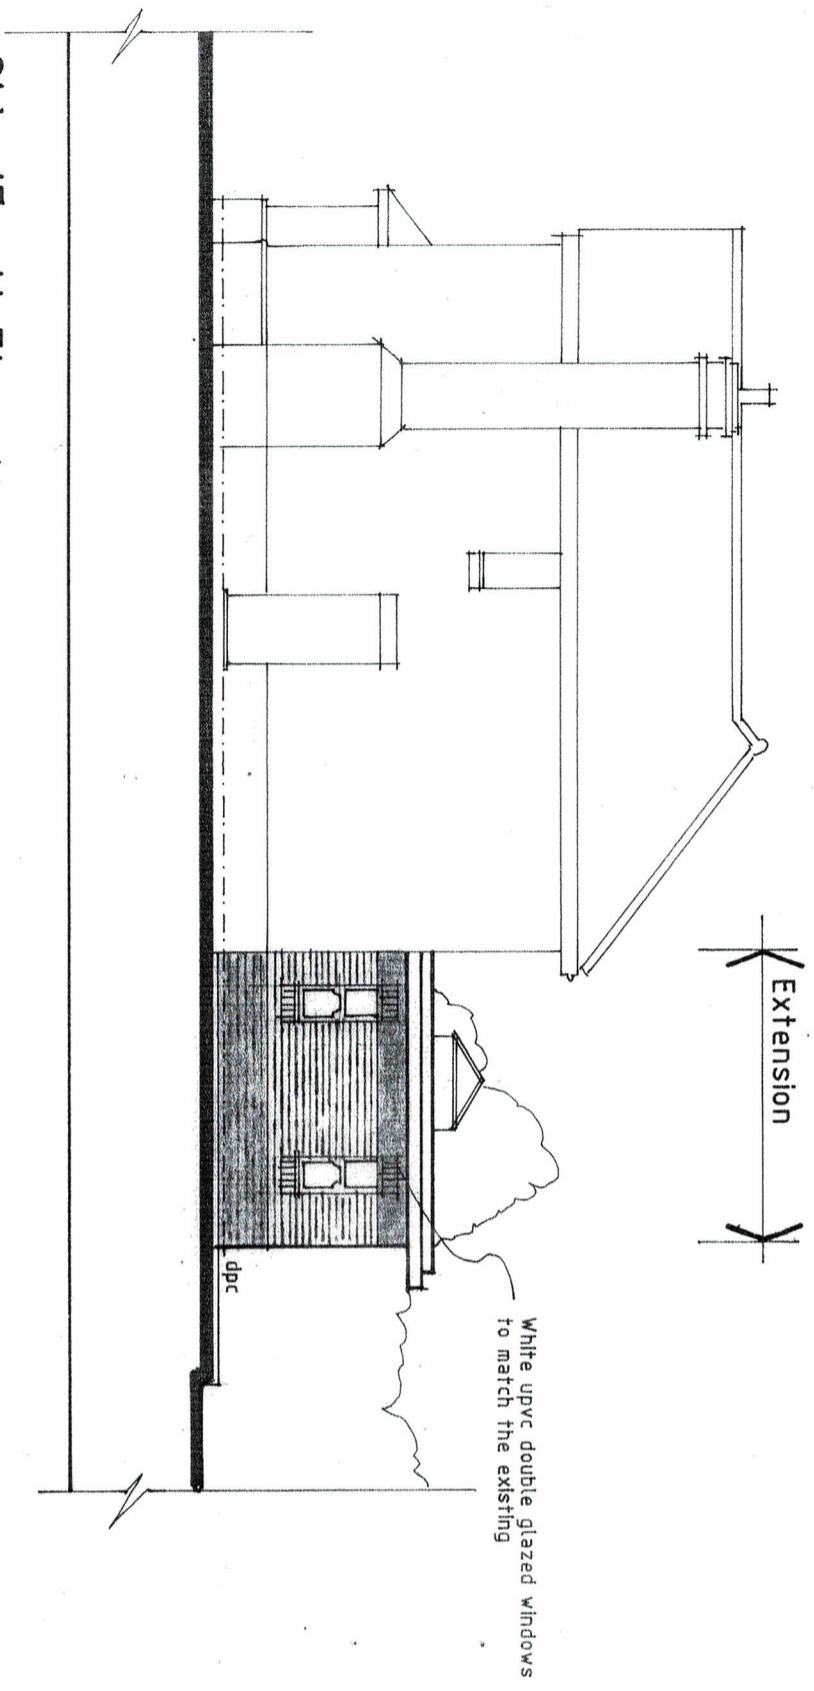

Side (East) Elevation



1:100 A3

<p>CLIENT Mr &amp; Mrs Bostel</p>		<p>Leo Mulkerens Architects Limited Netheredge, 23 Pardown, East Oakley, Basingstoke, Hants RG23 7DY Telephone/Fax 01256 783448</p>	
<p>JOB Proposed Rear Extension 20 John Morgan Close Hook Hants. RG27 9RP</p>			
<p>DWG Proposed Elevations</p>		<p>DATE Nov 23</p>	
<p>SCALE 1:100</p>		<p>DRAWN LMM</p>	
<p>JOB 2309</p>		<p>DWG 05</p>	
<p>REV</p>		<p>REV</p>	

This drawing is the copyright of Leo Mulkerens Architects Ltd and must not be copied or reproduced without written permission.