

- SITE PHOTOGRAPHS -



A.



E.




B.



F.




C.

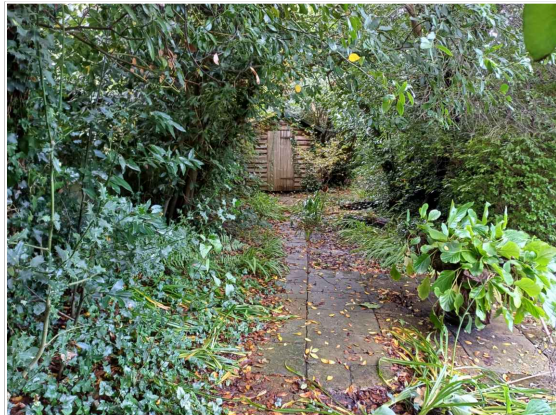


G.



D.

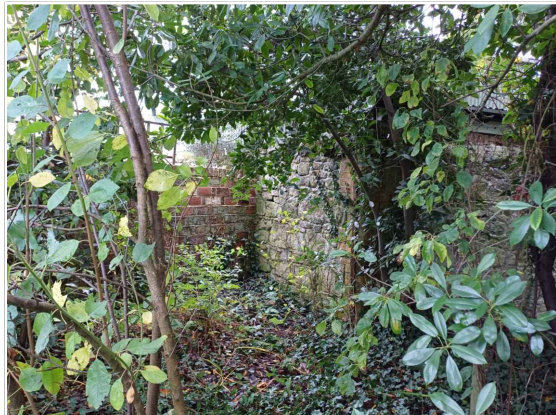

H.

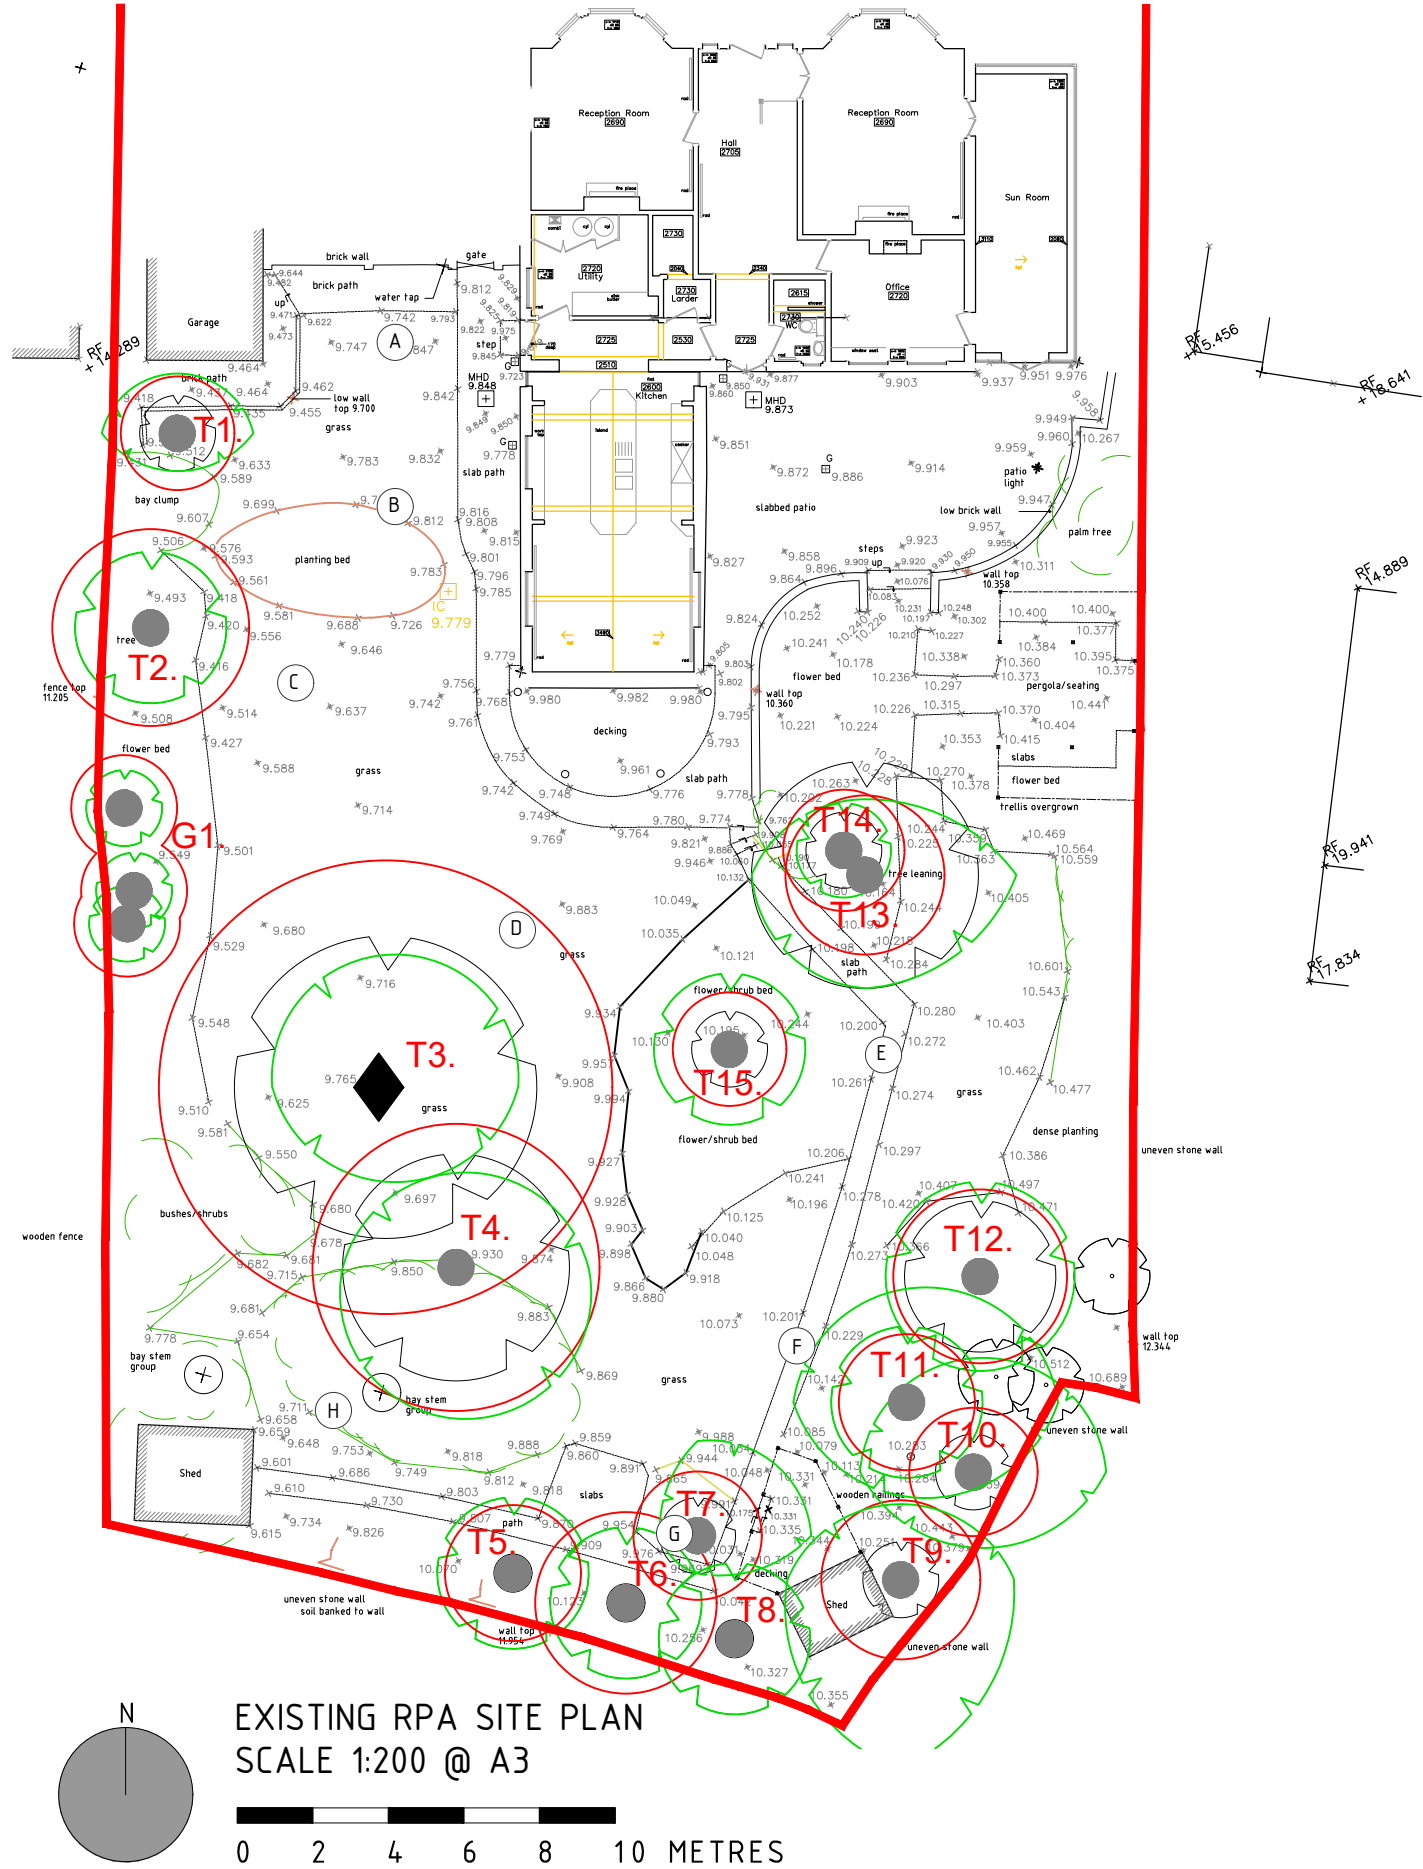

NOTES: THIS DRAWING IS THE COPYRIGHT OF MODH DESIGN LTD. IT MAY NOT BE COPIED, ALTERED OR REPRODUCED WITHOUT WRITTEN AUTHORITY. THE USE OF THIS DRAWING BY THIRD PARTIES IS ENTIRELY AT THEIR OWN RISK.  
THE DRAWING MUST NOT BE SCALED. ALL LEVELS AND DIMENSIONS MUST BE CHECKED ON SITE. FIGURED DIMENSIONS MUST BE CHECKED ON SITE. FIGURED DIMENSIONS SHOULD BE TAKEN IN PREFERENCE TO SCALED DIMENSIONS.

FOR PLANNING APPLICATION  
SUBMISSION PURPOSES ONLY

LINE DENOTES SITE  
APPLICATION BOUNDARY

A LOCATION OF SITE  
PHOTOGRAPHS

- GRADE A TREE (HIGH GRADE TREES)
- ◆ GRADE B TREE (MEDIUM GRADE TREES)
- GRADE C TREE (LOW GRADE TREES)
- U\* GRADE R TREE (TREE TO BE REMOVED)
- ROOT PROTECTION AREA
- ⊕ INDICATIVE CROWN SPREAD

REVISIONS: DATE: NOTE:



A | STUDIO 1, NEW BARN FARM, SUN HILL, CALBOURNE, IOW PO30 4JA  
T | 01983 555051  
W | WWW.MODHDESIGN.CO.UK  
E | HELLO@MODHDESIGN.CO.UK

CLIENT:  
MR & MRS LUDWIG  
PROJECT:  
PROPOSED GARDEN STUDIO TO MEDLARS, FAIRY ROAD, SEAVIEW, ISLE OF WIGHT, PO34 5HF

DRAWING TITLE:  
EXISTING SITE PLAN & PHOTOGRAPHS

SCALE: 1:200 @A3 DATE: NOVEMBER 23 DRAWN: SM

STAGE: PLANNING APPLICATION CHECKED BY: CC

JOB NUMBER: MDA241 DRAWING NUMBER: PL02 REVISION: .