




PROPOSED SITE LOCATION PLAN
SCALE 1:500 @ A3

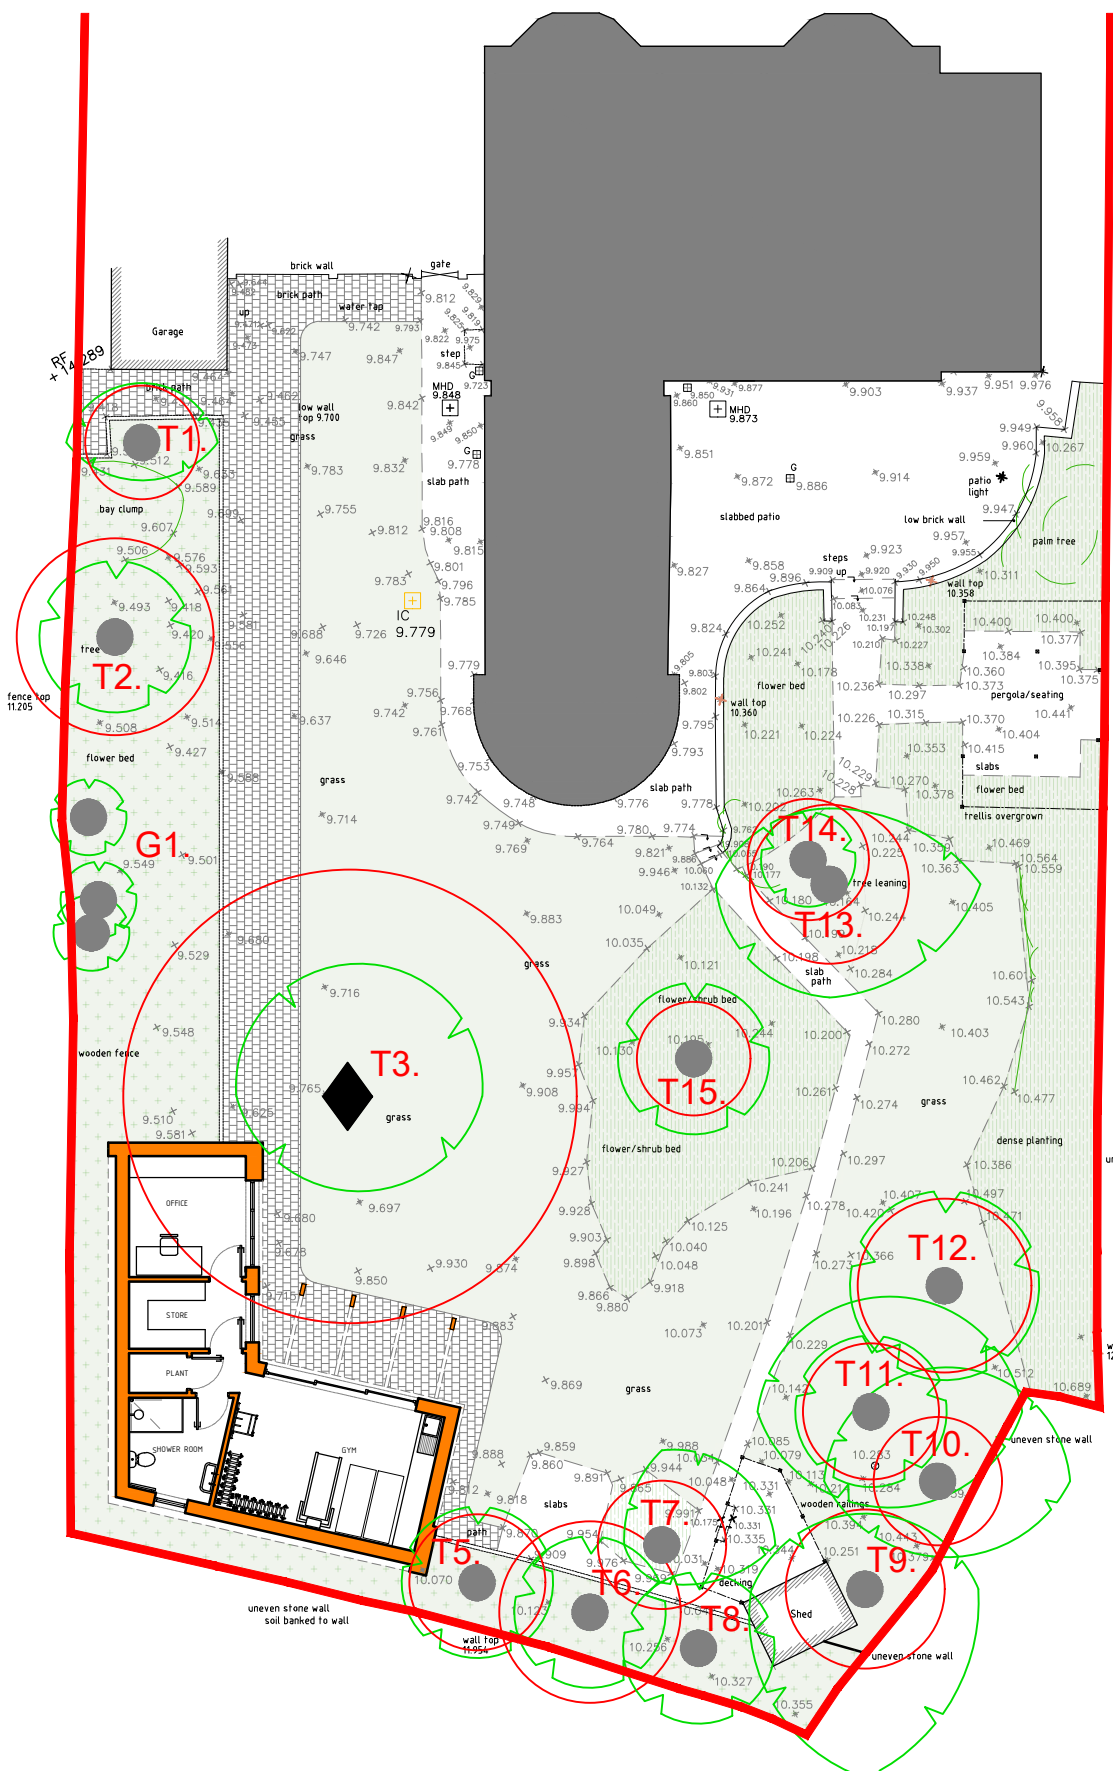

PROPOSED RPA SITE PLAN
SCALE 1:200 @ A3

NOTES: THIS DRAWING IS THE COPYRIGHT OF MODH DESIGN LTD. IT MAY NOT BE COPIED, ALTERED OR REPRODUCED WITHOUT WRITTEN AUTHORITY. THE USE OF THIS DRAWING BY THIRD PARTIES IS ENTIRELY AT THEIR OWN RISK.

THE DRAWING MUST NOT BE SCALED. ALL LEVELS AND DIMENSIONS MUST BE CHECKED ON SITE. FIGURED DIMENSIONS MUST BE CHECKED ON SITE. FIGURED DIMENSIONS SHOULD BE TAKEN IN PREFERENCE TO SCALED DIMENSIONS.

FOR PLANNING APPLICATION
SUBMISSION PURPOSES ONLY

- LINE DENOTES SITE APPLICATION BOUNDARY
- HATCH DENOTES EXISTING STRUCTURES
- HATCH DENOTES PROPOSED STRUCTURES
- HATCH DENOTES PROPOSED SOFT LANDSCAPING
- HATCH DENOTES EXISTING SOFT LANDSCAPING
- HATCH DENOTES PROPOSED HARD LANDSCAPING

- SCREW PILE FOUNDATION TO BE USED IN ANNEX CONSTRUCTION
- GRADE A TREE (HIGH GRADE TREES)
- ◆ GRADE B TREE (MEDIUM GRADE TREES)
- GRADE C TREE (LOW GRADE TREES)
- ⊕ GRADE R TREE (TREE TO BE REMOVED)
- ROOT PROTECTION AREA
- ⊗ INDICATIVE CROWN SPREAD

REVISIONS: DATE: NOTE:



A | STUDIO 1, NEW BARN FARM, SUN HILL, CALBOURNE, IDW PO30 4JA
T | 01983 555051
W | WWW.MODHDESIGN.CO.UK
E | HELLO@MODHDESIGN.CO.UK

CLIENT:
MR & MRS LUDWIG

PROJECT:
PROPOSED GARDEN STUDIO TO MEDLARS, FAIRY ROAD, SEAVIEW, ISLE OF WIGHT, PO34 5HF

DRAWING TITLE:
PROPOSED SITE LOCATION AND SITE PLAN

SCALE: DATE: DRAWN:
VARIOUS @A3 NOVEMBER 23 SM

STAGE: CHECKED BY:
PLANNING APPLICATION CC

JOB NUMBER: DRAWING NUMBER: REVISION:
MDA241 PL03 .