




PROPOSED  
FRONT ELEVATION

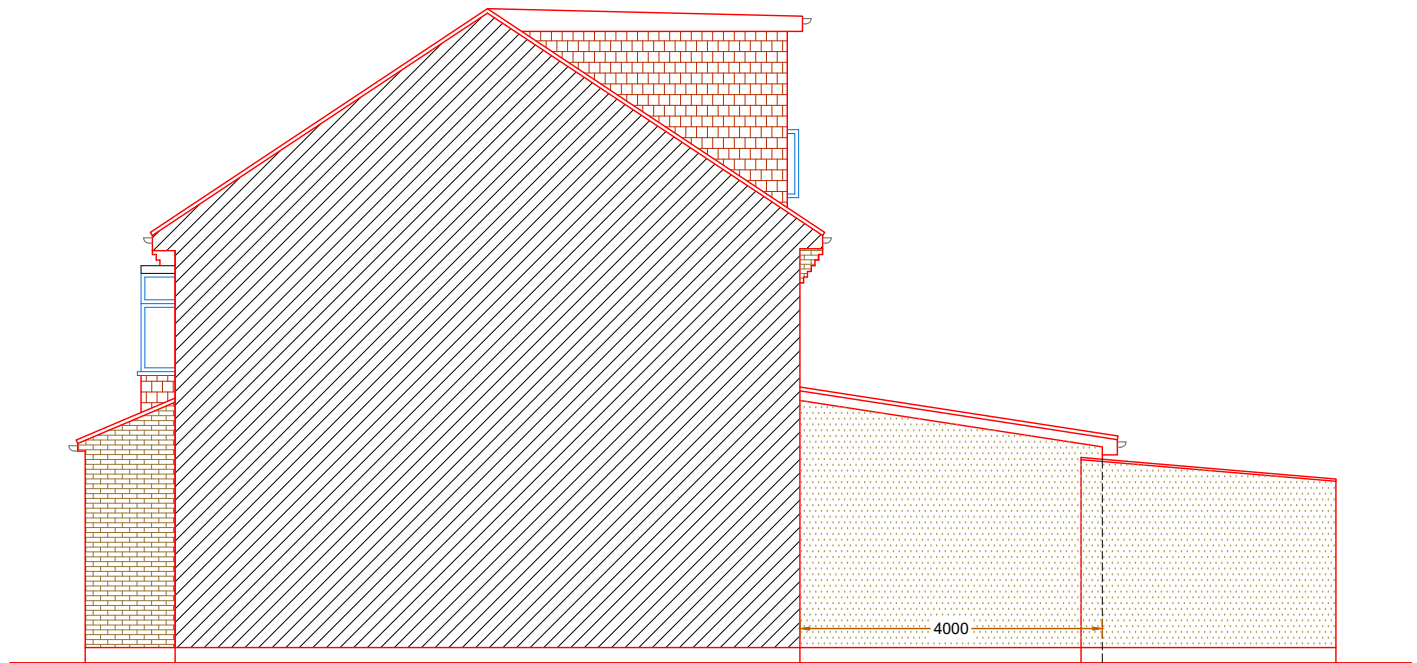

PROPOSED  
SIDE ELEVATION-1

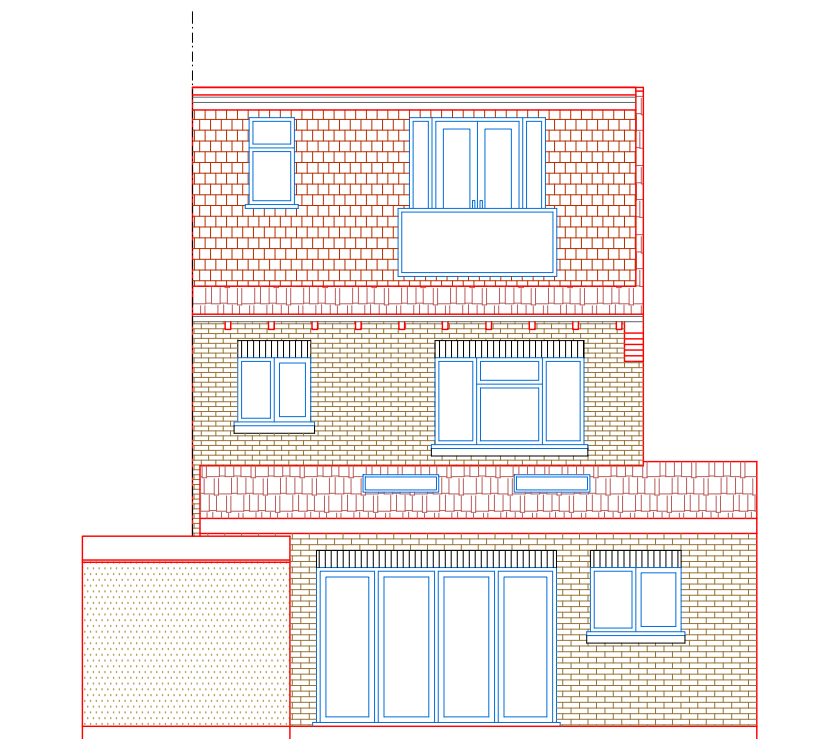

PROPOSED  
REAR ELEVATION

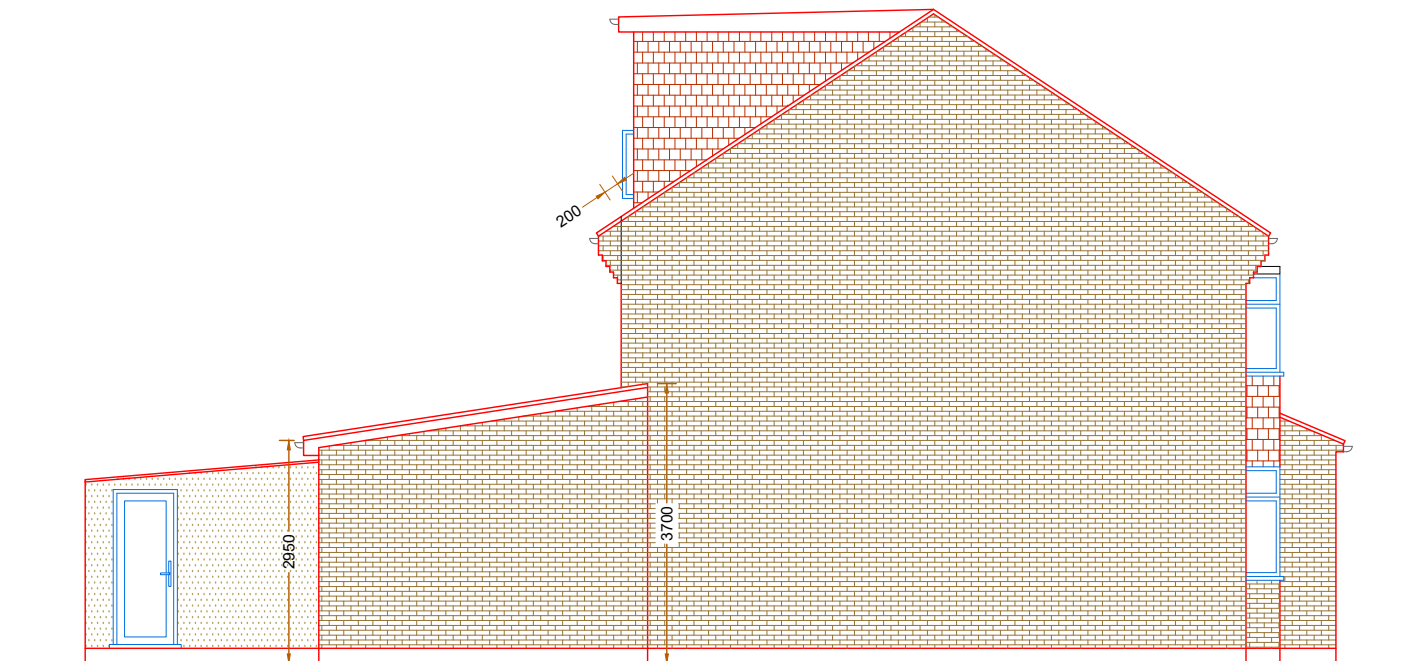

PROPOSED  
SIDE ELEVATION-2

0 1 2 3 4 5 6 7 8 9 10 [m]



Scale bar 1:100 @ A3

**CLIENT**

**SITE**  
32 Buckland Rd Chessington, London, KT9 1JF

**Date:**  
27.09.2023

HB PLANNING SERVICES  
EMAIL INFO@HBPLANNINGSERVICES.CO.UK  
CONTACT 02038539648

**DRAWING NO:**  
2022108.PA104

**DRAWING TITLE**  
Proposed Elevations

**Scale @ A3:**  
1:100

**Revision:**  
P01

Rev:	Date:	Notes:
P01	27.09.2023	For Planning Approval

