



GROUND FLOOR PLAN
PROPOSED

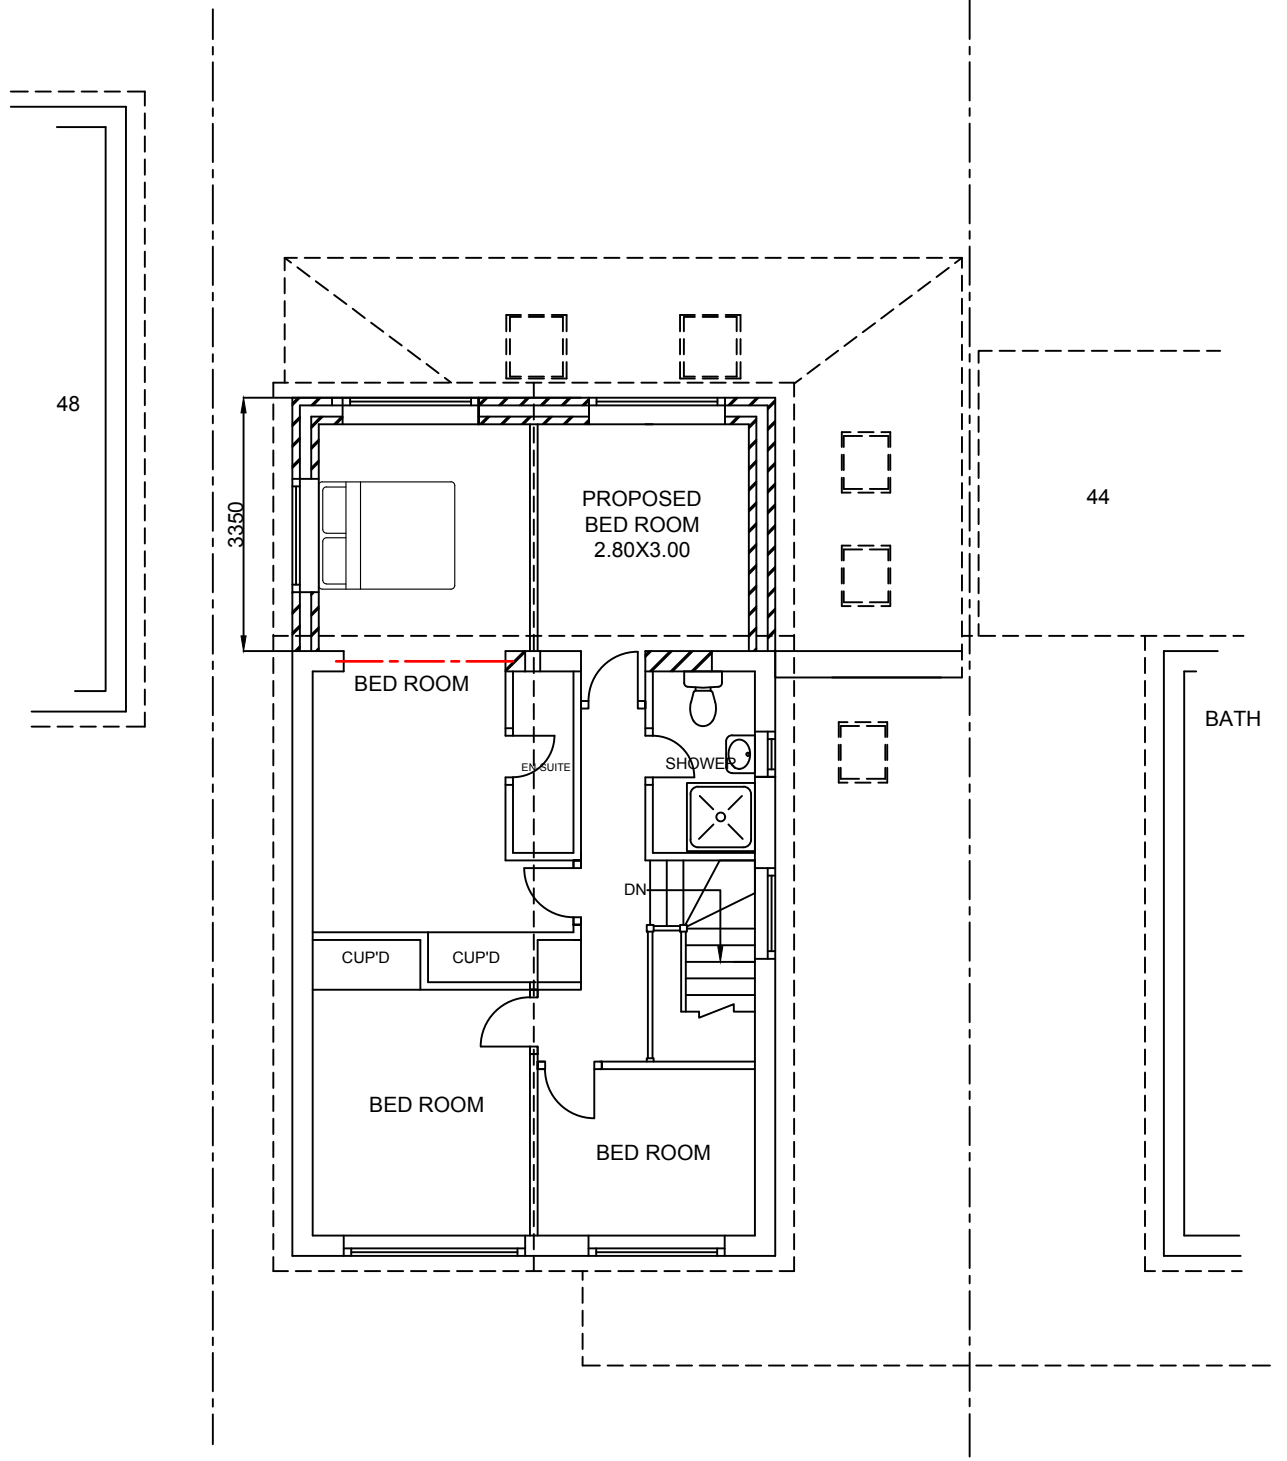

FIRST FLOOR PLAN
PROPOSED

 

PROPOSED PART SINGLE PART DOUBLE
STOREY REAR EXTENSION AT 46
BLYTHWOOD DRIVE FRIMLEY GU16 8TZ
CLIENT:- DR. A AGAG
SCALE :- 1:100 @ A3
DRG. NO. -: 1188-B
DATE -: NOV. 2023
DRAWN BY -: ANIL HALLAN TEL-07734033013
WWW.AKDRAUGHTING.COM