
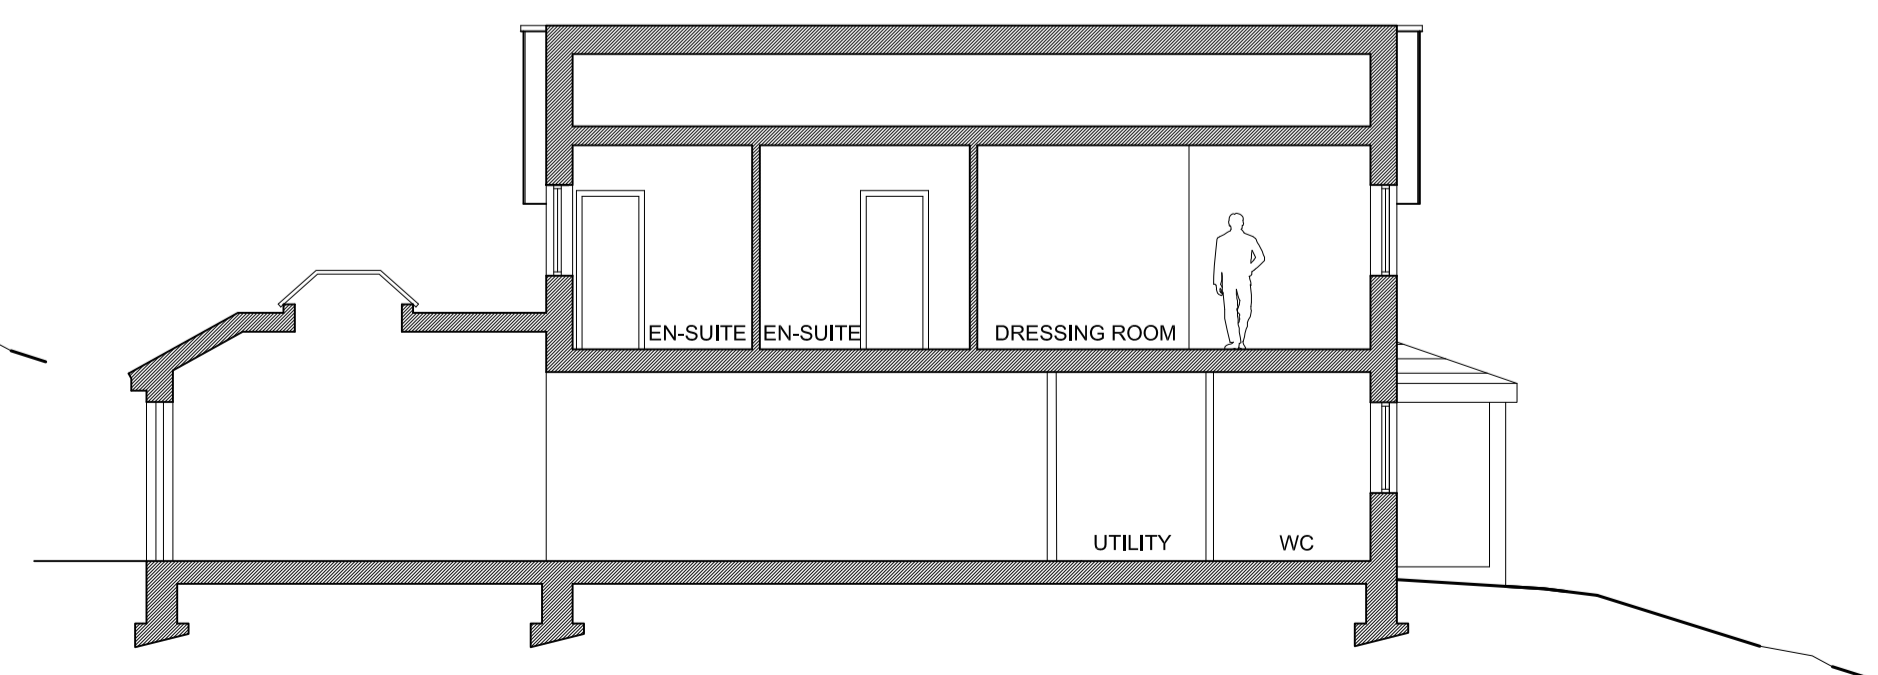
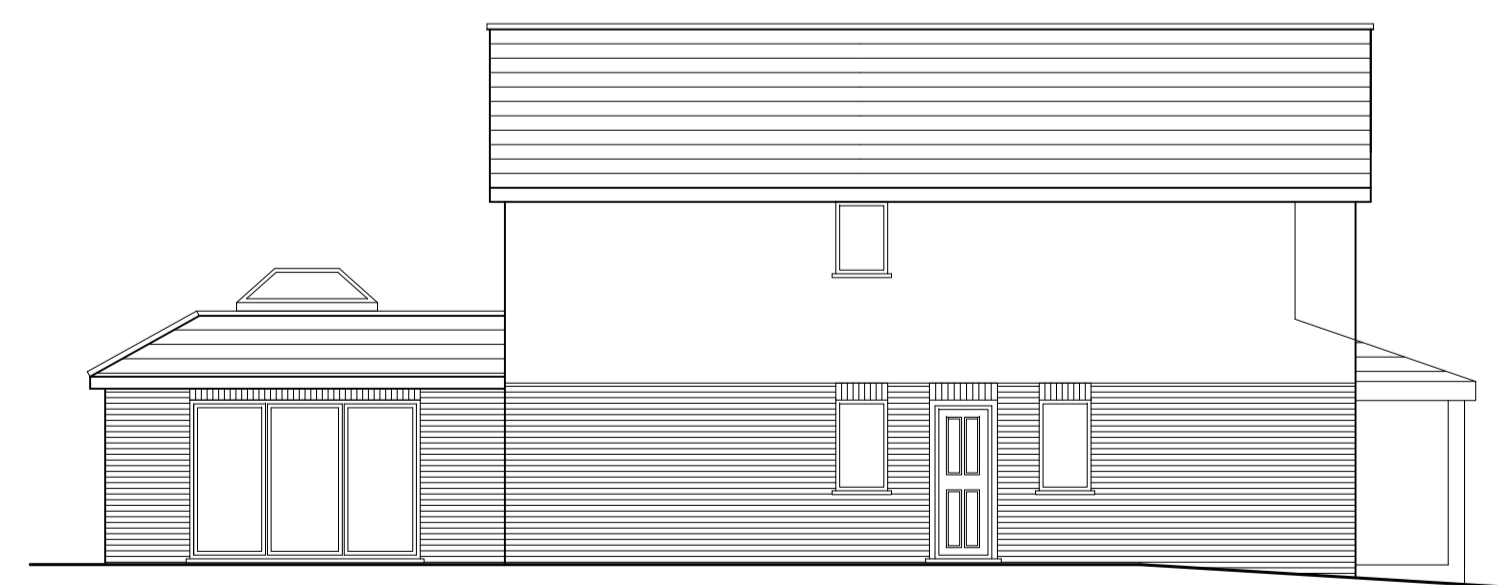


05 SOUTH-EAST ELEVATION

06 NORTH-WEST ELEVATION

07 SECTION B-B

08 SECTION C-C

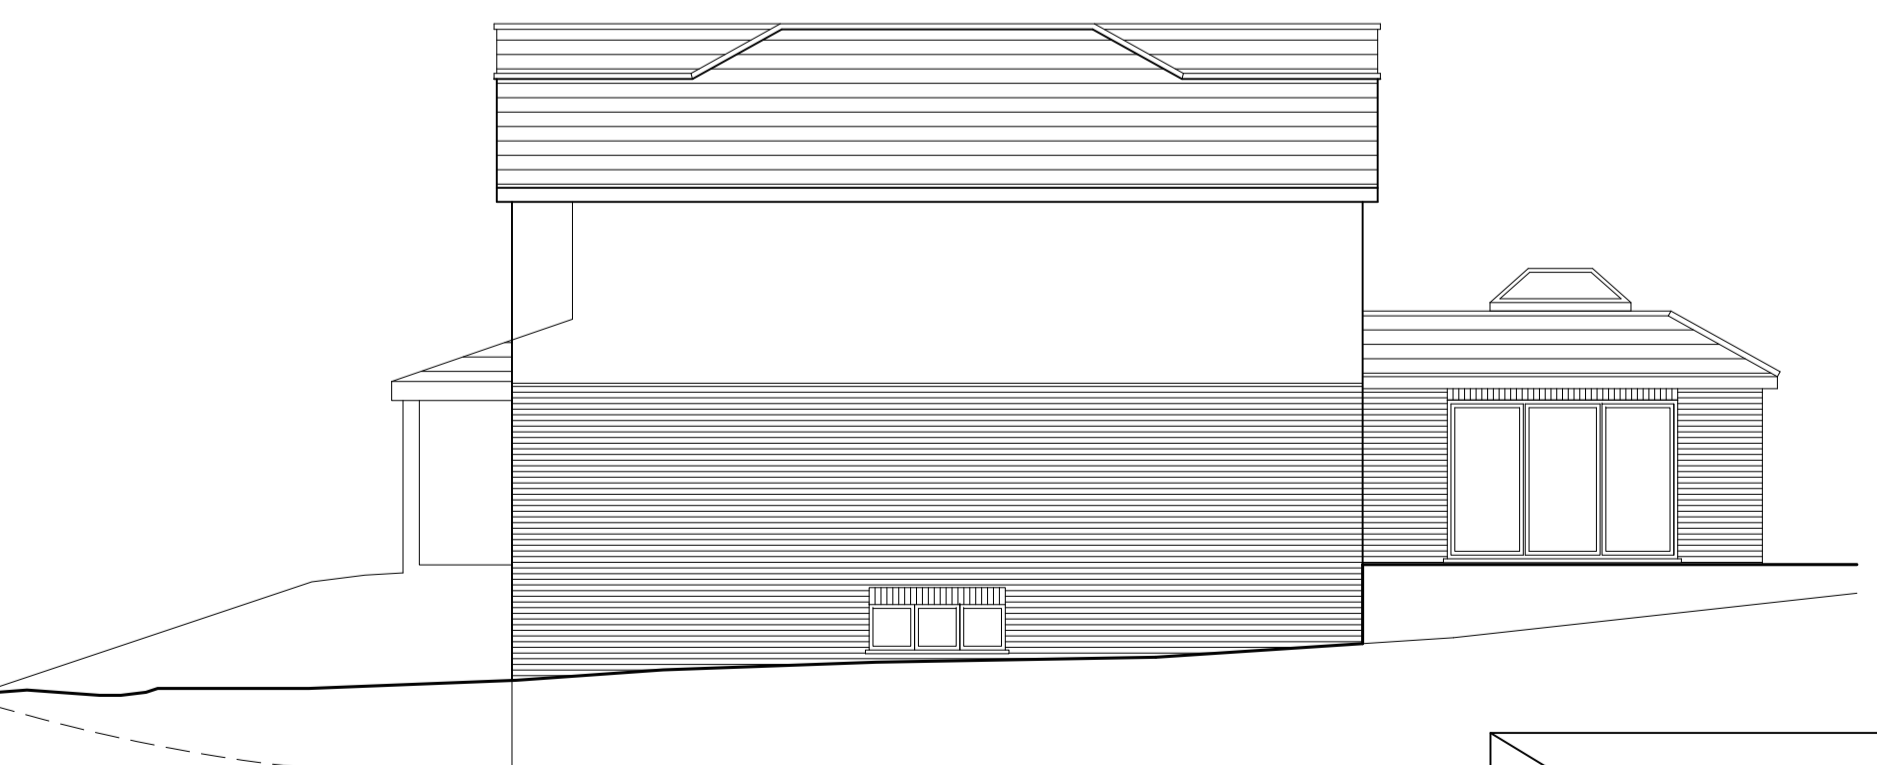


09 NORTH-EAST ELEVATION

10 SOUTH-EAST ELEVATION

13 SECTION A-A

11 SECTION D-D

12 SECTION E-E (N/A)

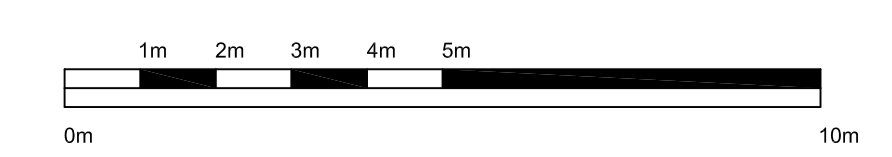

MARCH design
KERBIE STUDIOS WREN HILLS LEE HIGH ROAD LONDON SE13 3PM
TEL: 020 8077 8871 FAX: 020 8400 0036
E-MAIL: INFO@MARCHDESIGN.COM WEBSITE: WWW.MARCHDESIGN.COM

project
BOW WOOD
STONEHOUSE ROAD
HALSTEAD, SEVENOAKS, TN14 7HW

drawing
PROPOSED PLANS, SECTIONS
AND ELEVATIONS

scale 1:100 A1	date OCT 2023
drawn AC	checked MMcA

job no 13-1343/3A	dwg no P.52	rev E
----------------------	----------------	----------