

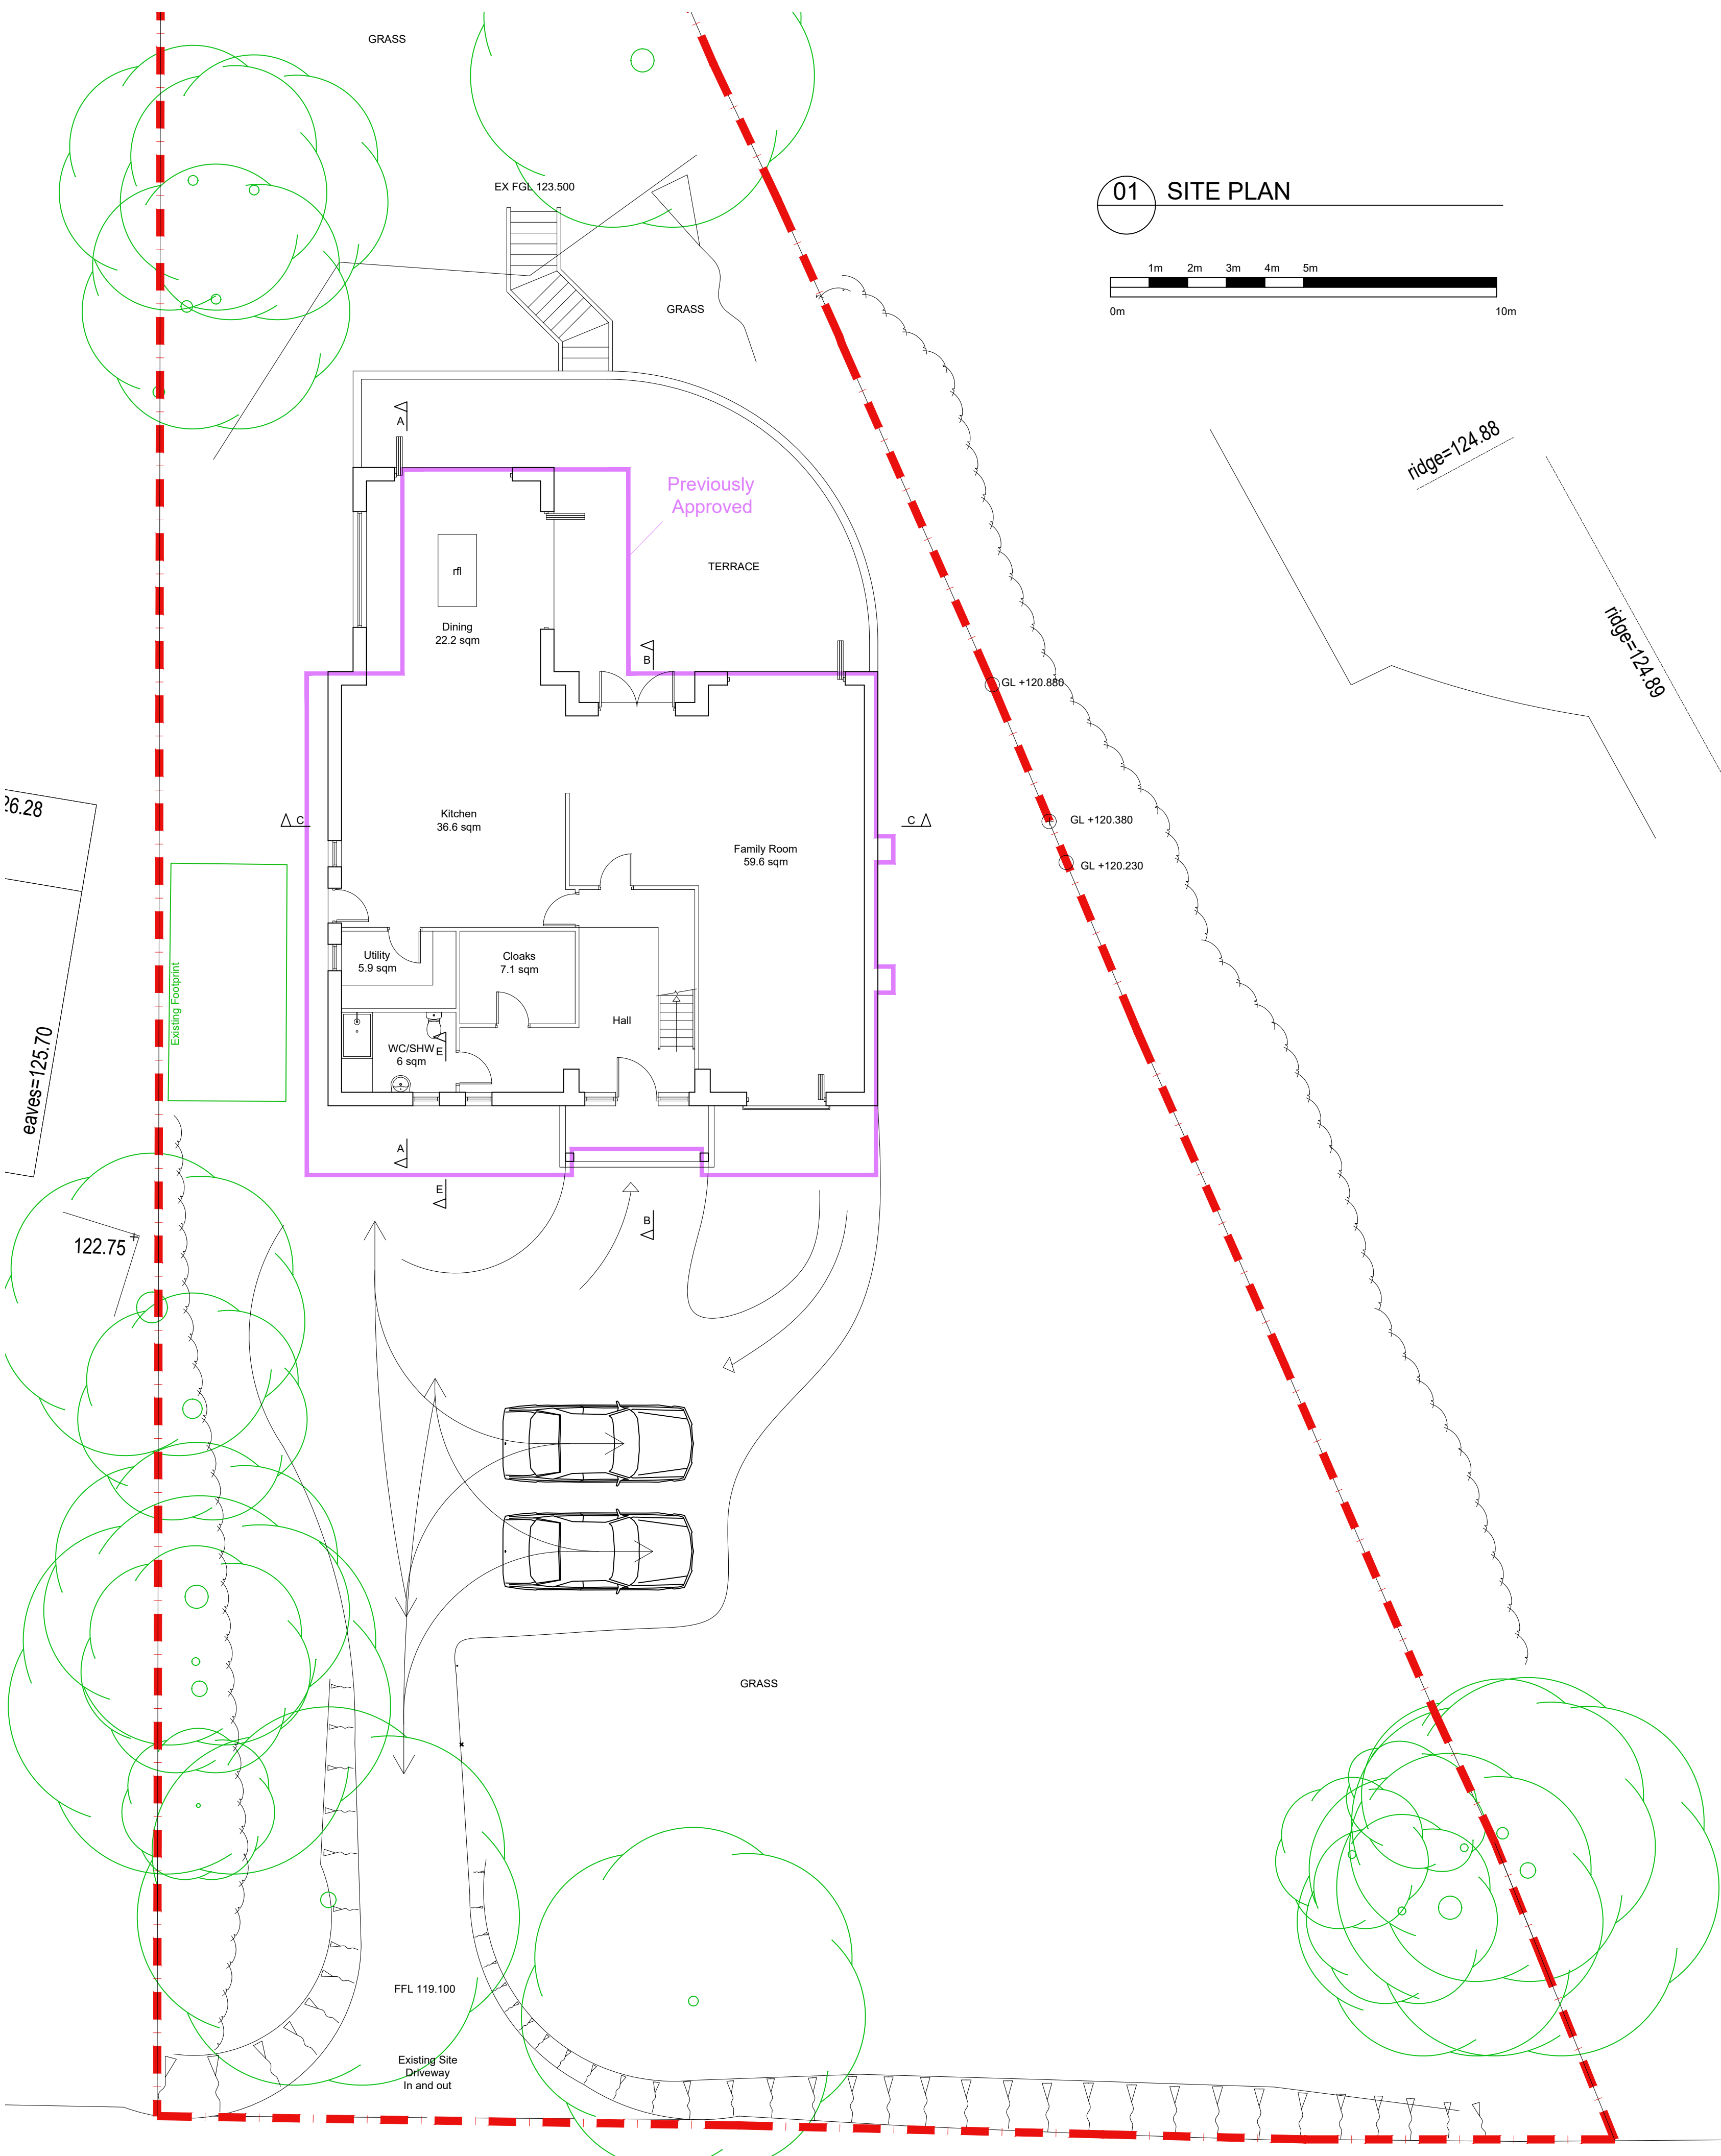


DO NOT SCALE FROM THIS DRAWING  
ALL DIMENSIONS LEVELS AND INFORMATION  
GIVEN SHOULD BE CHECKED ON SITE PRIOR  
TO THE COMMENCEMENT OF ANY WORKS

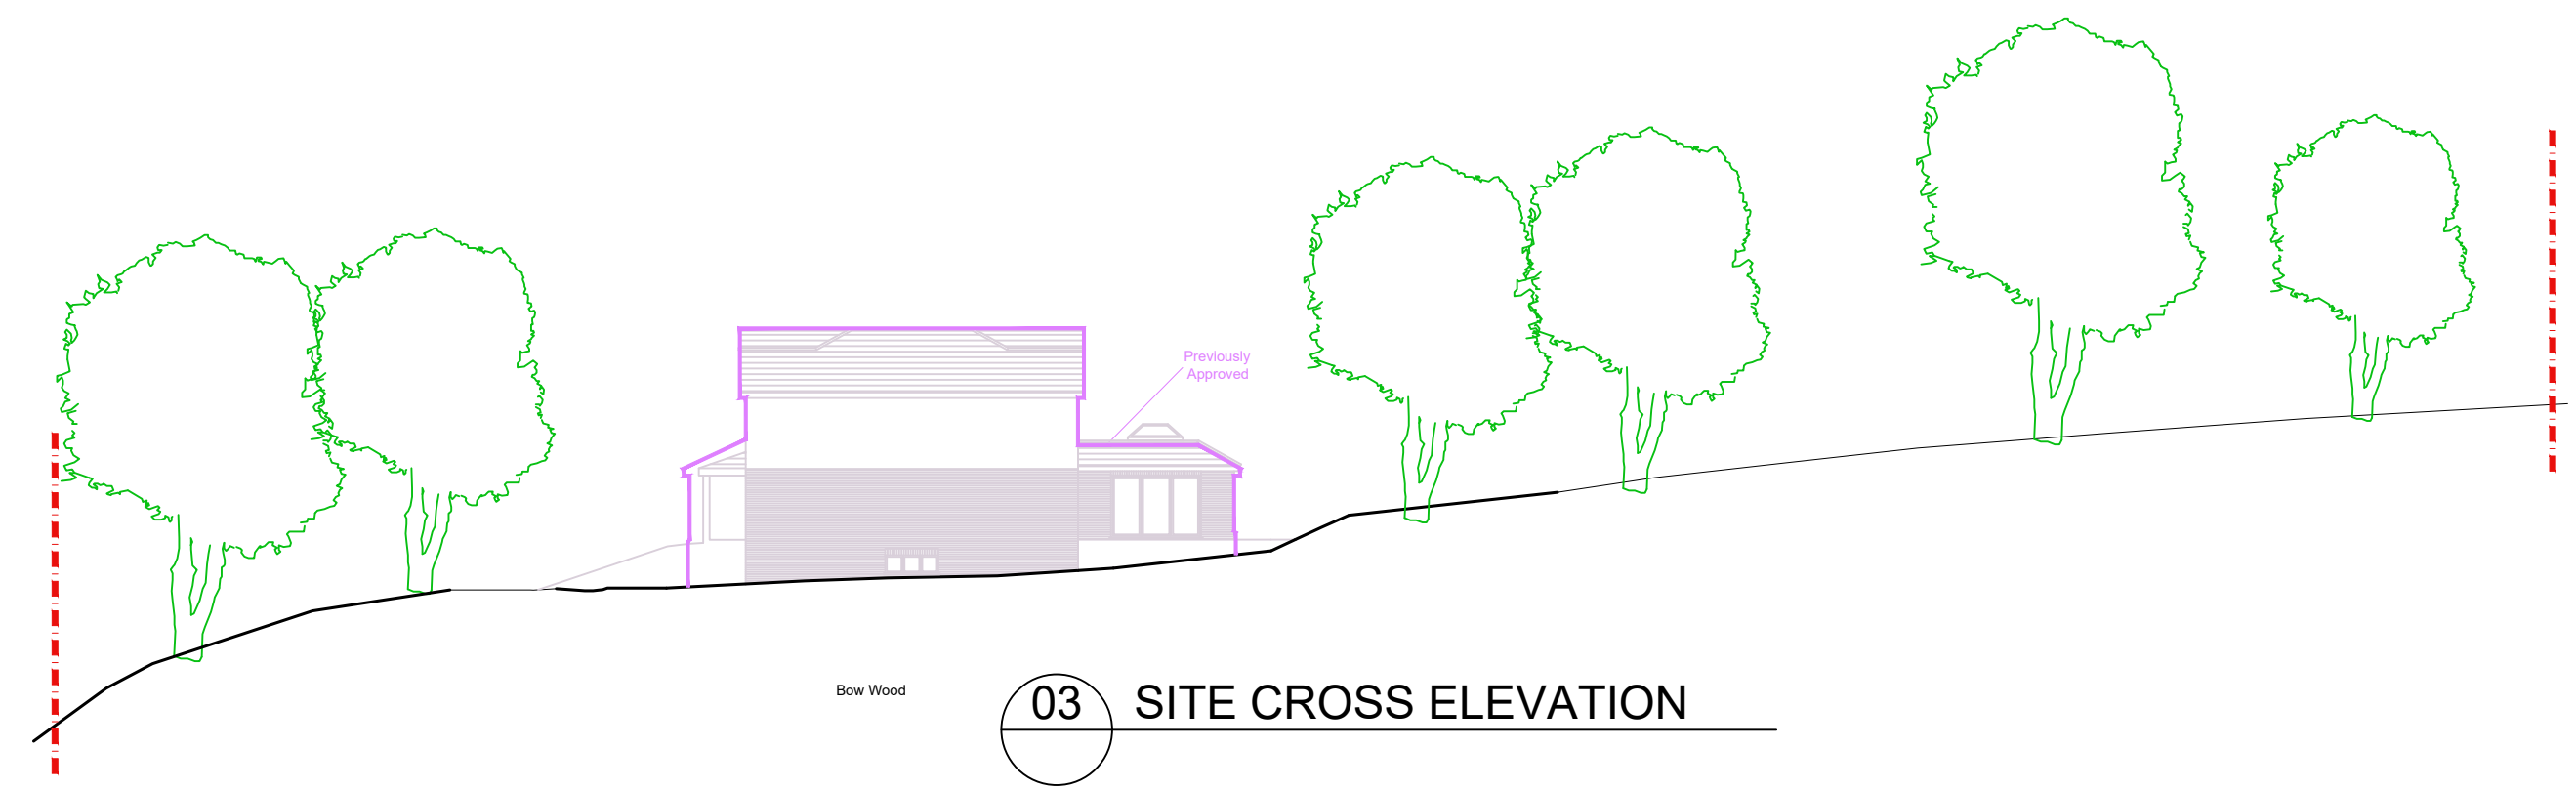


01 SITE PLAN

02 BLOCK PLAN

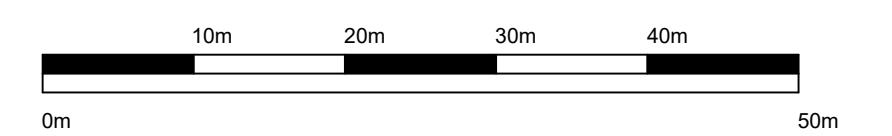

03 SITE CROSS ELEVATION

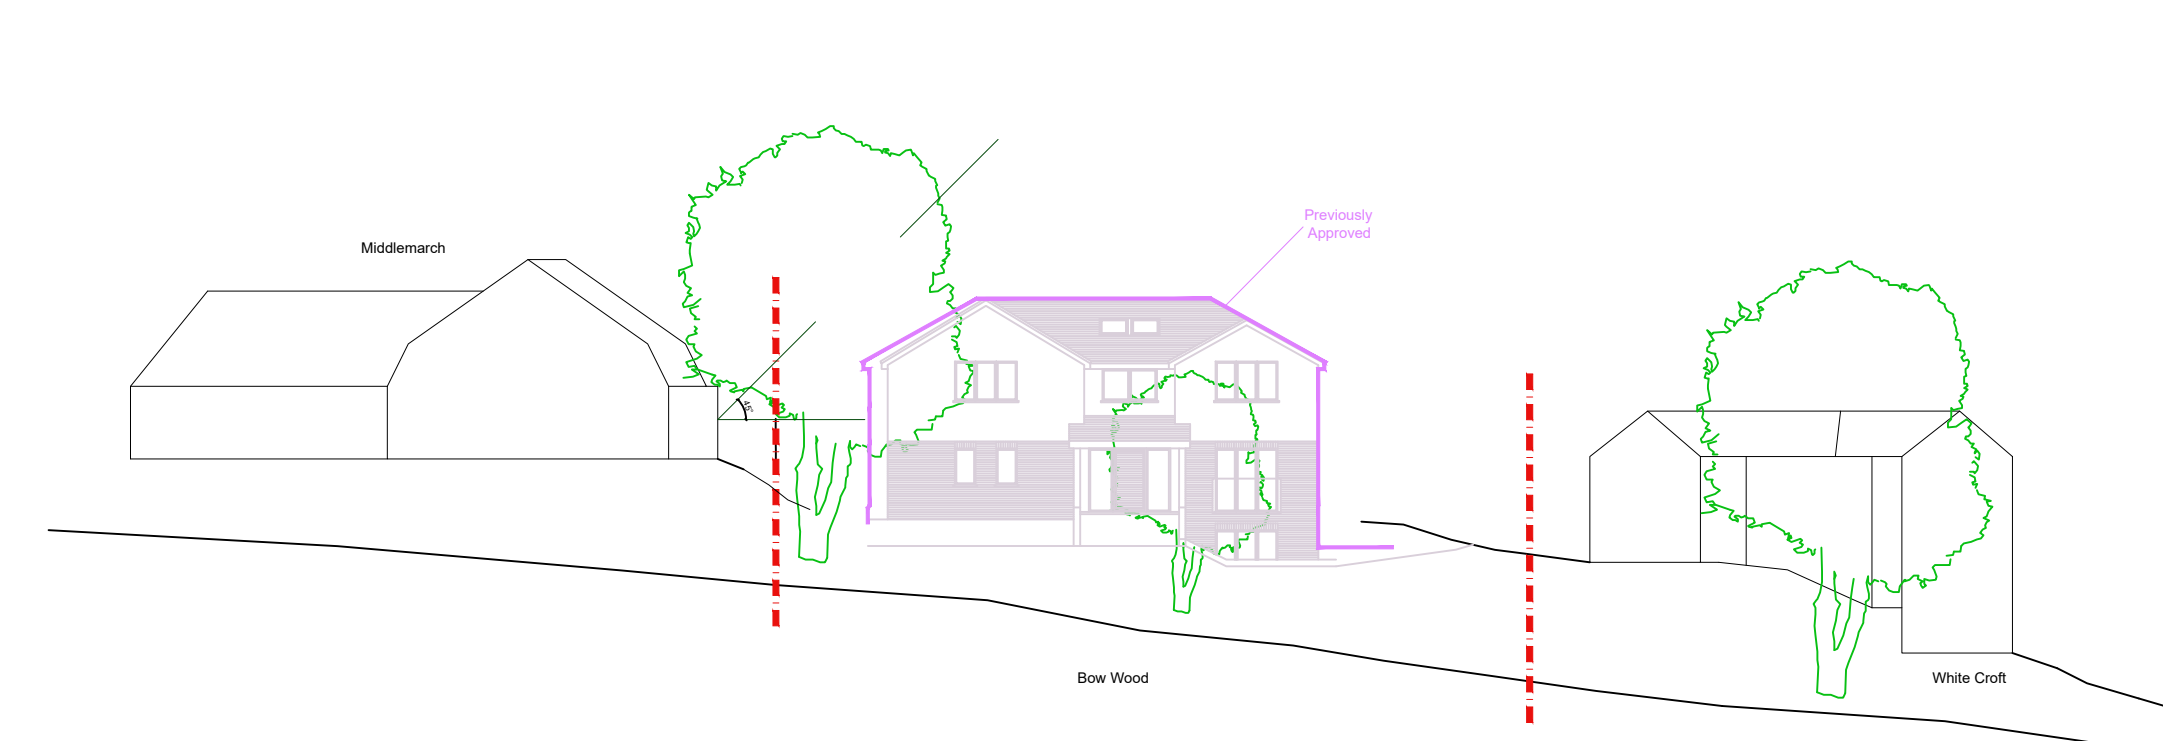

04 FRONT CONTEXTUAL ELEVATION

**MARCH**  
design

KENNE STUDDIOS WREN MEWS LEE HIGH ROAD LONDON SE13 9PM  
TEL: 020 83271981 FAX: 020 84802036  
E-MAIL: INFO@MARCHDESIGN.COM WEBSITE: WWW.MARCHDESIGN.COM

|   |                  |          |
|---|------------------|----------|
| project<br><b>BOW WOOD<br/>STONEHOUSE ROAD<br/>HALSTEAD, SEVENOAKS, TN14 7HW</b>      |                  |          |
| drawing<br><b>PROPOSED SITE PLAN<br/>AND BLOCK PLAN<br/>CROSS AND STREET SECTIONS</b> |                  |          |
| scale<br>1:100, 250, 500 A1   | date<br>OCT 2023 |          |
| drawn<br>AC   | checked<br>MMcA  |          |
| job no<br>13-1343/3A  | dwg no<br>P.51   | rev<br>E |