


NOTES:
Report all discrepancies, errors and omissions.
Verify all dimensions on site before commencing any work on site or preparing shop drawings.
All materials, components and workmanship are to comply with the relevant British Standards, Codes of Practice, and appropriate manufacturers recommendations that from time to time shall apply.
For all specialist work, see relevant drawings.
This drawing and design are copyright of Clague LLP
Registration number OC335948.

Rev	Date	Description
P1	April 2023	Ground Floor window & door changes

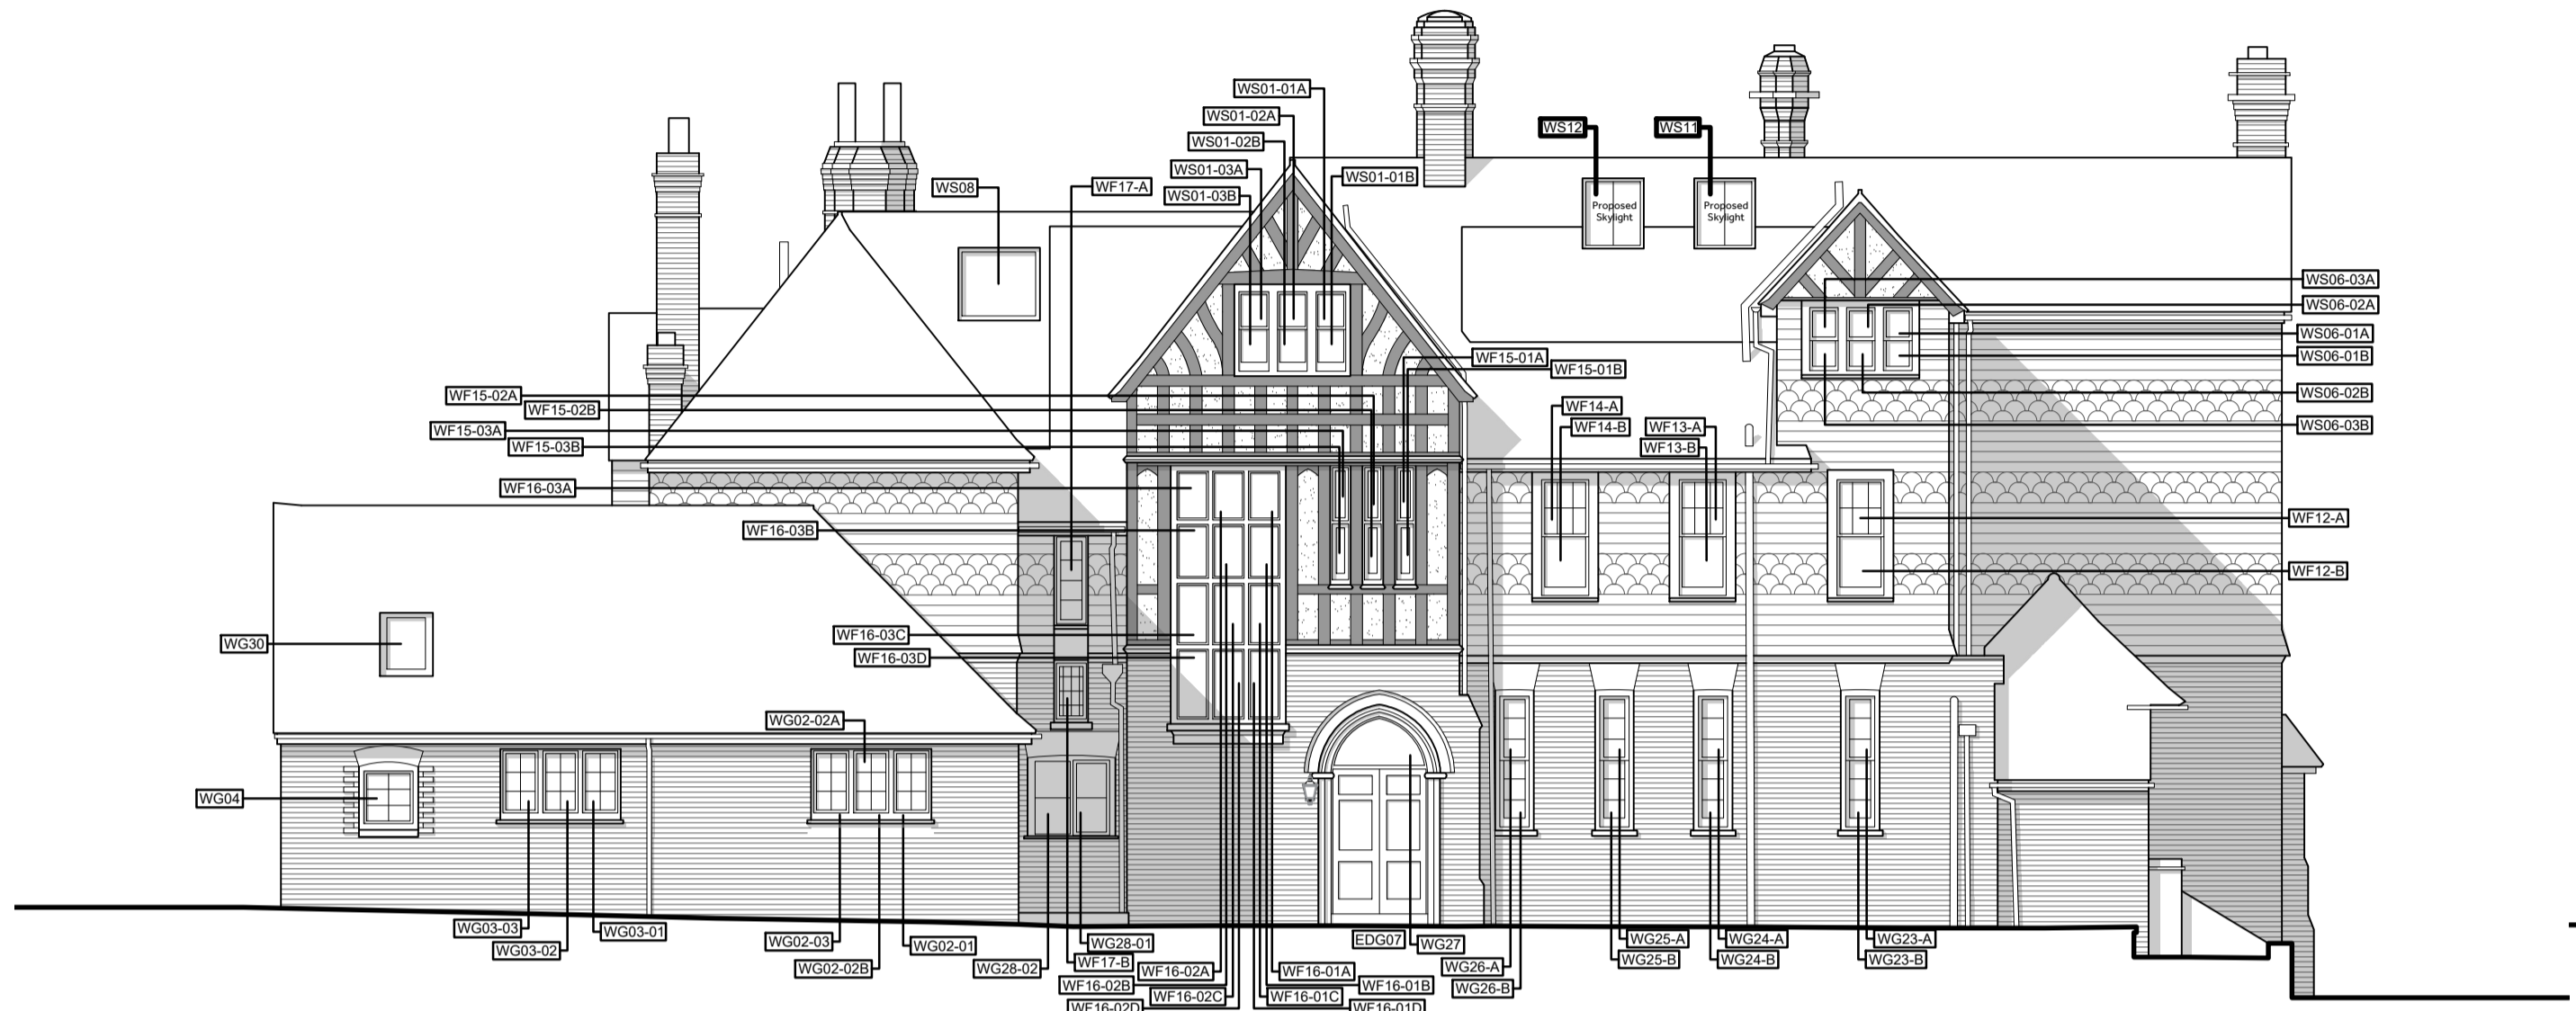


North Elevation



West Elevation



South Elevation

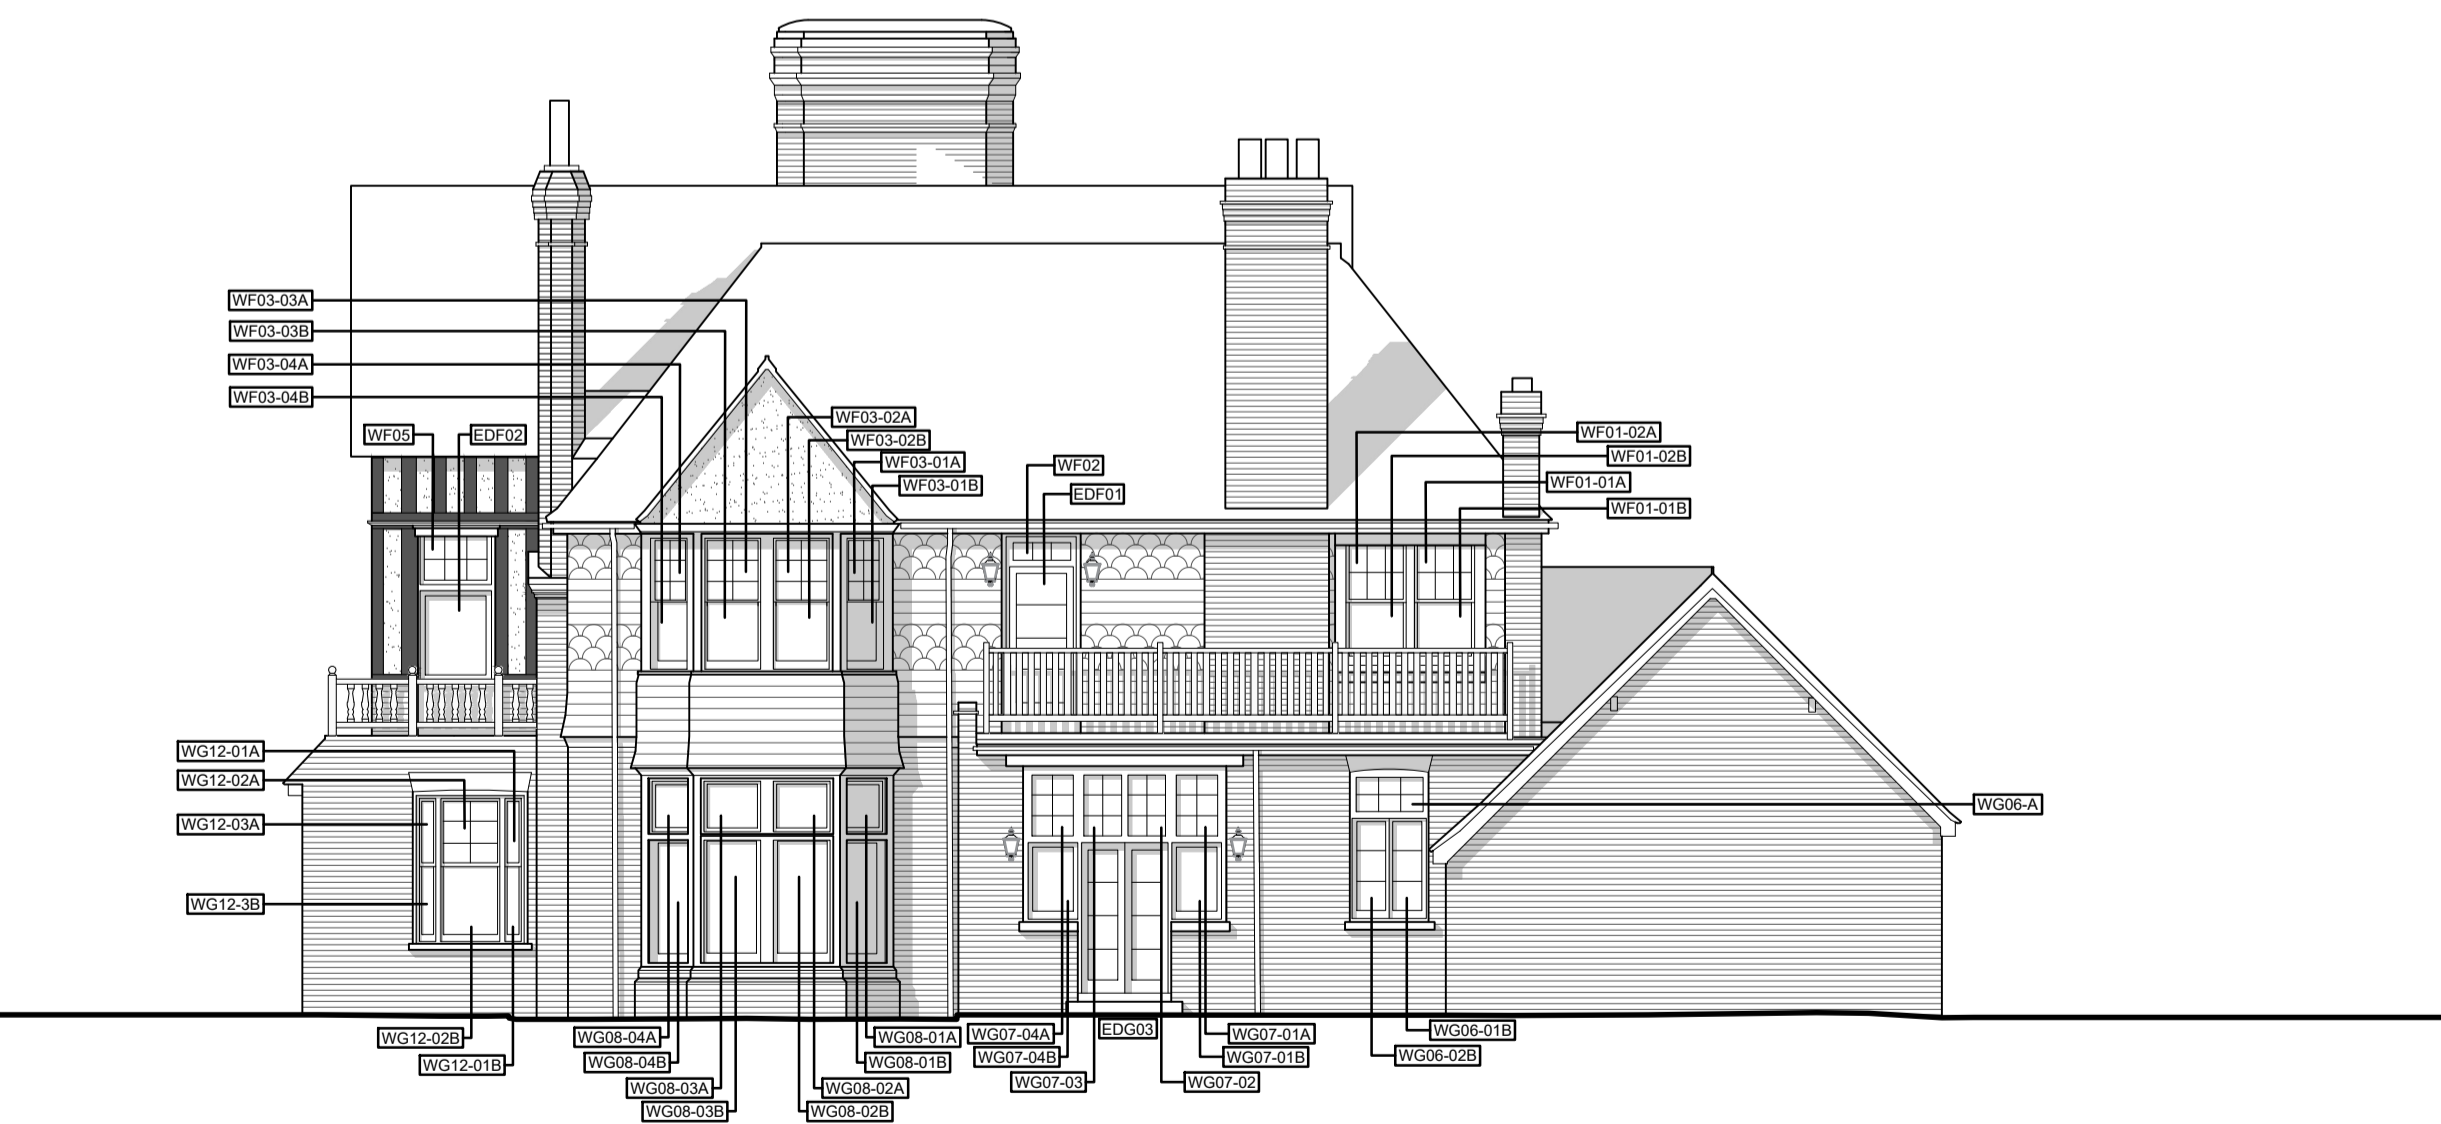

East Elevation

Key
Existing [Solid line]
Proposed [Hatched line]

Project Title
Cookham Dene House

Drawing Description
Main House
Proposed Elevations
Door & Window Schedule

Scale
1:100 @ A1
Date
March 2023
Drawn by
HP
Checked by
SW

CLAGUE ARCHITECTS

62 Burgate, Canterbury
Kent CT1 2BH
01227 762060
2 Kinsbourne Court, Luton Road,
Harpenden, Hertfordshire AL5 3BL
01582 765102
8, Disney Street
London SE1 1JF
0203 597 6112

CANTERBURY LONDON HARPENDEN

Drawing Number
30558A/1501
Revision
P1

Proposed Works at Cookham Dene

