


NOTES:  
 Report all discrepancies, errors and omissions.  
 Verify all dimensions on site before commencing any work on site or preparing shop drawings.  
 All materials, components and workmanship are to comply with the relevant British Standards, Codes of Practice, and appropriate manufacturers recommendations that from time to time shall apply.  
 For all specialist work, see relevant drawings.  
 This drawing and design are copyright of Clague LLP  
 Registration number OC335948.


Rev	Date	Description
-----	------	-------------

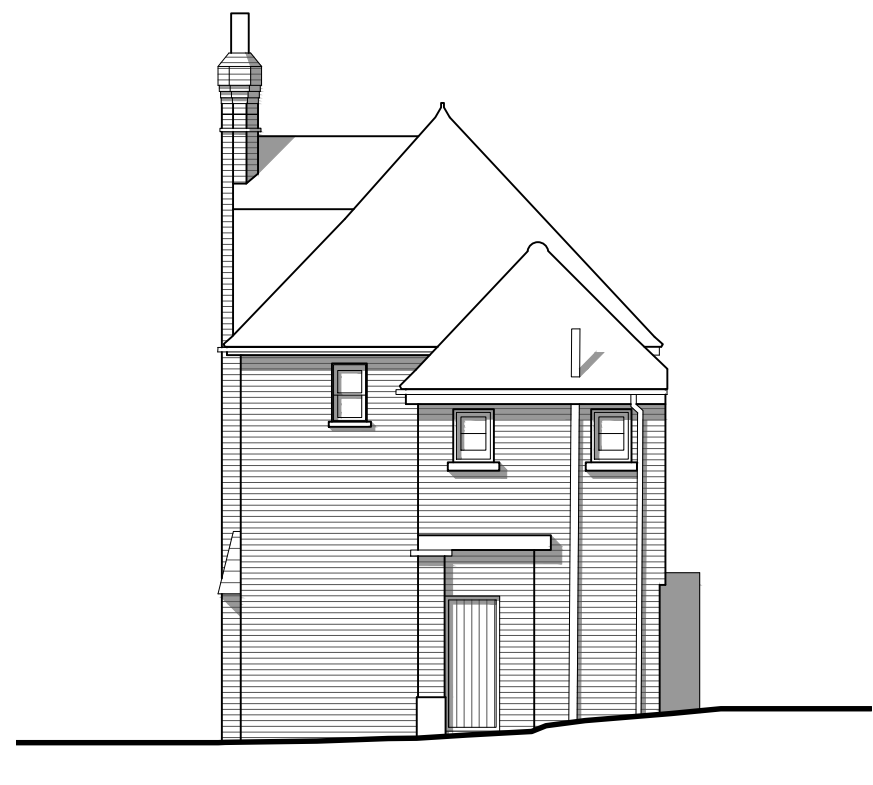


South Elevation




East Elevation

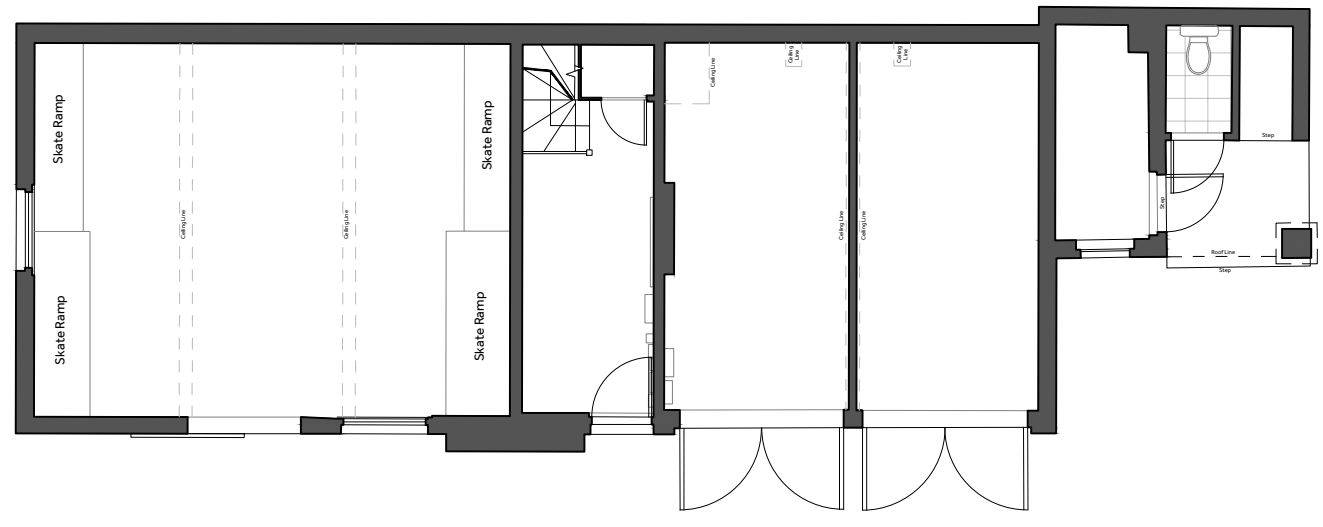


Ground Floor Plan

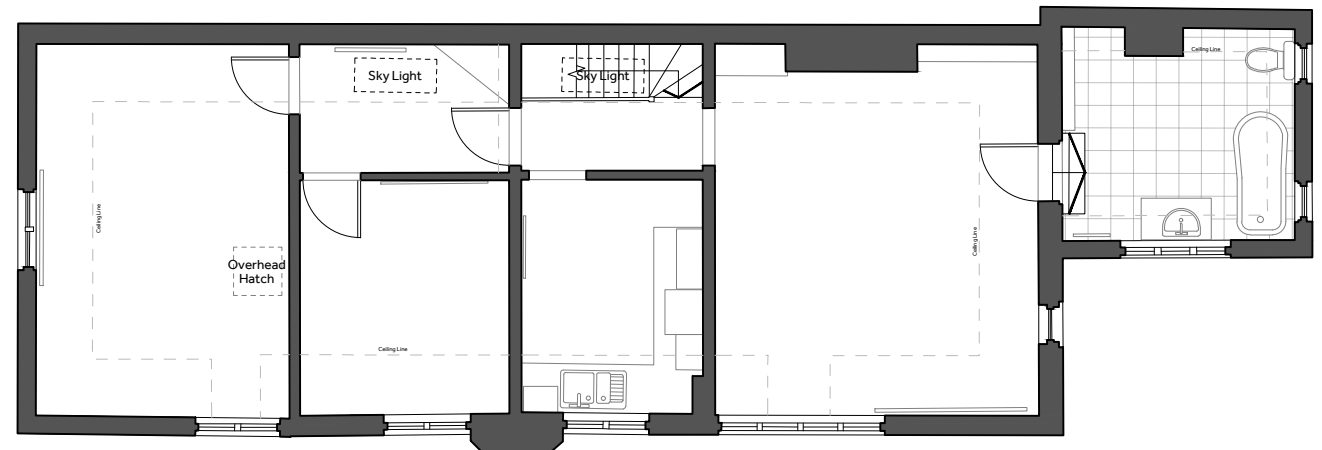

First Floor Plan

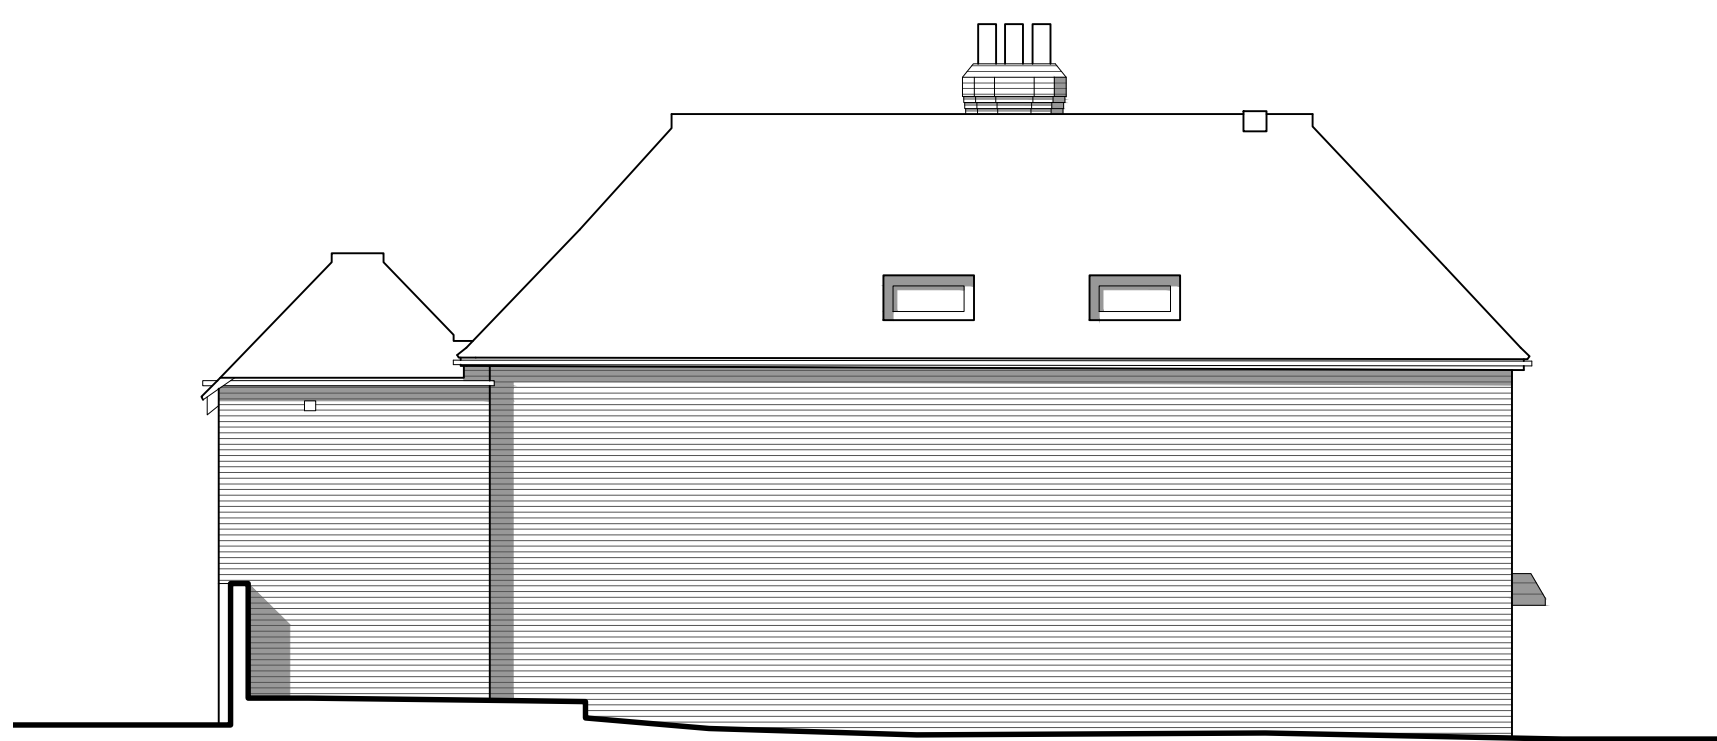

North Elevation

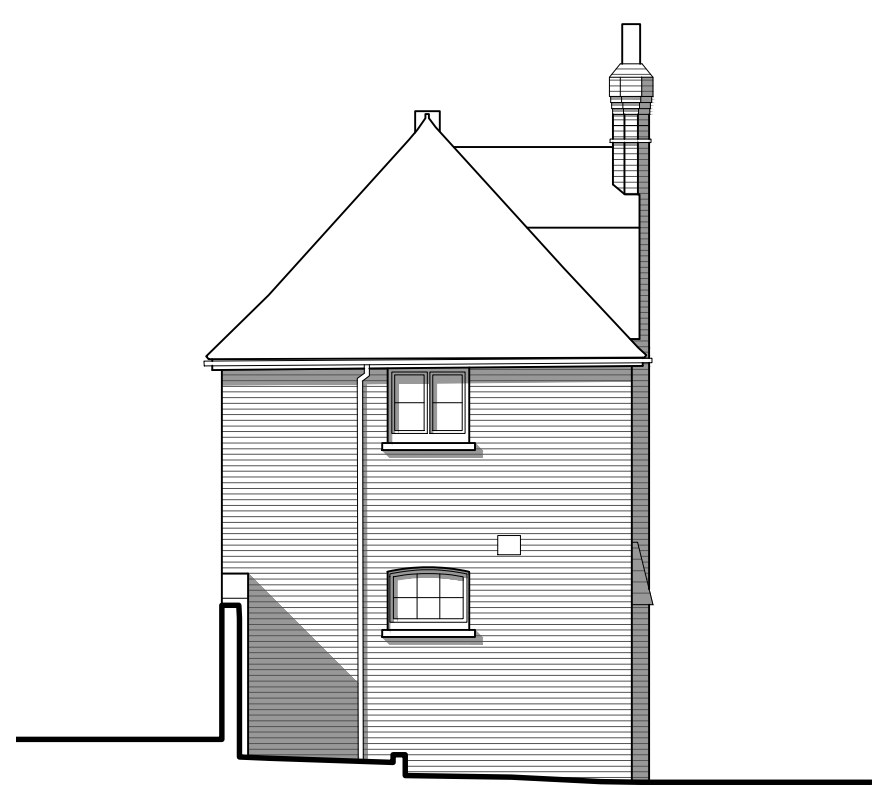

West Elevation

Project Title  
**Cookham Dene House**

Drawing Description  
**Existing Coach House  
 Floor Plans & Elevations**

Scale  
**1:100 @ A1**

Drawn by  
**HP**

Date  
**March 2023**

Checked by  
**SW**

**CLAGUE ARCHITECTS**

62 Burgate, Canterbury  
 Kent CT1 2BH 01227 762060

2 Kinsbourne Court, Luton Road,  
 Harpenden, Hertfordshire AL5 3BL 01582 765102

8, Disney Street  
 London SE1 1JF 0203 597 6112

CANTERBURY LONDON HARPENDEN

Drawing Number  
**30558A/200**

Revision

