


NOTES:
 Report all discrepancies, errors and omissions.
 Verify all dimensions on site before commencing any work on site or preparing shop drawings.
 All materials, components and workmanship are to comply with the relevant British Standards, Codes of Practice, and appropriate manufacturers recommendations that from time to time shall apply.
 For all specialist work, see relevant drawings.
 This drawing and design are copyright of Clague LLP
 Registration number OC335948.


Rev	Date	Description
P1	April 2023	Change to demolition plan
P2	Sept 2023	Change to demolition plan

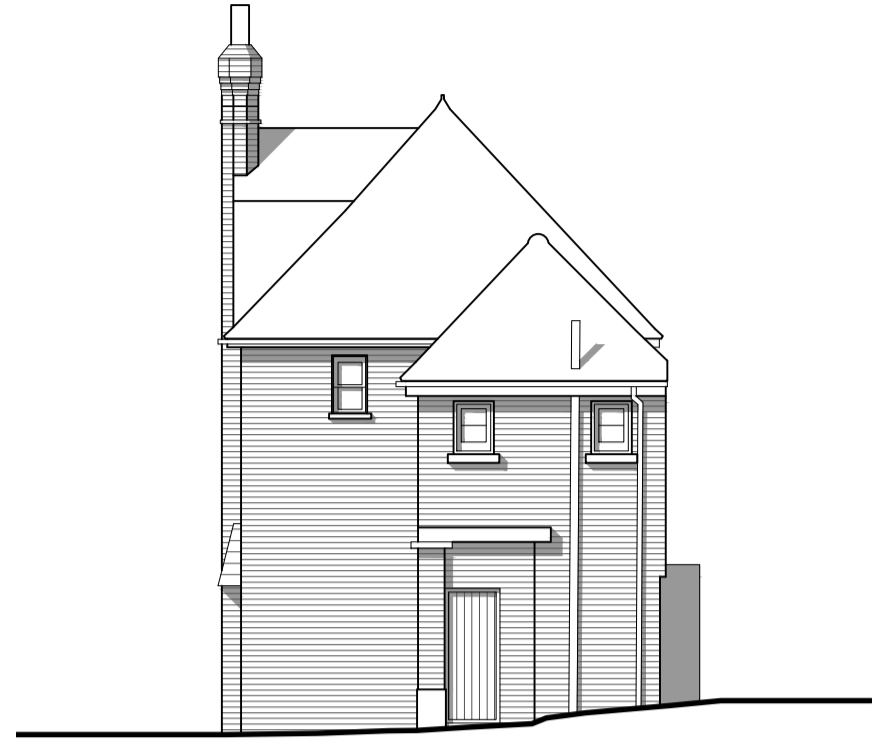


South Elevation



East Elevation

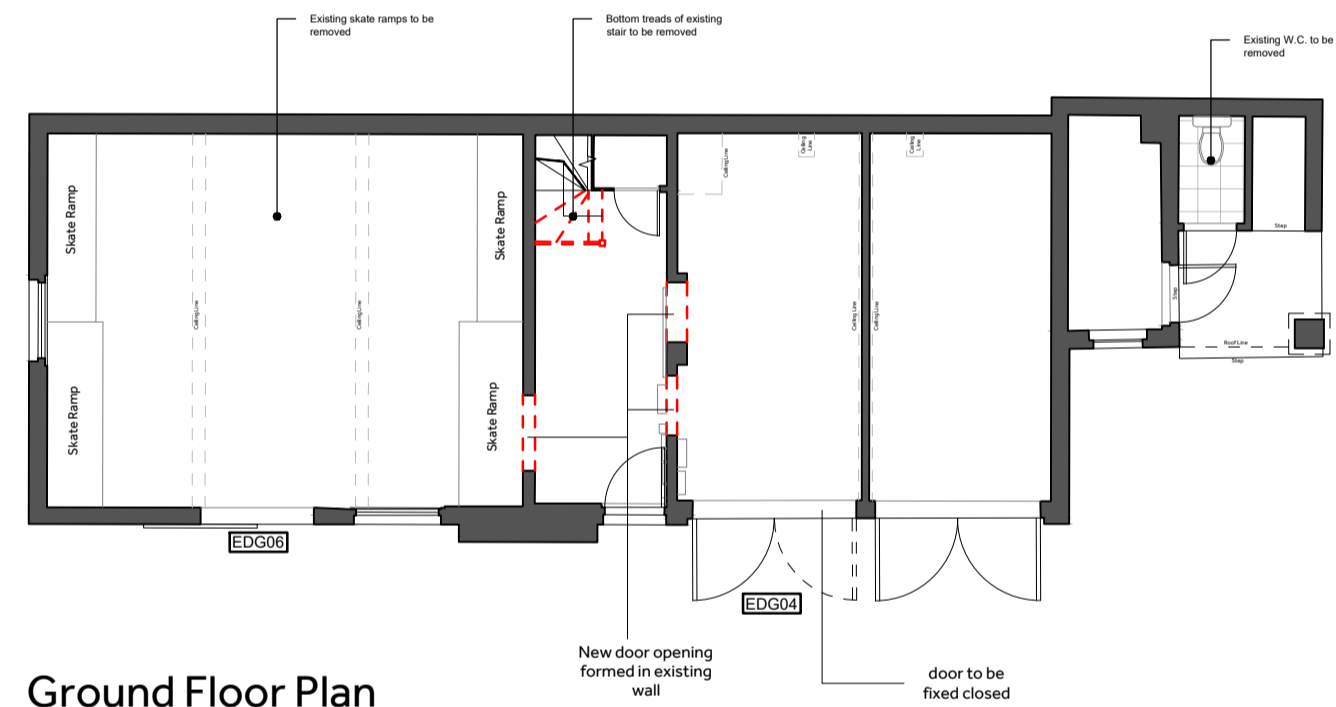

Ground Floor Plan

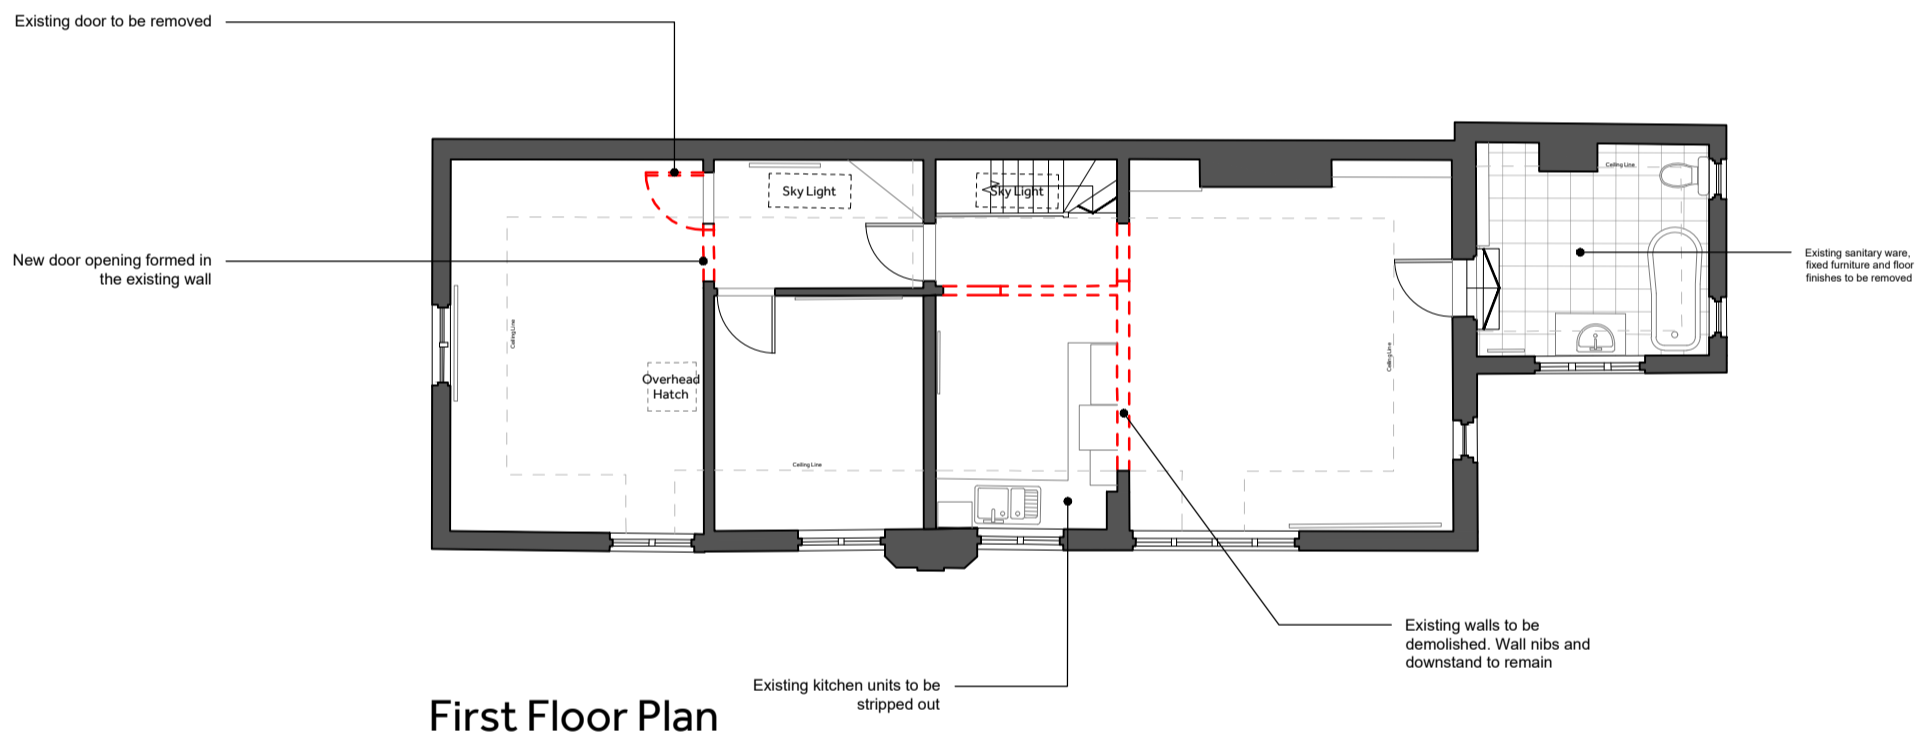

First Floor Plan

Key

Existing	
Removal	

Project Title
Cookham Dene House


Drawing Description
**Coach House
 Demolition Plans & Elevations**

Scale	Drawn by
1:100 @ A1	HP
Date	Checked by
March 2023	SW


CLAGUE ARCHITECTS

62 Burgate, Canterbury
 Kent CT1 2BH 01227 762060
 2 Kinsbourne Court, Luton Road,
 Harpenden, Hertfordshire AL5 3BL 01582 765102
 8, Disney Street
 London SE1 1JF 0203 597 6112
 CANTERBURY LONDON HARPENDEN

Drawing Number	Revision
30558A/600	P2

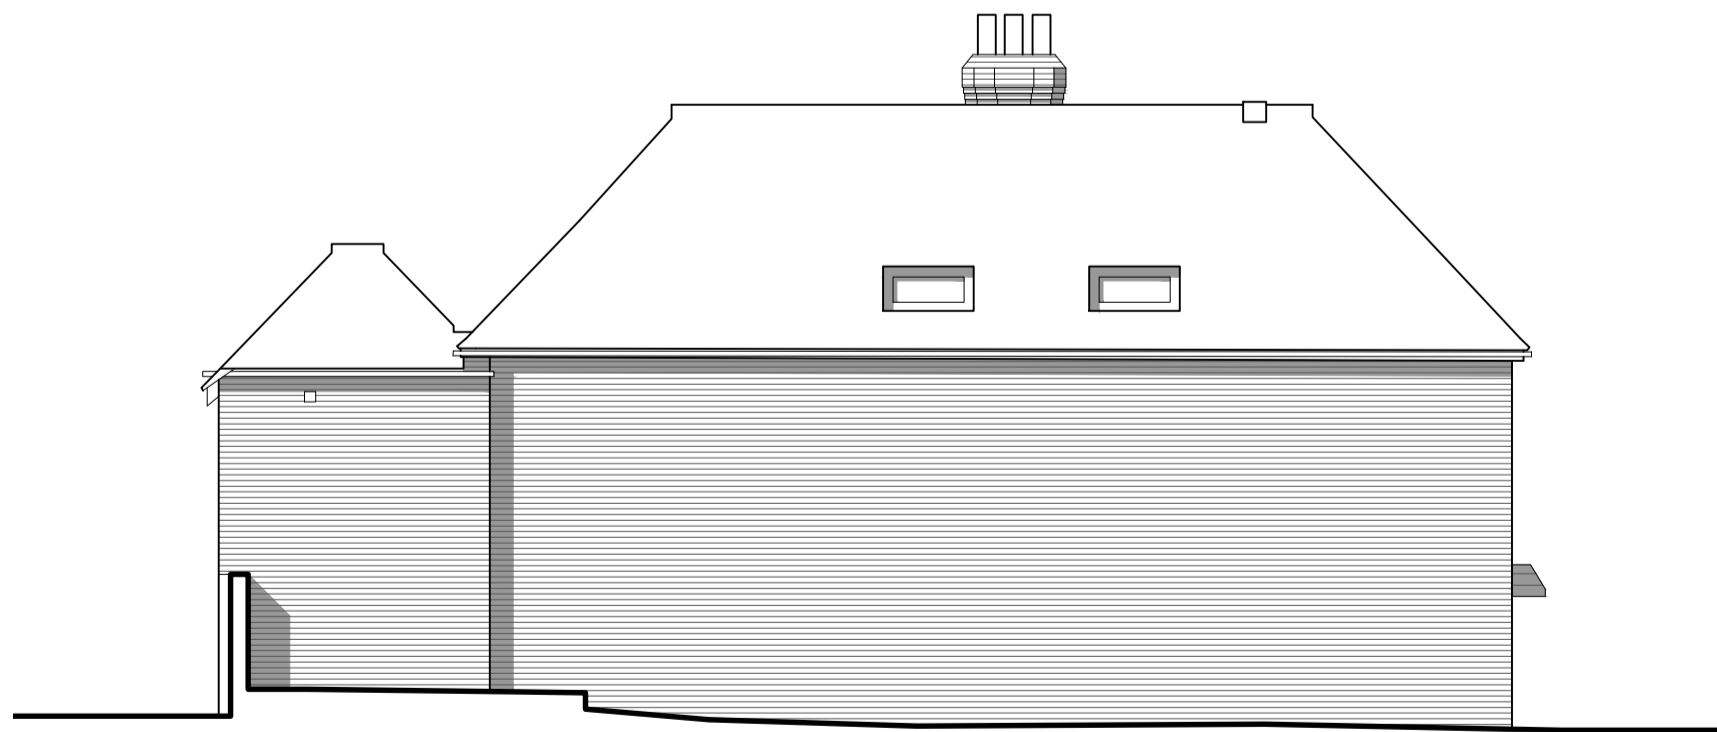

North Elevation

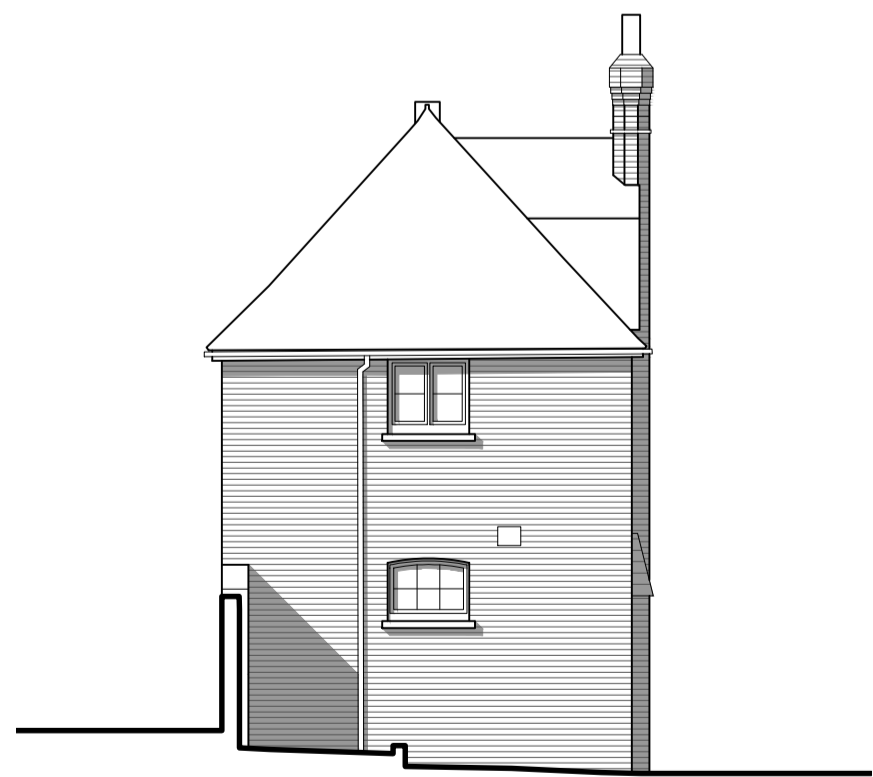

West Elevation

