


NOTES:
 Report all discrepancies, errors and omissions.
 Verify all dimensions on site before commencing any work on site or preparing shop drawings.
 All materials, components and workmanship are to comply with the relevant British Standards, Codes of Practice, and appropriate manufacturers recommendations that from time to time shall apply.
 For all specialist work, see relevant drawings.
 This drawing and design are copyright of Clague LLP
 Registration number OC335948.

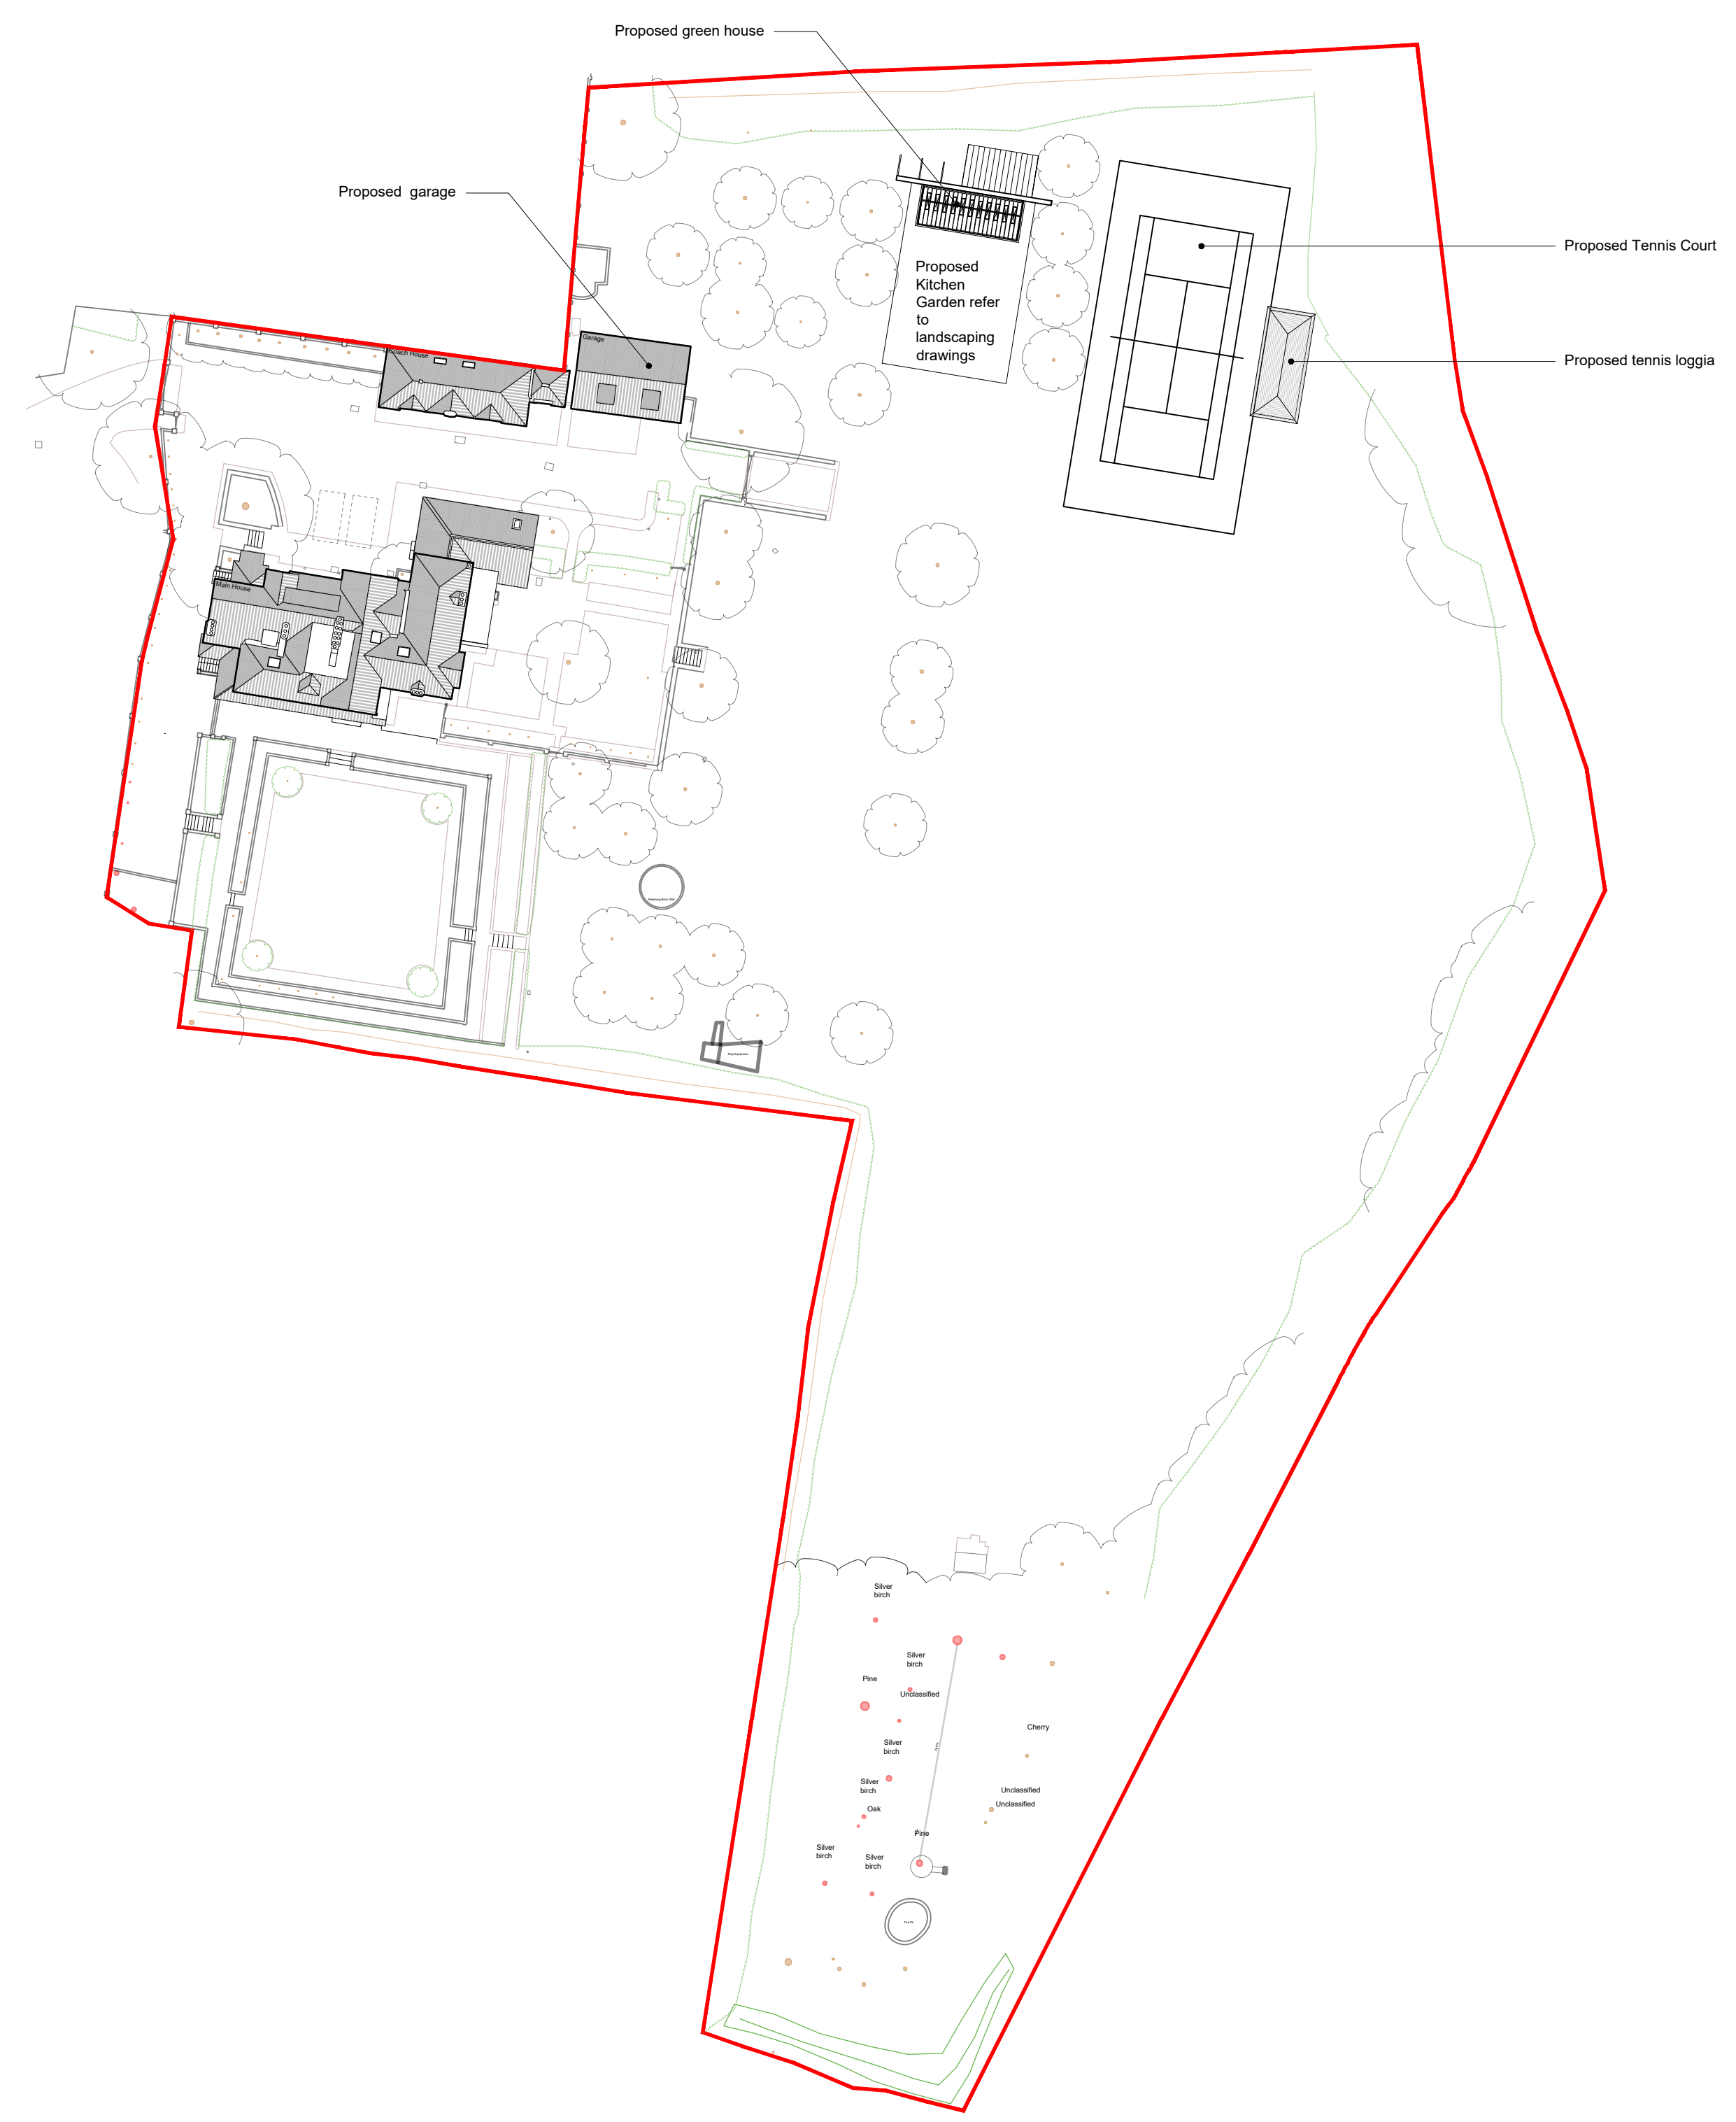

Rev	Date	Description
P1	April 2023	Changes to Main House, Pool House & Hanger Plans
P2	April 2023	Update to Red Line Boundary & changes floor plans

Project Title
Cookham Dene House

Drawing Description
Proposed Site Plan

Scale	Drawn by
1:500 @ A1	HP
Date	Checked by
March 2023	SW

CLAGUE ARCHITECTS

62 Burgate, Canterbury
 Kent CT1 2BH 01227 762060
 2 Kinsbourne Court, Luton Road,
 Harpenden, Hertfordshire AL5 3BL 01582 765102
 8, Disney Street
 London SE1 1JF 0203 597 6112
 CANTERBURY LONDON HARPENDEN

Drawing Number	Revision
30558A/50	P2

