



E.3 - FRONT ELEVATION

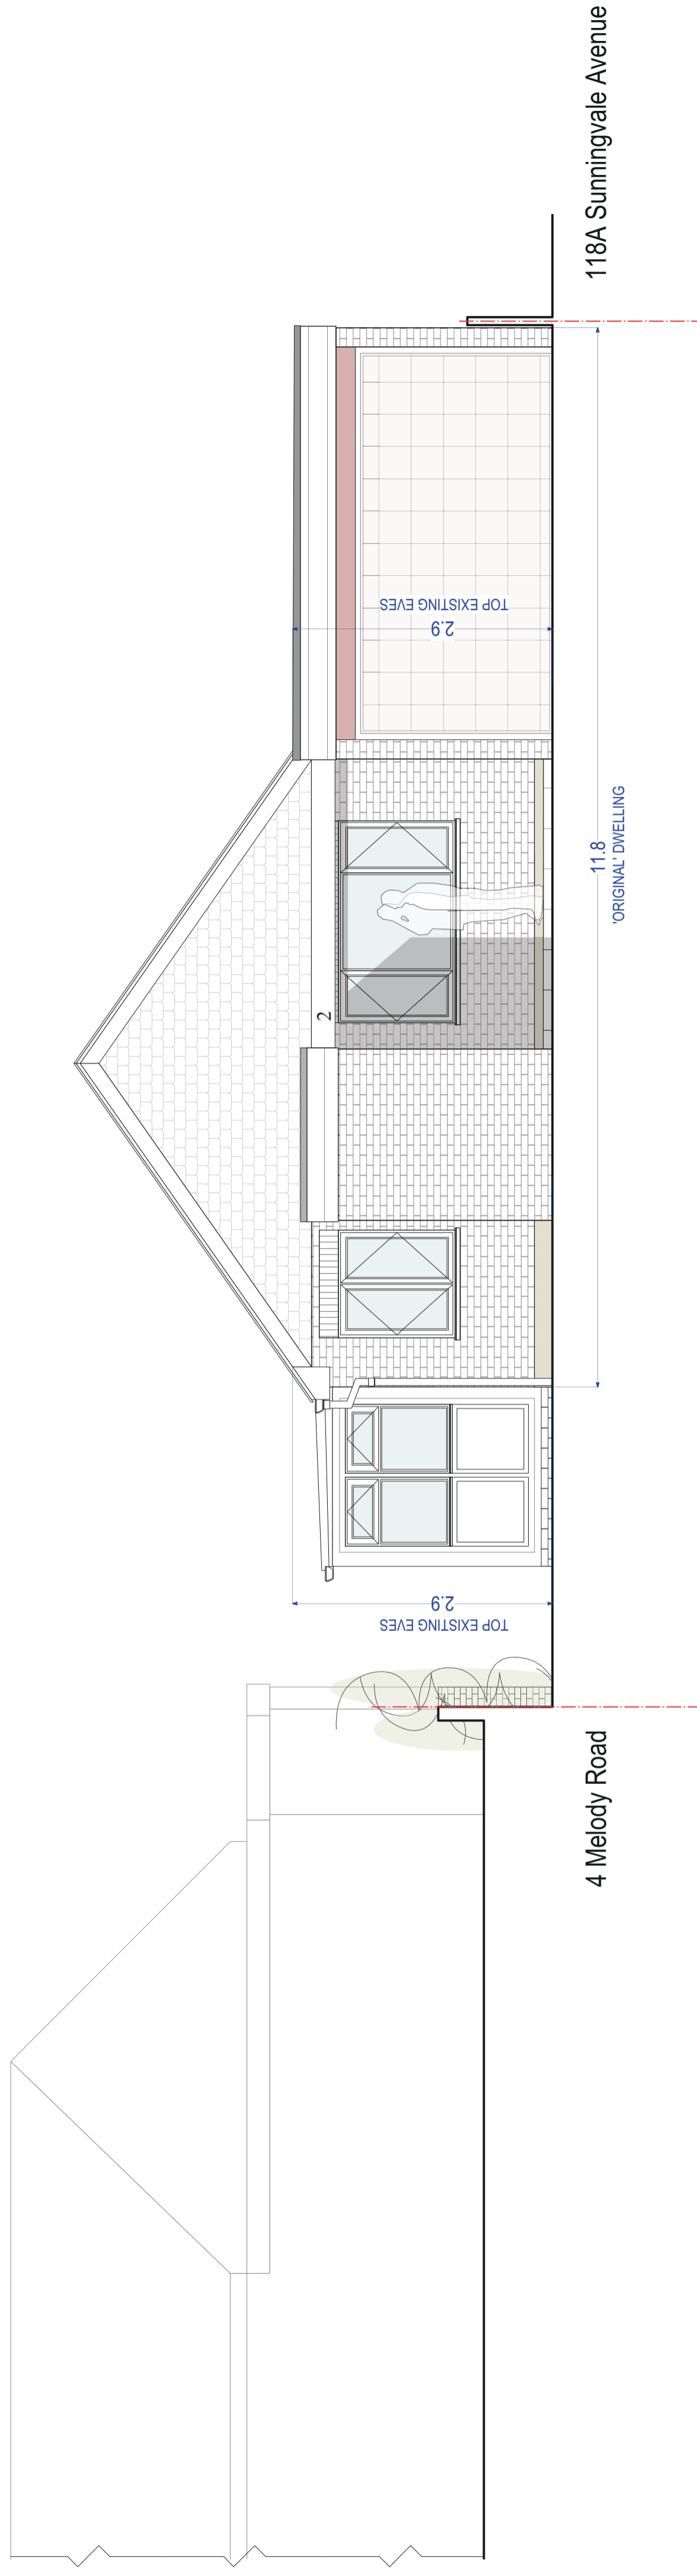

E.4 - SIDE ELEVATION

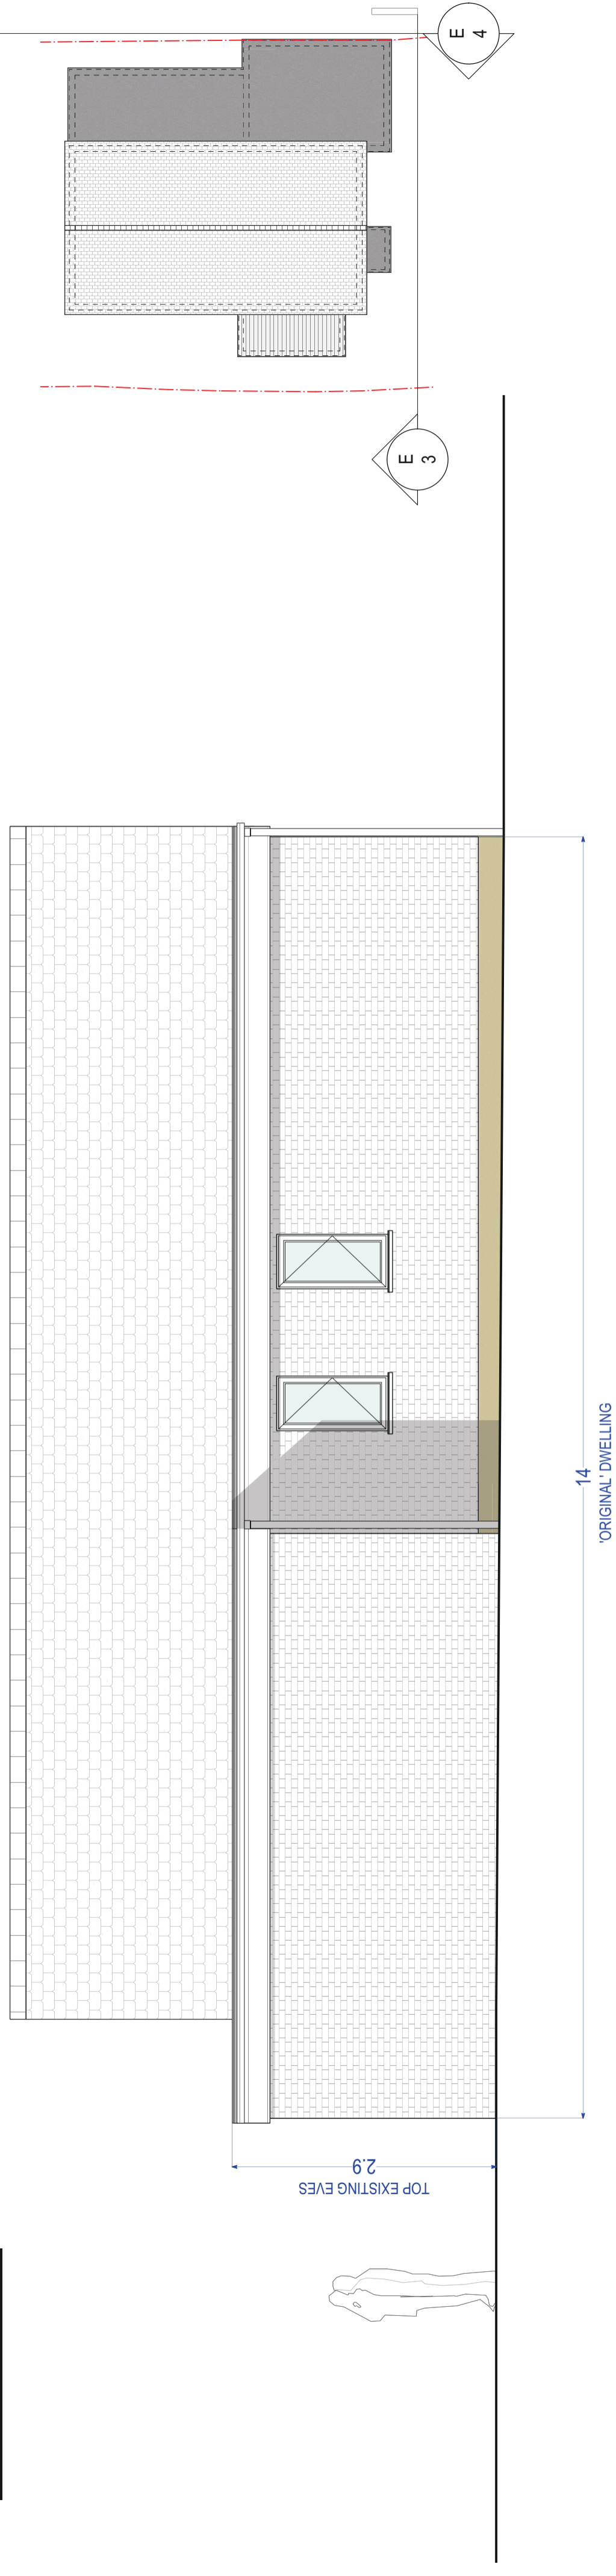

ADDITIONAL NOTES /KEY:

Mr & Mrs Hamilton 2 Melody Road Biggin Hill TN16 3PG	ISSUE DATE: 13/11/2023
PROJECT TITLE: SIDE EXTENSION	
DRAWING TITLE: EXISTING FRONT & SIDE ELEVATION	
DRAWING STATUS: PLANNING	REVISION:
PROJECT NO: PLN - 270	DRAWING NO: DRW - EPLN.4 RSB-11-23
1:50 SCALE	PRINTED @ A2

BaArc Ltd.
Residential Design & Build Consultants
25 Beech Road
Biggin Hill
Westerham
Kent
TN16 3JY
Daniel Ward(Director): 07724 974 639
Email: d.ward@baarcld.co.uk

