



E.1 - REAR ELEVATION

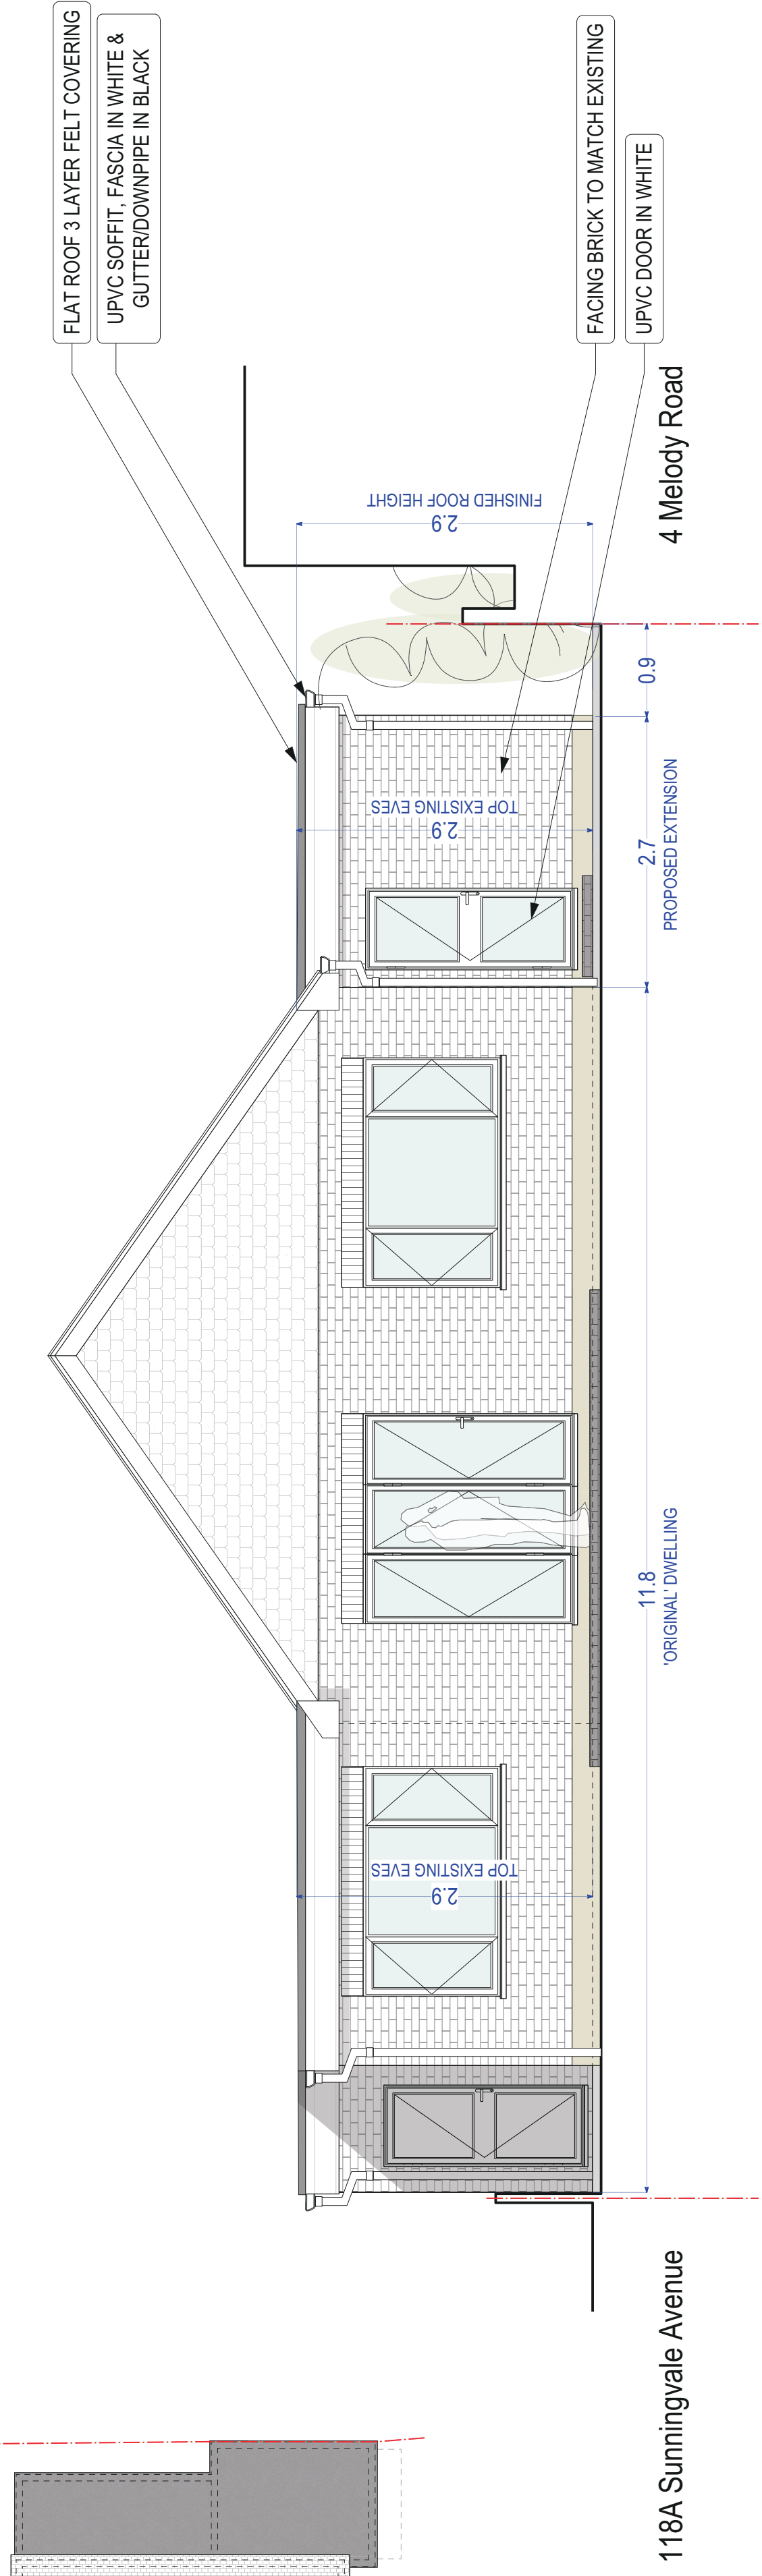

E.2 - SIDE ELEVATION

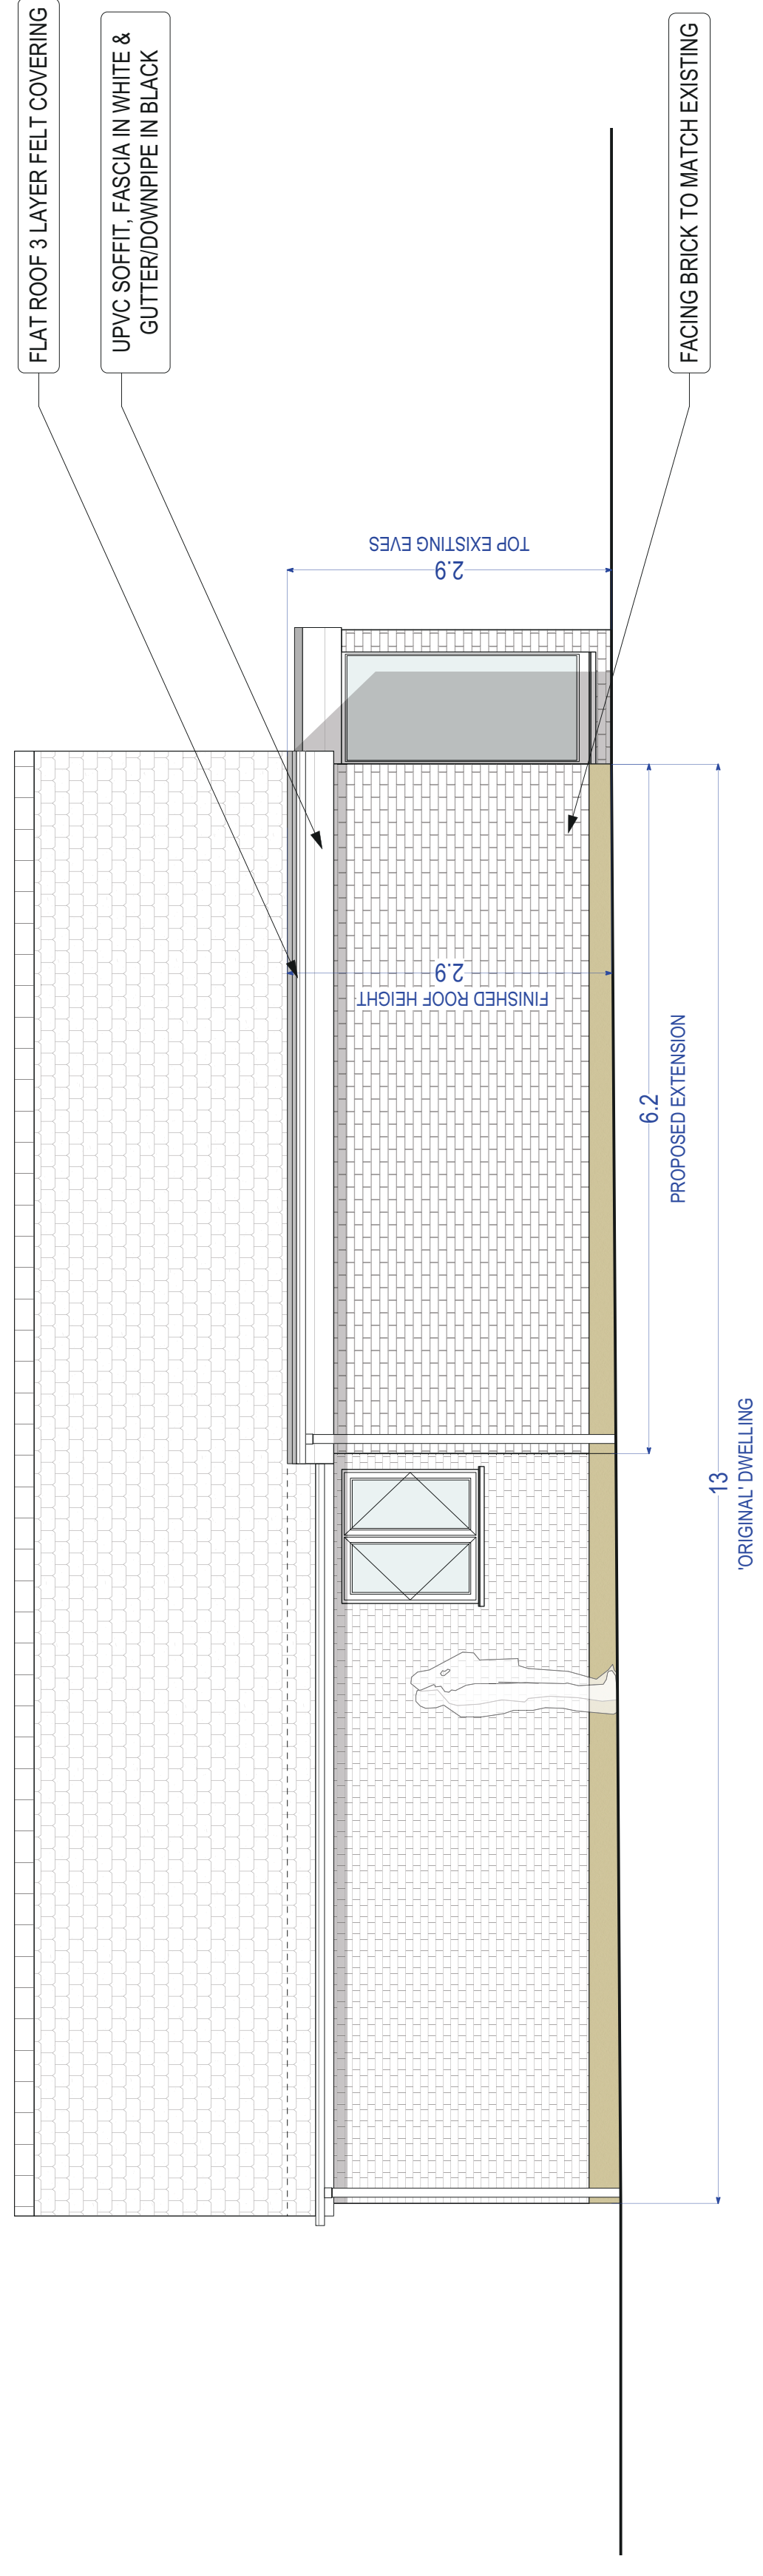

ADDITIONAL NOTES /KEY:

Mr & Mrs Hamilton 2 Melody Road Biggin Hill TN16 3PG	ISSUE DATE: 13/11/2023
PROJECT TITLE: SIDE EXTENSION	
DRAWING TITLE: PROPOSED REAR AND SIDE ELEVATIONS	
DRAWING STATUS: PLANNING	REVISION:
PROJECT NO: PLN - 278	DRAWING NO: DRW - PPLN.3 RSB-11-23
1:50 SCALE	PRINTED @ A2

BaArc Ltd.
Residential Design & Build Consultants

25 Beech Road
Biggin Hill
Westonham
Kent
TN16 3UY
TN16 3UY
Daniel Ward(Director): 07724 974 639
Email: d.ward@baarcld.co.uk

