


Stanfords Planning Map Data



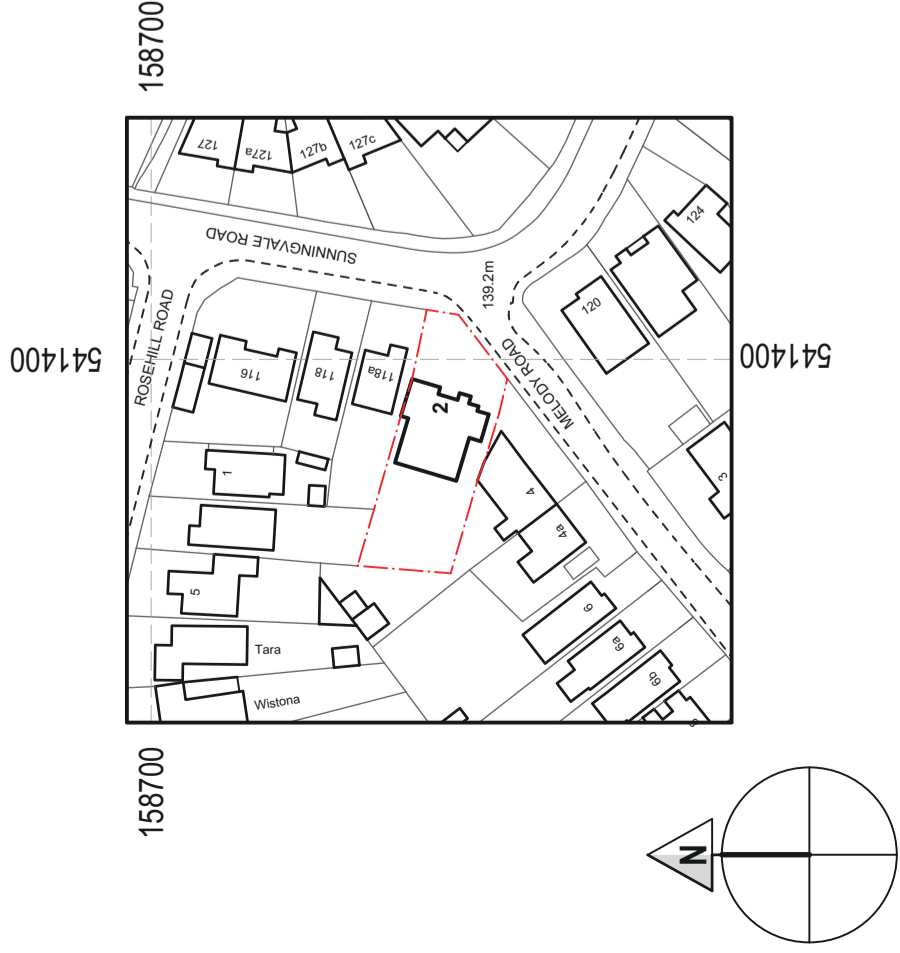


Production Date: 30 June 2023

Top Left: 541340 158704 Bottom Right: 541440 158604

© Crown copyright and database rights 2023 Ordnance Survey OS100035409.

Reproduction in whole or in part is prohibited without the permission of Ordnance Survey

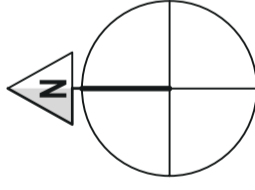 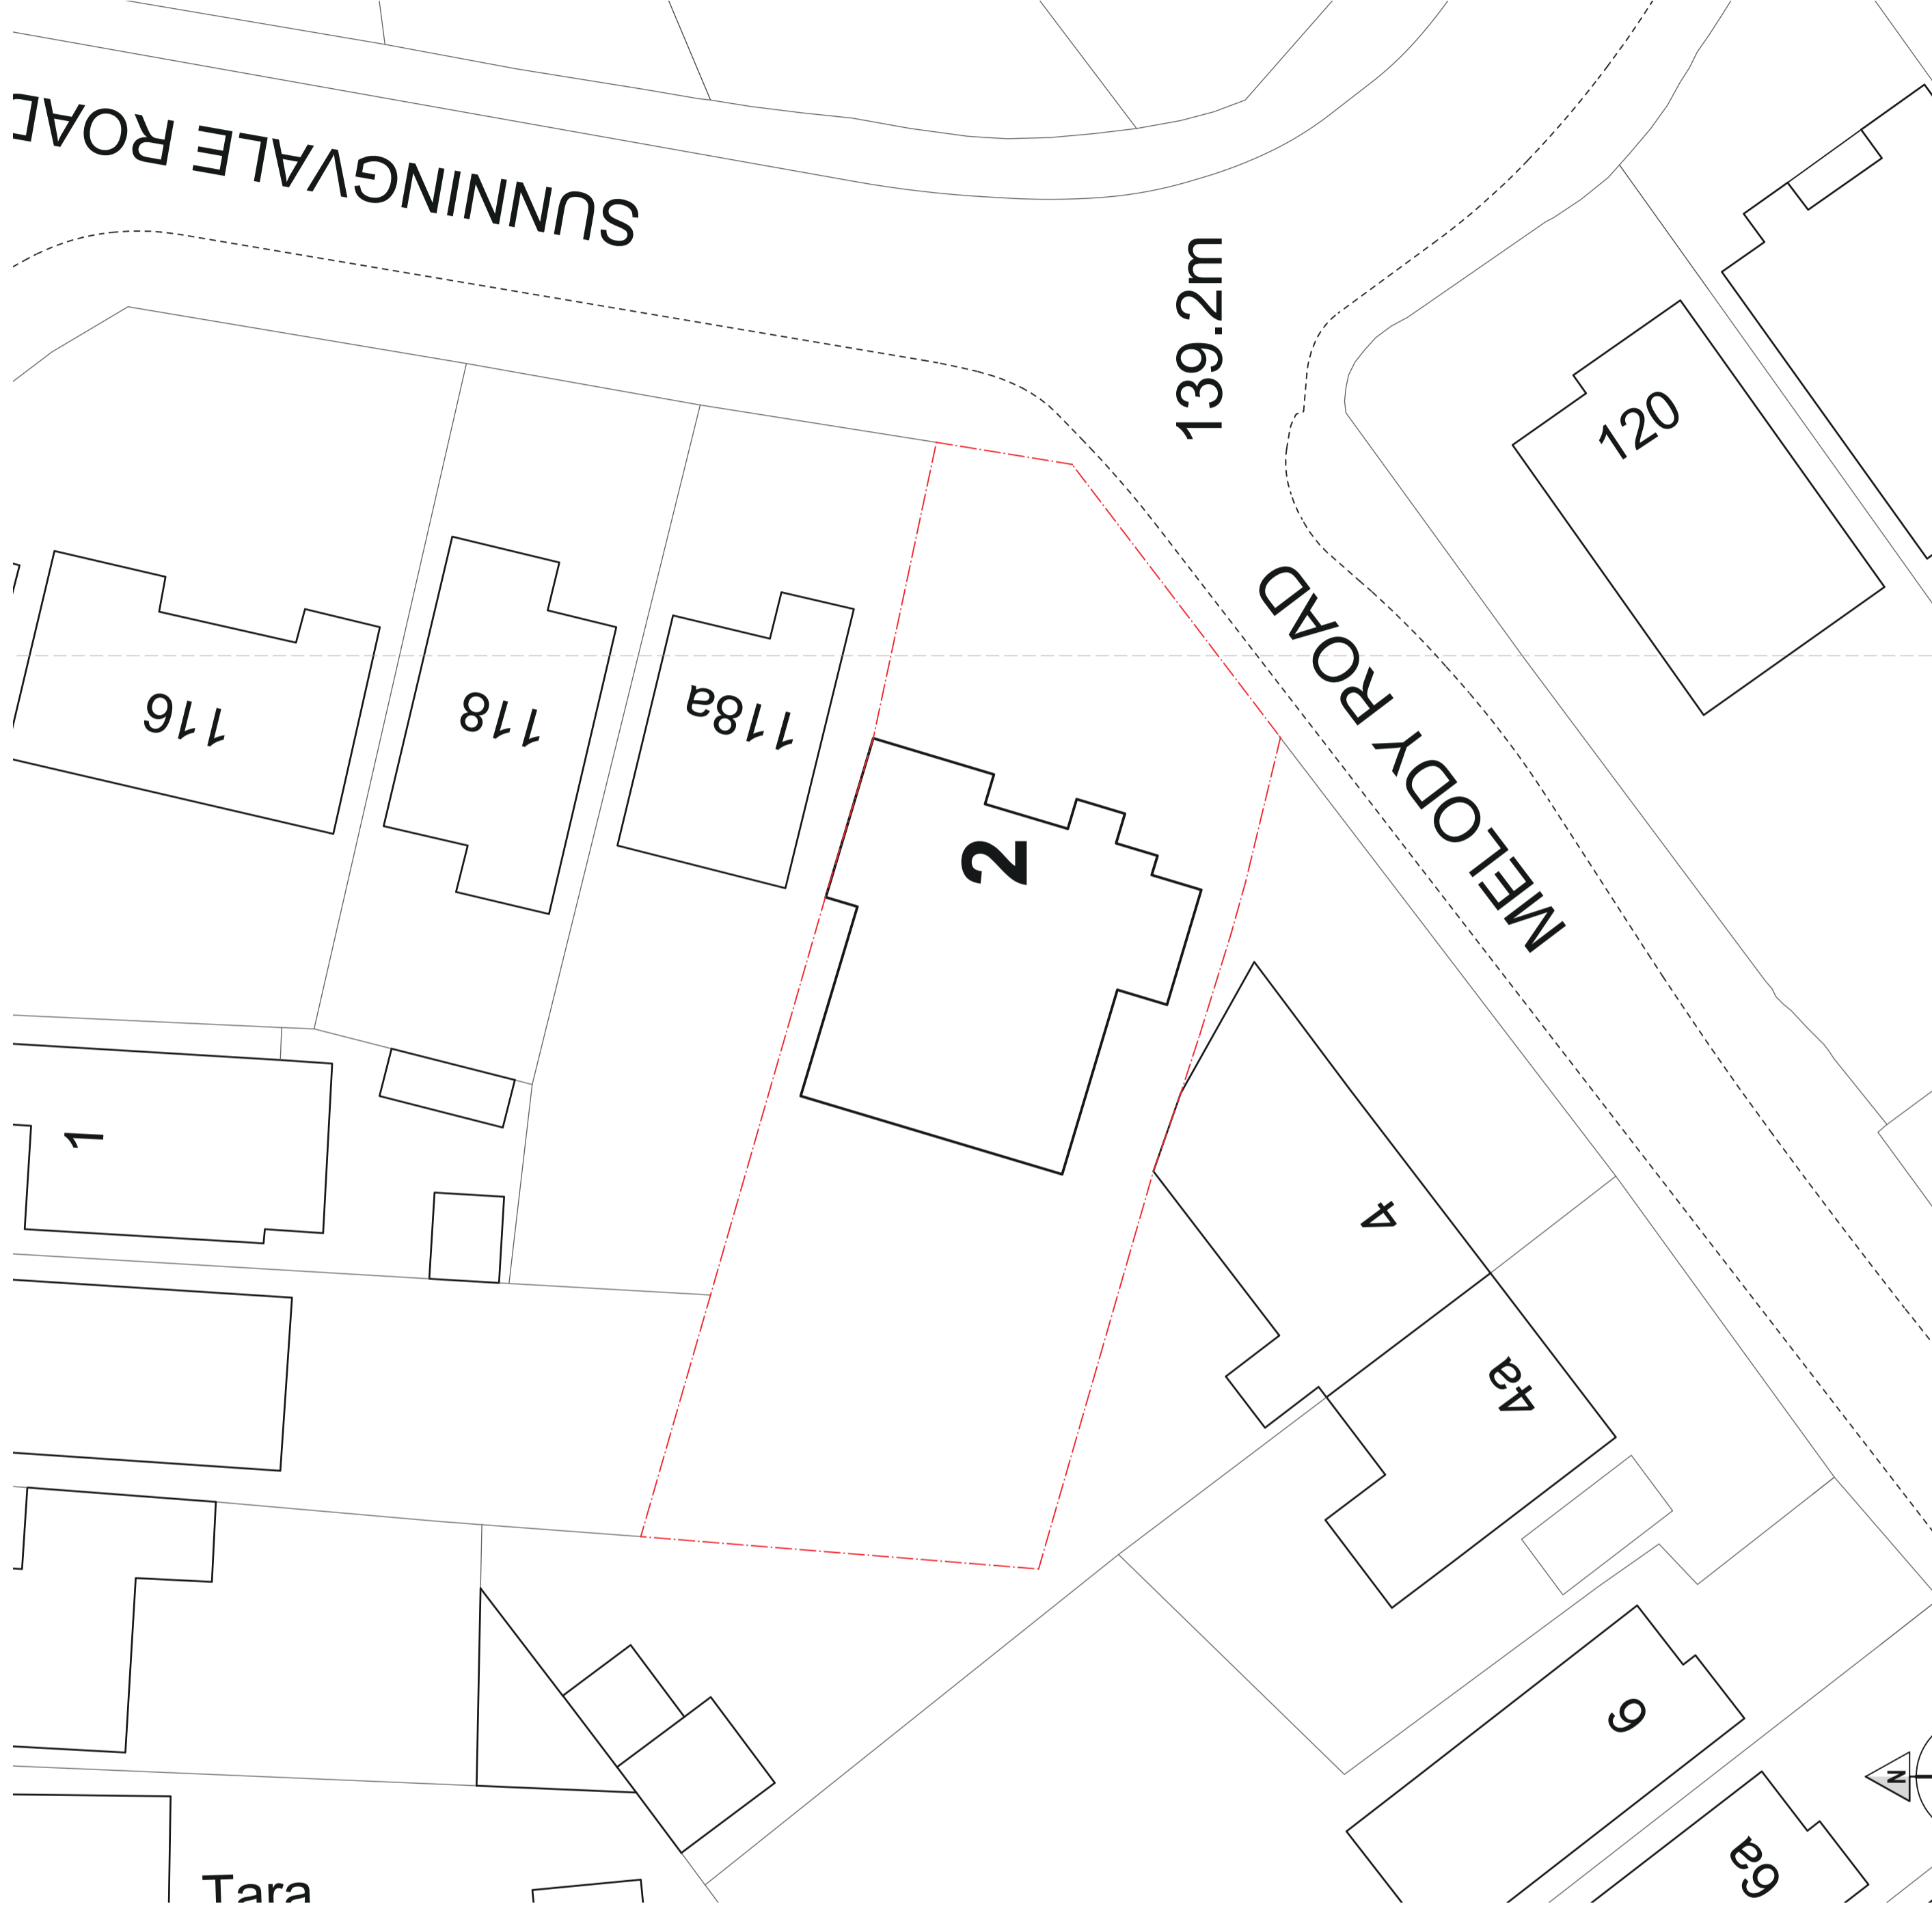

- SITE BOUNDARY
- EXISTING DWELLING

Mr & Mrs Hamilton
2 Melody Road Biggin Hill TN16 3PG

ISSUE DATE: 13/1/2023

PROJECT TITLE: SIDE EXTENSION

DRAWING TITLE: LOCATION & SITE PLAN

DRAWING NO.: PLANNING

REVISION: PLN - 270 | DRW - LSP.1 | RSB-11-23

1:1250/1:200 SCALE | PRINTED @ A2

13/1/2023

13/1/2023

BaArc Ltd.
Residential Design & Build Consultants

25 Beech Road
Biggin Hill
Westonham

TN16 3UY

Kent

TN16 3UY

Daniel Ward(Director): 07724 974 639
Email: d.ward@baarcld.co.uk