
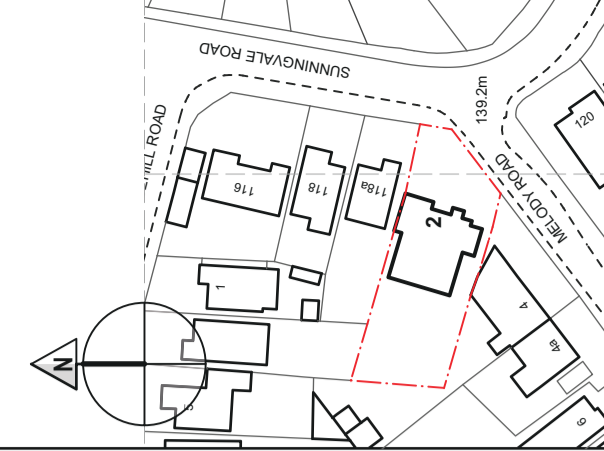
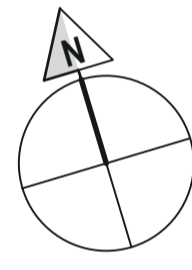


ADDITIONAL NOTES / KEY:

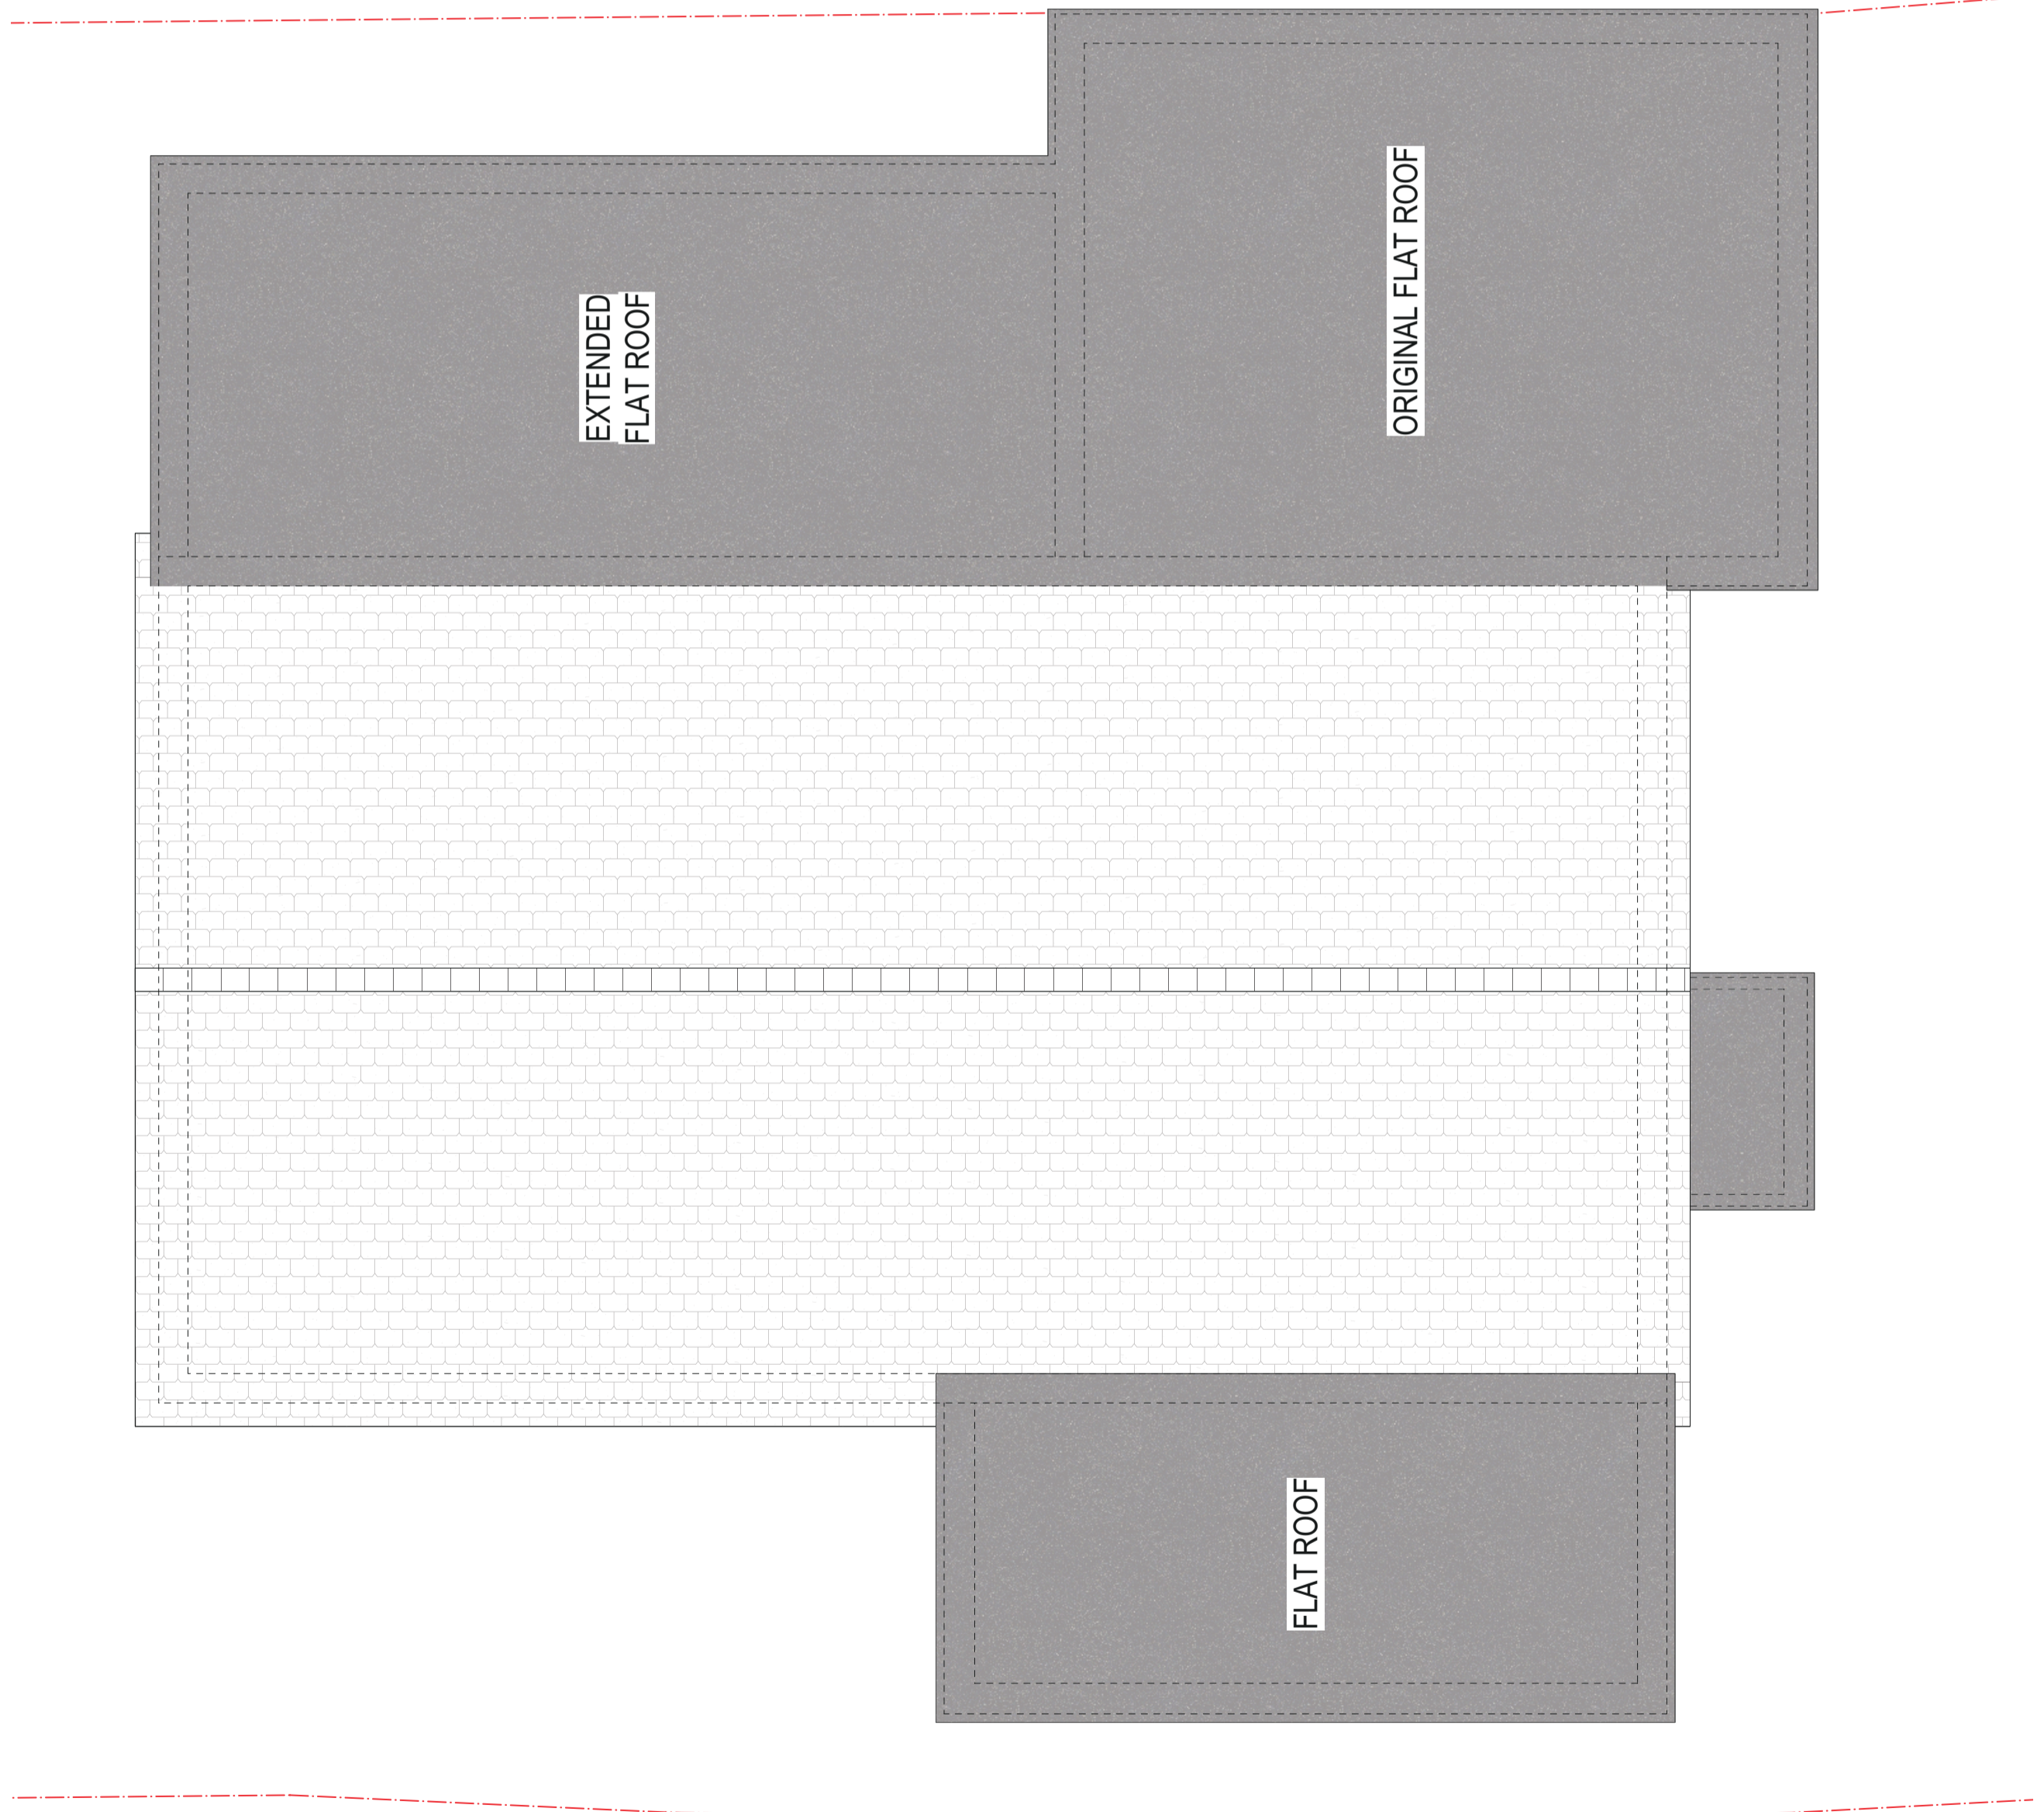

Mr & Mrs Hamilton
2 Melody Road Biggin Hill TN16 3PG

ISSUE DATE: 13/11/2023
PROJECT TITLE: SIDE EXTENSION
DRAWING TITLE: PROPOSED ROOF PLAN

DRAWING STATUS: PLANNING
PROJECT NO.: DRAWING NO.: REVISION:
PLN-270 | DRW-PPLN.2 | RSB-11-23
1:50 SCALE | PRINTED @ A2

BaArc Ltd.
Residential Design & Build Consultants

25 Beech Road
Biggin Hill
Westonham
Kent
TN16 3UY
Daniel Ward(Director): 07724 974 639
Email: d.ward@baarcld.co.uk