




E.3 - FRONT ELEVATION

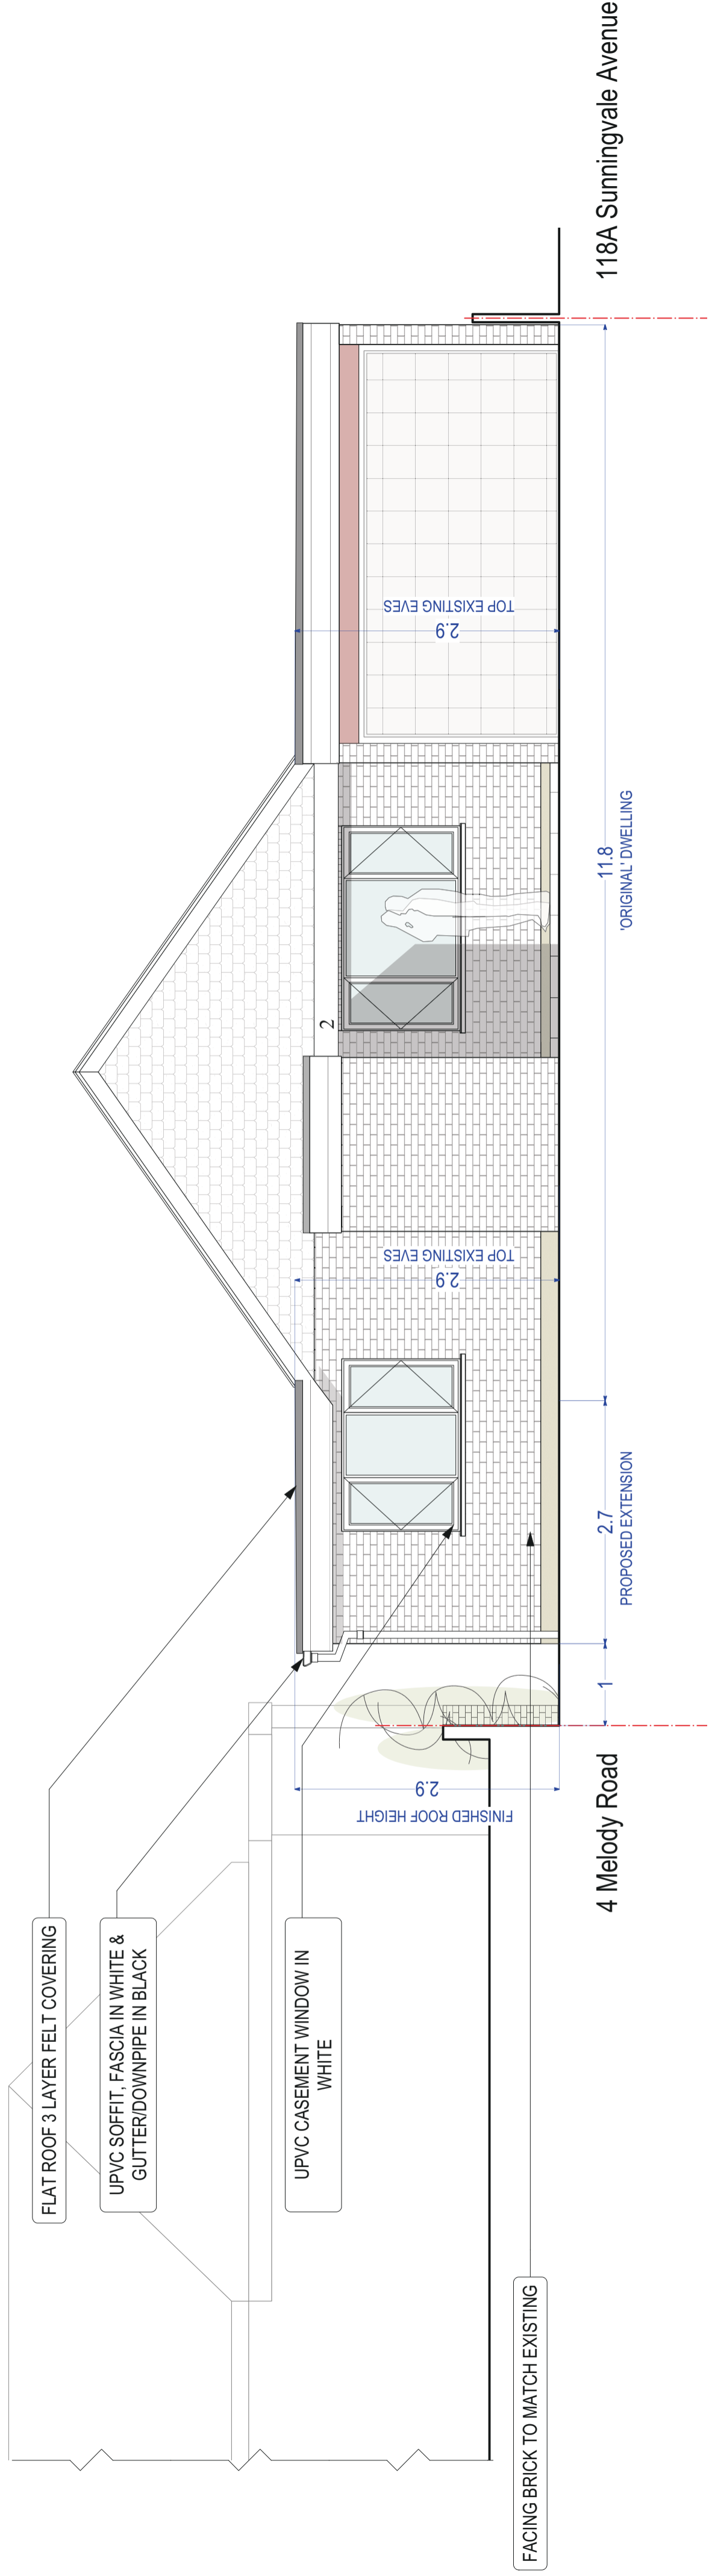

E.4 - SIDE ELEVATION

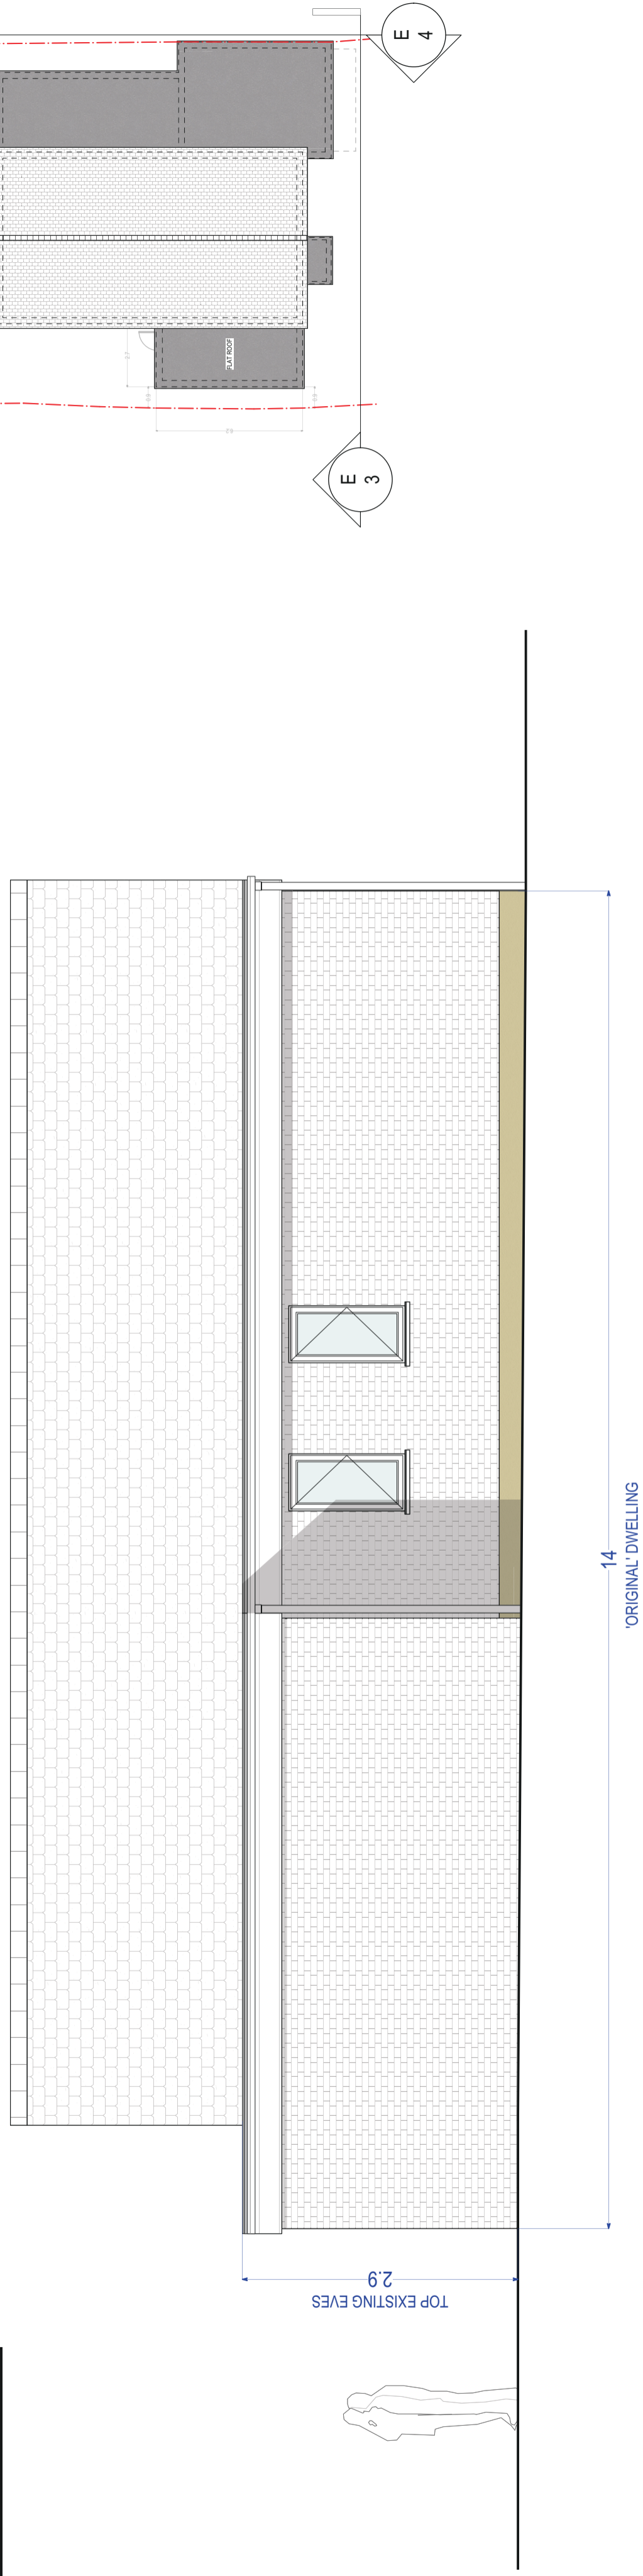

ADDITIONAL NOTES /KEY:

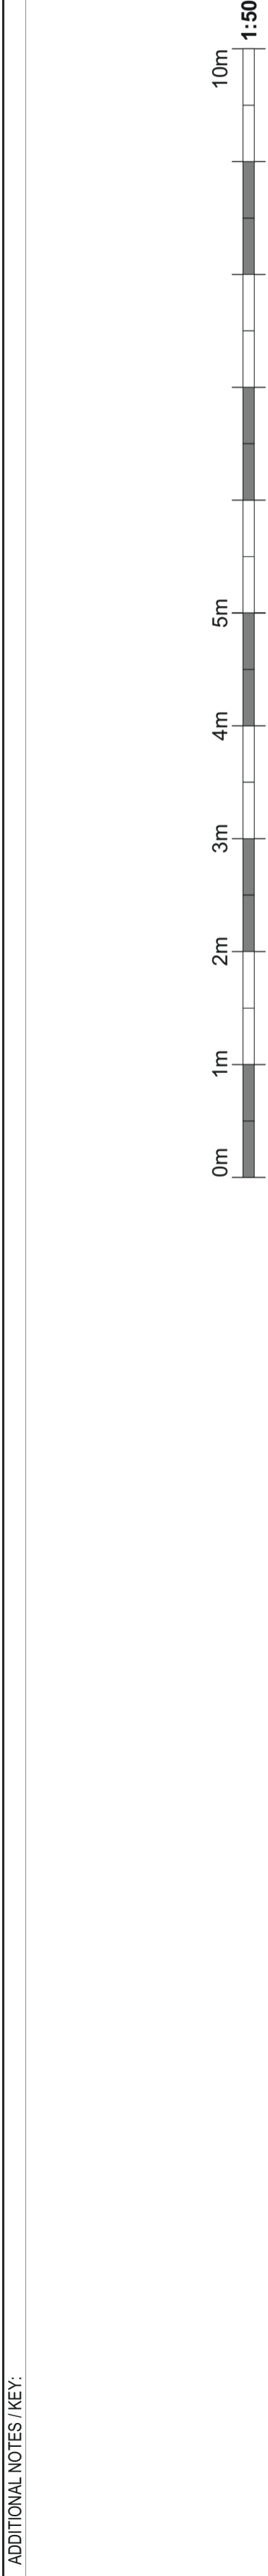

Mr & Mrs Hamilton 2 Melody Road Biggin Hill TN16 3PG	13/11/2023
ISSUE DATE:	
PROJECT TITLE:	SIDE EXTENSION
DRAWING TITLE:	PROPOSED FRONT AND SIDE ELEVATIONS
DRAWING STATUS:	PLANNING
DRAWING NO.:	PLN - 278 DRW - PPLN.4
REVISION:	RSB-11-23
1:50 SCALE	PRINTED @ A2

BaArc Ltd.
Residential Design & Build Consultants
25 Beech Road
Biggin Hill
Westerham
Kent
TN16 3JY
Daniel Ward(Director): 07724 974 639
Email: d.ward@baarcld.co.uk