


ADDITIONAL NOTES / KEY:

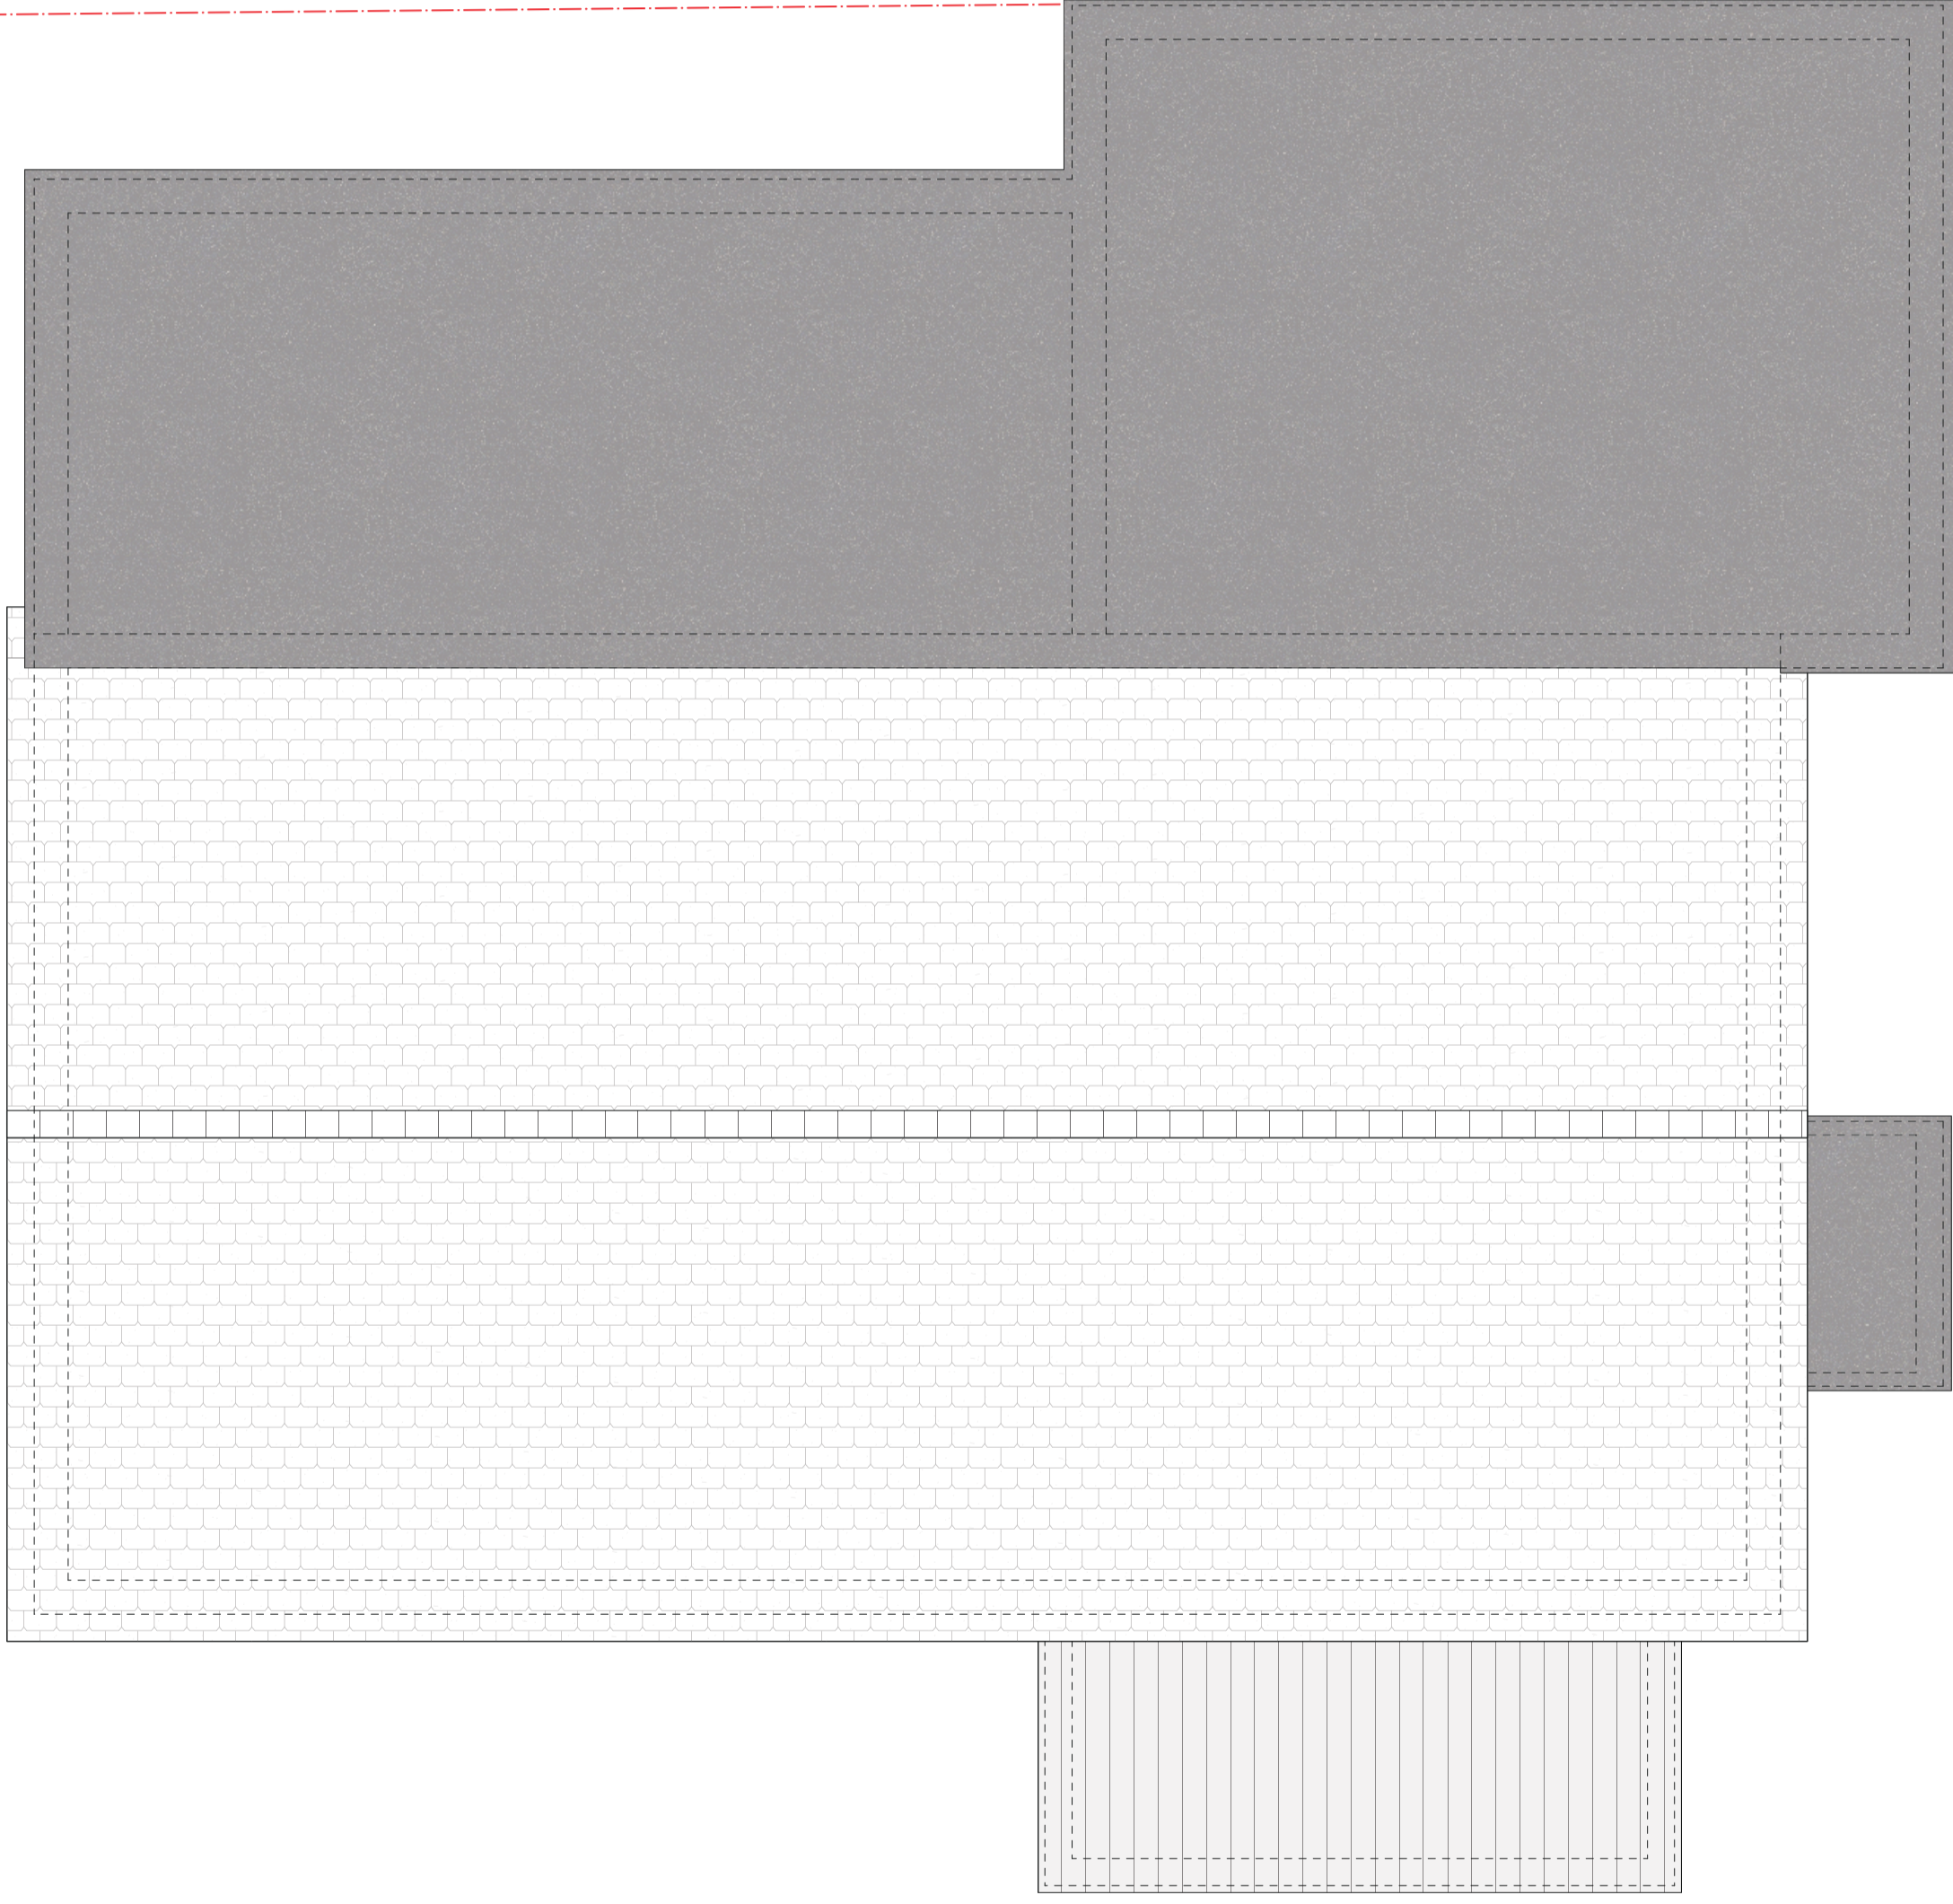

Mr & Mrs Hamilton
 2 Melody Road Biggin Hill TN16 3PG

ISSUE DATE: 13/11/2023
 PROJECT TITLE: SIDE EXTENSION

DRAWING TITLE: EXISTING ROOF PLAN



DRAWING STATUS: PLANNING

PROJECT NO.: PLN-270 | DRAWING NO.: DRW-EPLN.2 | REVISION: RSB-11-23

1:50 SCALE | PRINTED @ A2

BaArc Ltd.
 Residential Design & Build Consultants

25 Beech Road
 Biggin Hill
 Westerham
 Kent
 TN16 3UY
 Daniel Ward(Director): 07724 974 639
 Email: d.ward@baarcld.co.uk

 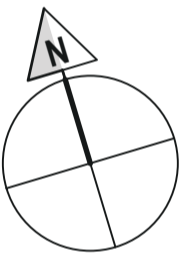

1:50