



E.1 - REAR ELEVATION

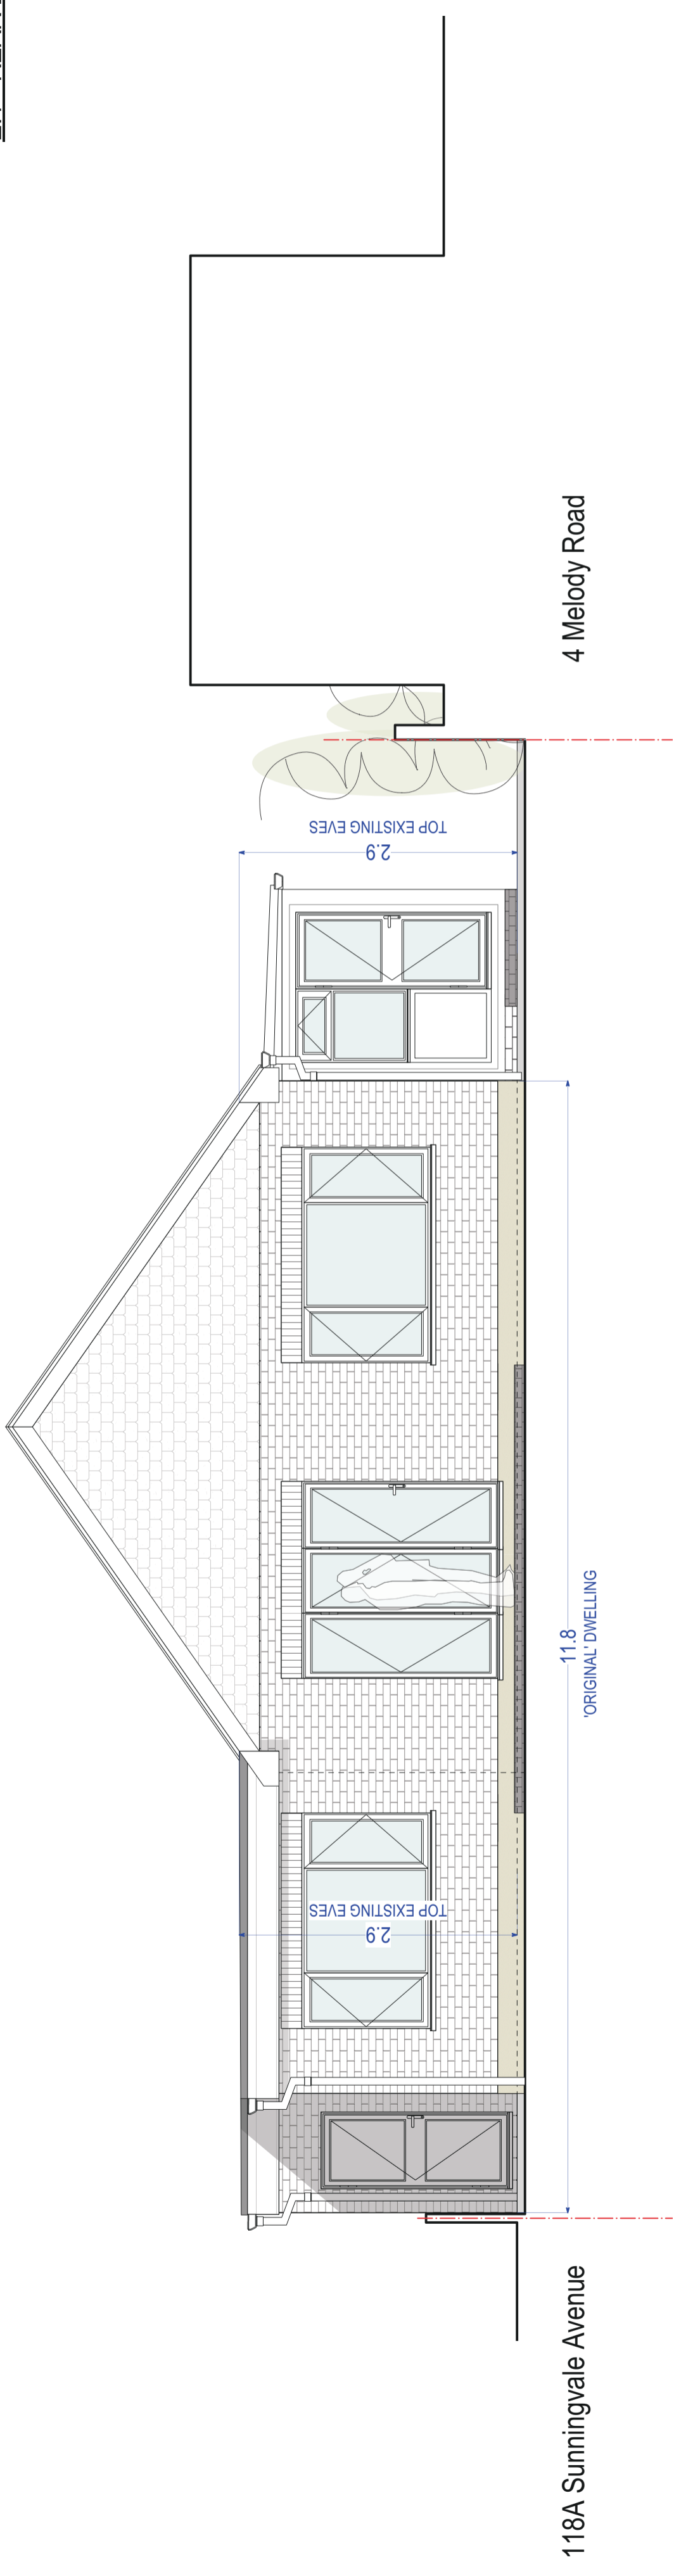

E.2 - SIDE ELEVATION

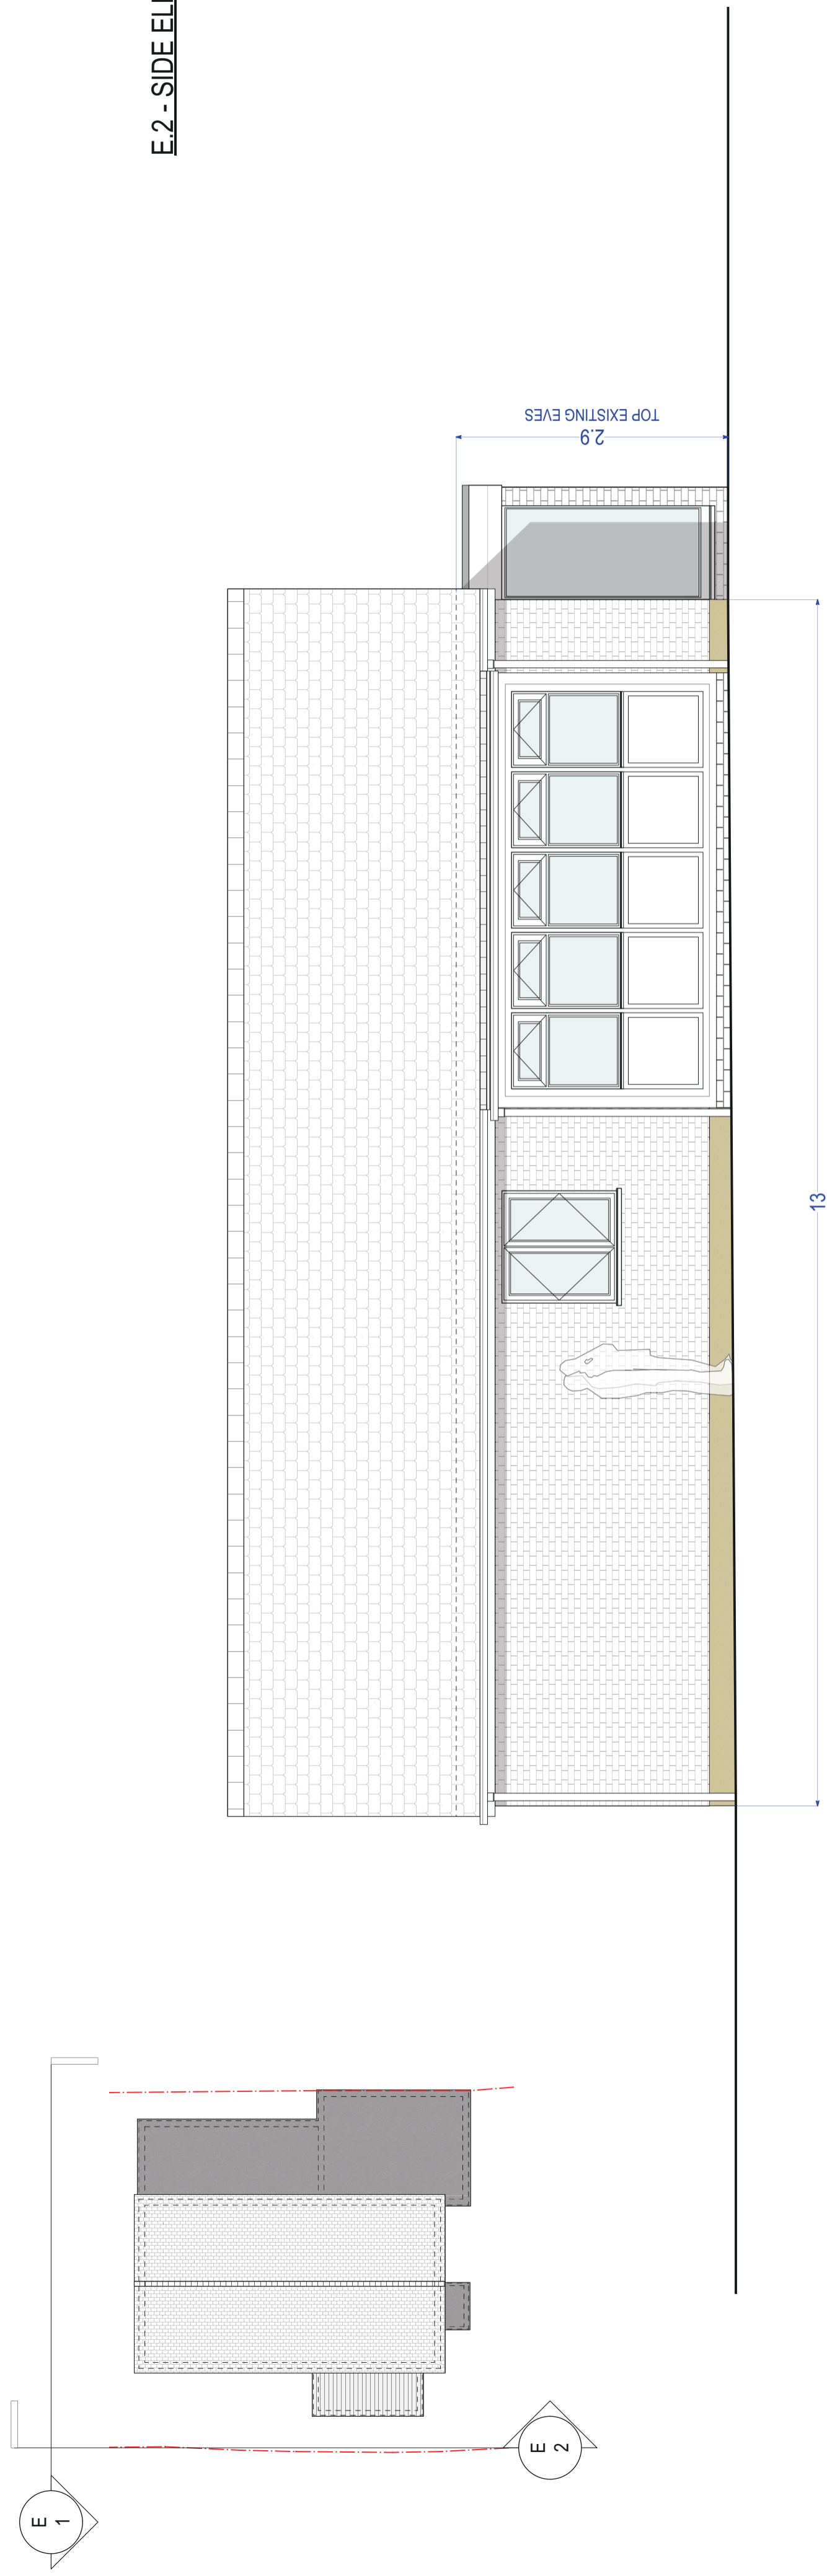

ADDITIONAL NOTES /KEY:

Mr & Mrs Hamilton 2 Melody Road Biggin Hill TN16 3PG	ISSUE DATE: 13/11/2023
PROJECT TITLE: SIDE EXTENSION	DRAWING NO: PLN - 270
DRAWING TITLE: EXISTING REAR & SIDE ELEVATION	REVISION: RSB-11-23
DRAWING STATUS: PLANNING	1:50 SCALE
PRINTED @ A2	

**BaArc Ltd.**  
Residential Design & Build Consultants  
25 Beech Road  
Biggin Hill  
Westonham  
Kent  
TN16 3JY  
Daniel Ward(Director): 07724 974 639  
Email: d.ward@baarcld.co.uk

