



Ground Floor Plan

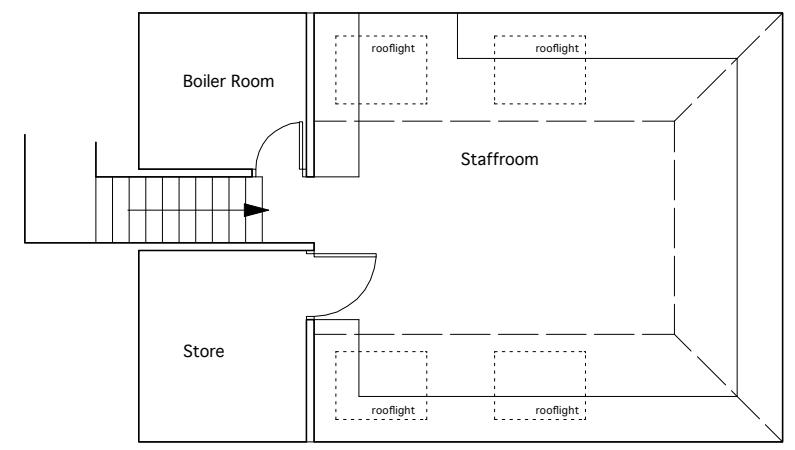

Roof Space Plan

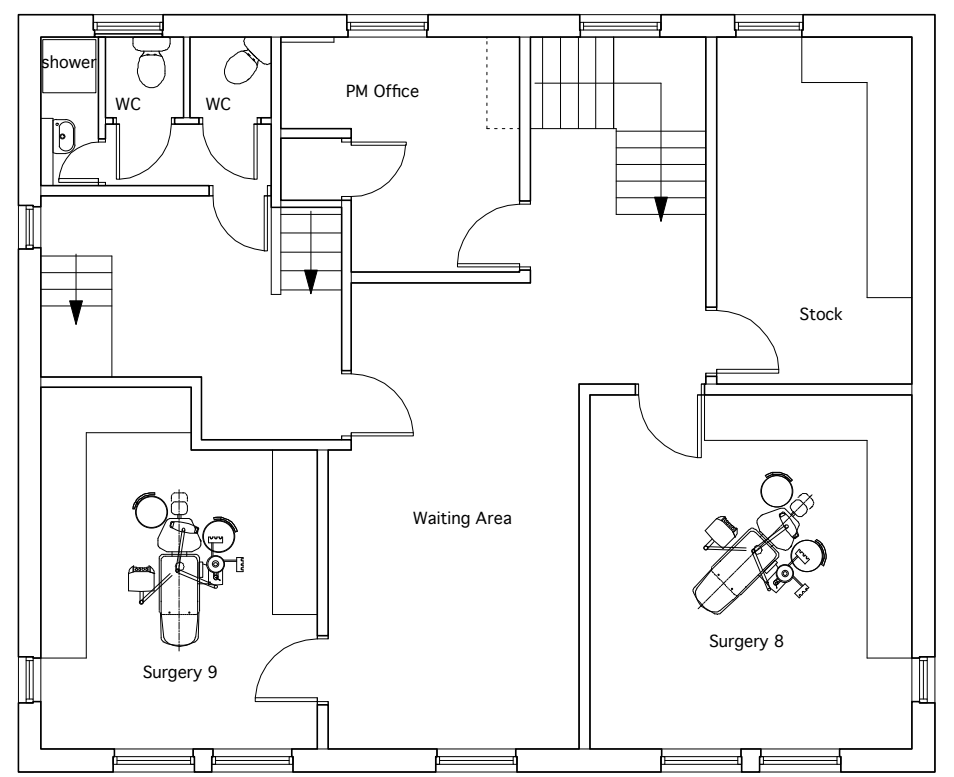


First Floor Plan

client
INTEGRATED DENTAL HOLDINGS

project
Oliver's Sunderland

drawing
Existing Plans

drawing no 435.02 scale 1:100
date March 2023 drawn Noel

 

under the BMT conditions of engagement the copyright in all drawings specifications and documents prepared by the designer and in the work executed from them shall remain the property of the designer unless otherwise agreed. Do not scale from the drawing. Work to figured dimensions. Check all dimensions on site. In event of any discrepancy, refer to the designer.