




Front Elevation From Carpark (Durham Road) South East view

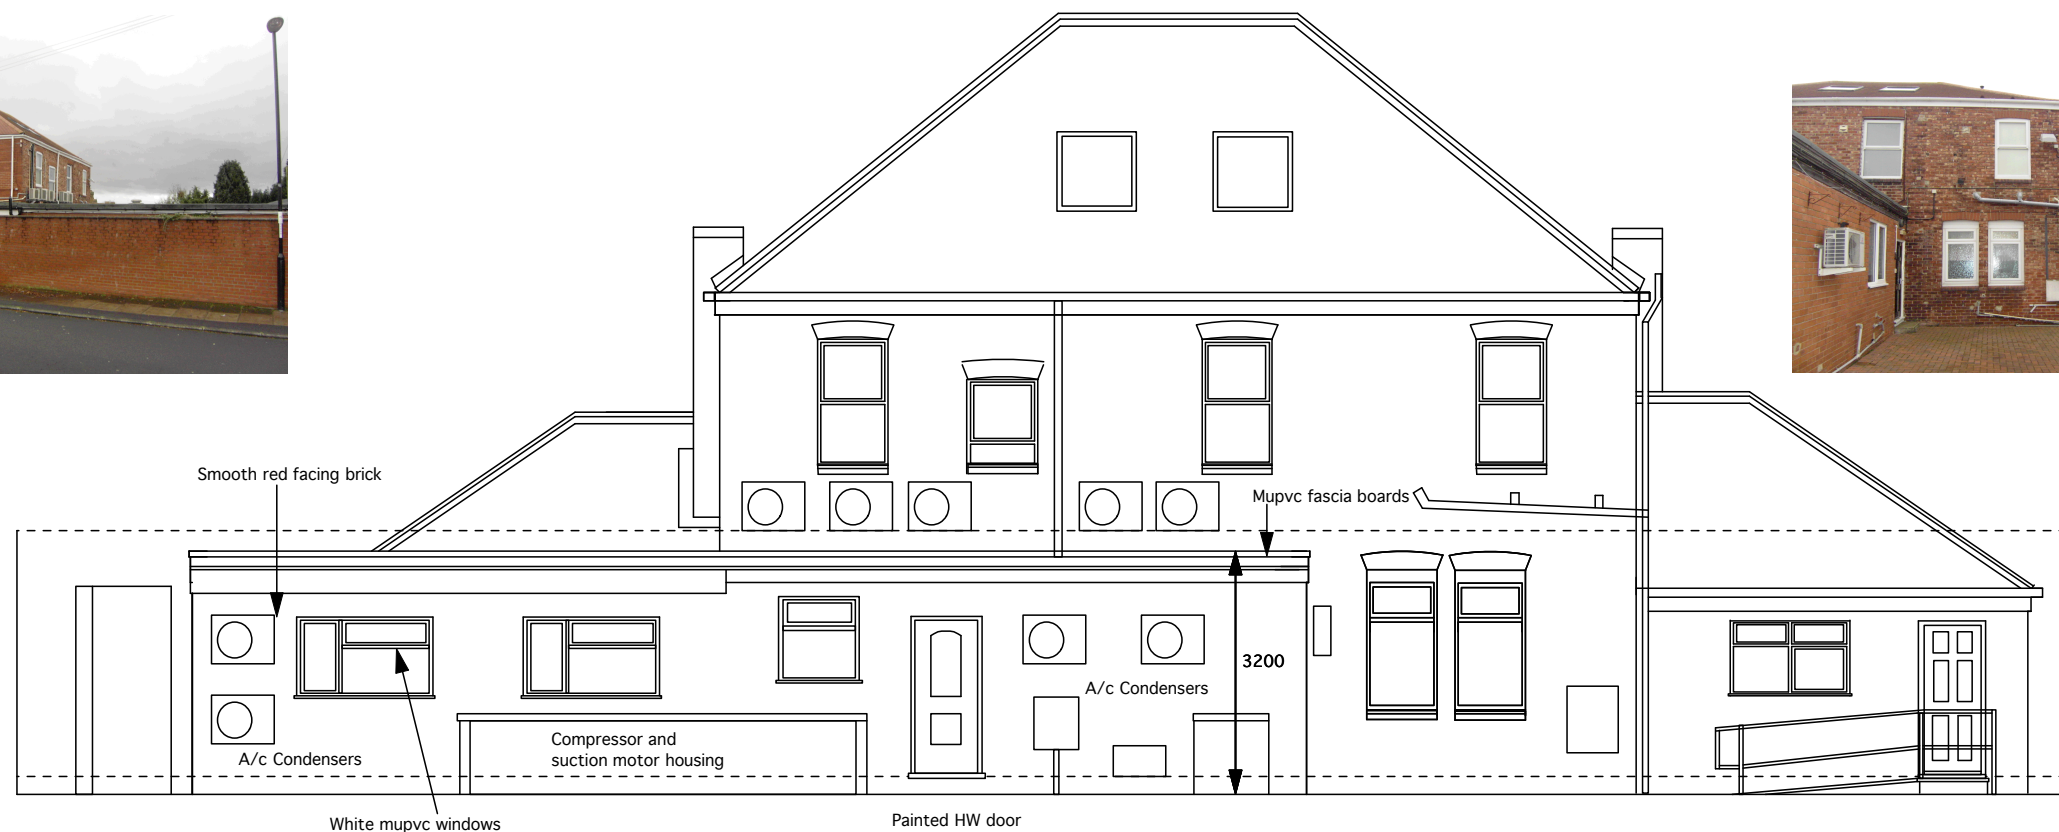

Rear Elevation from back garden. North West view.


client  
**INTEGRATED DENTAL HOLDINGS**  
 project  
**Oliver's Sunderland**

drawing  
**Elevations as Existing Sheet 2**

drawing no 435.04 scale 1:100  
 date March 2023 drawn pgl



**PETER LITTLEWOOD ASSOCIATES LTD**  
 1 Brock Drive,  
 Cheadle Hulme,  
 Cheshire, SK8 6LP  
 0161 485 4964

 

under the B1A1 conditions of engagement the copyright in all drawings specifications and documents prepared by the designer and in the work executed from them shall remain the property of the designer unless otherwise agreed. Do not scale from the drawing. Work to figured dimensions. Check all dimensions on site in event of any discrepancy, refer to the designer.