



PROPOSED GROUND FLOOR PLAN

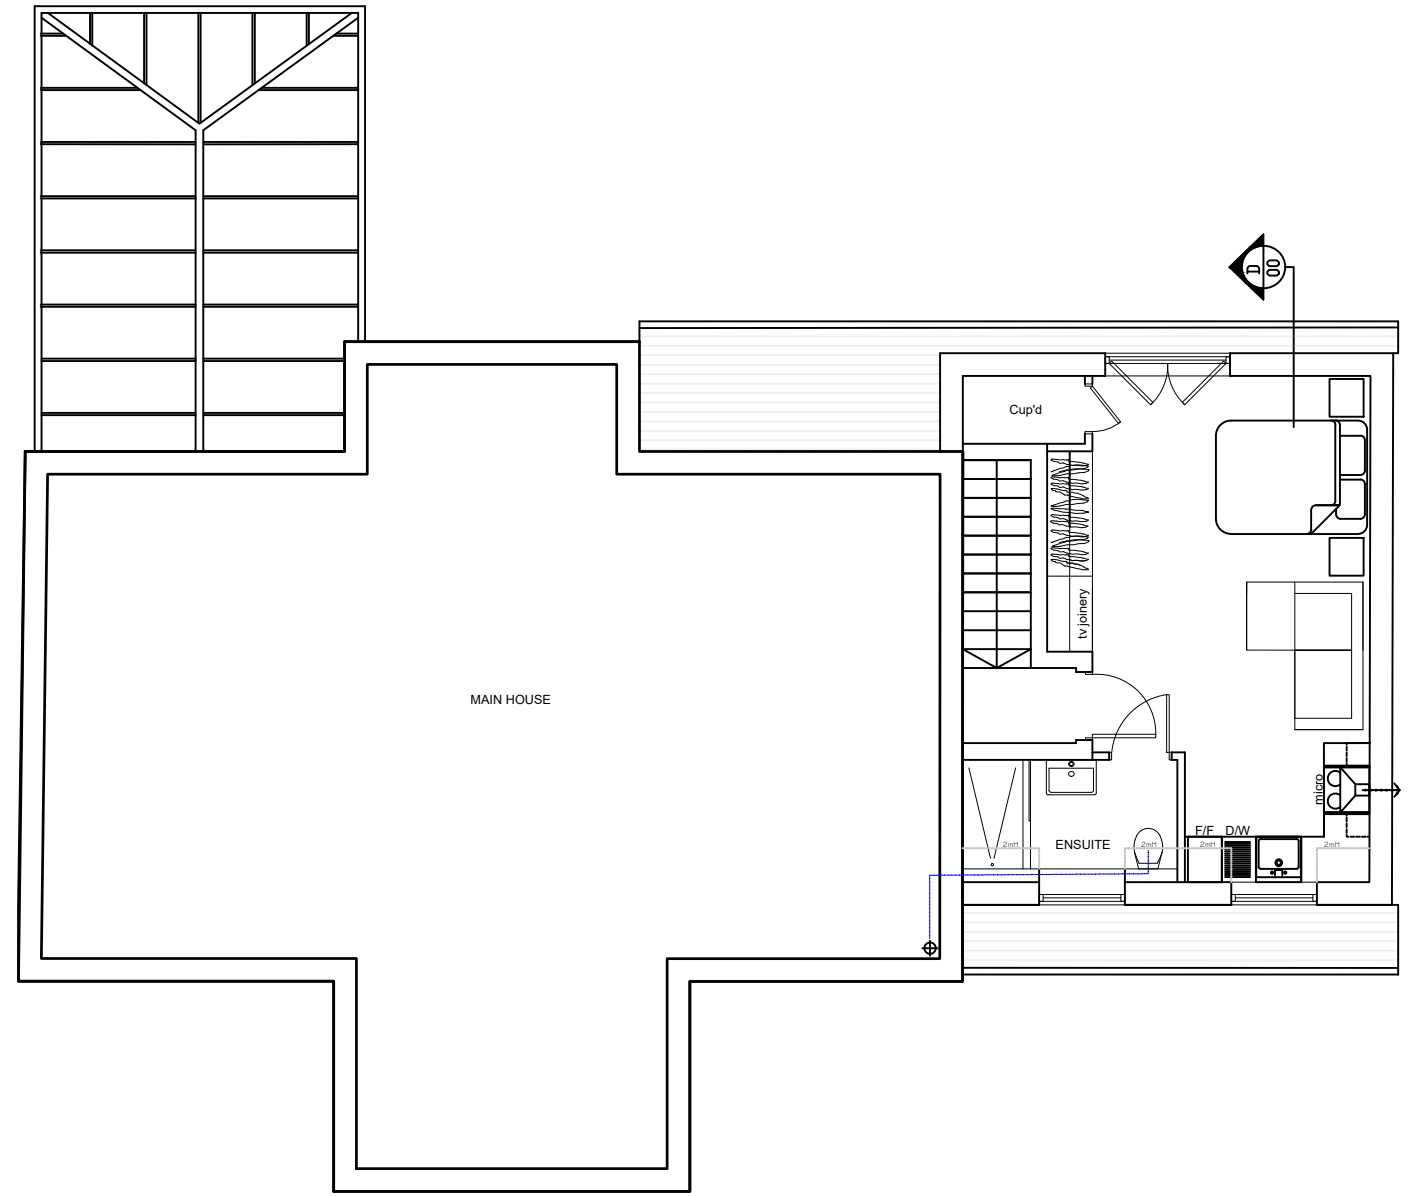

PROPOSED FIRST FLOOR PLAN

 

No: A
 Issue: Updates to clients comments
 Date: 09.11.23



SCALE: 1:100 @ A3
 DRAWN BY: SP

JOB NO: 0024
 DRAWING NO: 05A

DRAWING: PROPOSED PLANS

PROJECT: 3 Blenheim Close, Sawbridgeworth, Herts.

SAMANTHA POPE
 LUXURY INTERIORS
 www.samanthapope.com | studio@samanthapope.com | +44(0) 20 8191 9701